


B.M. # 2 On Conc. At N.E. Corner, Sidewalk Of Farmers Branch  
 Fire Station No. 2 At N.E. Of Bldg.  
 Elev. 584.57

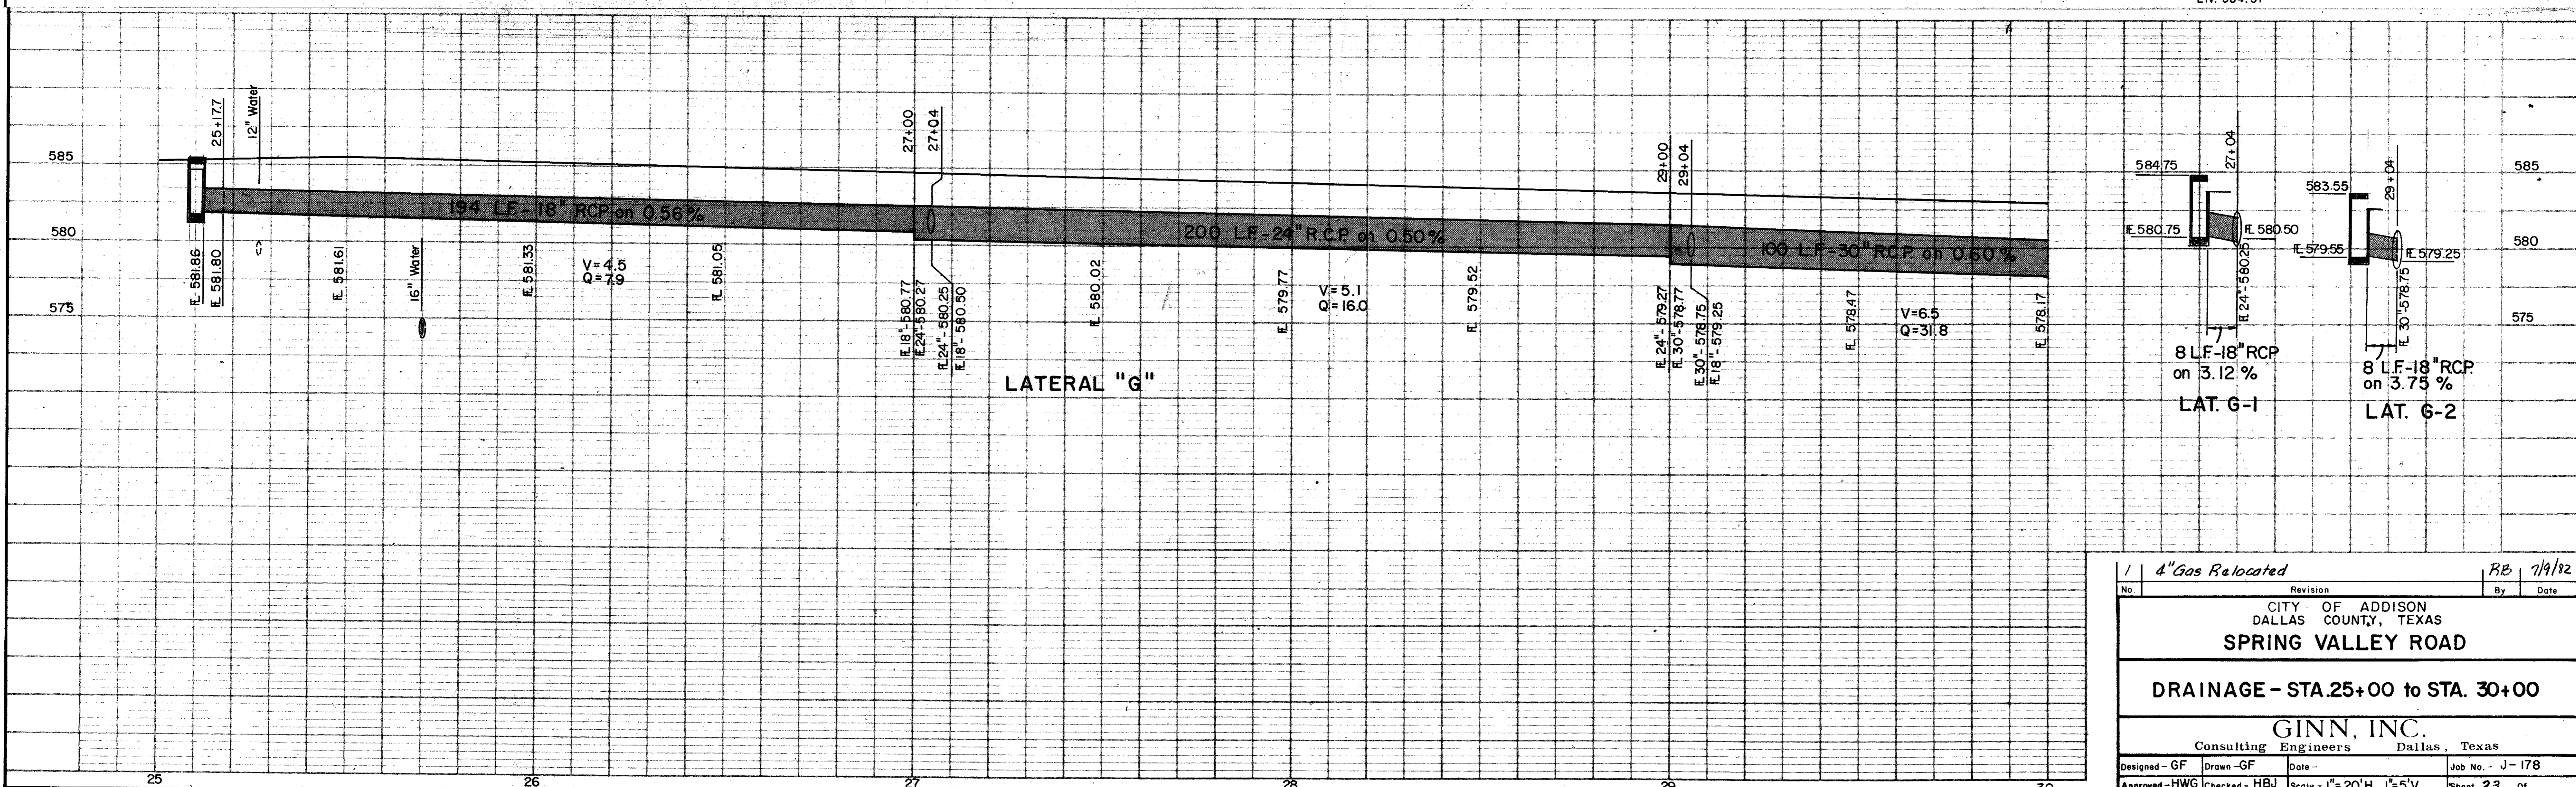

1 4" Gas Relocated		RB	7/19/32
No.	Revision	By	Date
CITY OF ADDISON DALLAS COUNTY, TEXAS SPRING VALLEY ROAD			
DRAINAGE - STA. 25+00 to STA. 30+00			
GINN, INC. Consulting Engineers Dallas, Texas			
Designed - GF	Drawn - GF	Date -	Job No. - J-178
Approved - HWG	Checked - HBJ	Scale - 1" = 20'H, 1" = 5'V.	Sheet 23 of