


01 FLOOR PLAN - MECHANICAL DEMOLITION
 SCALE: 1/8"=1'-0"

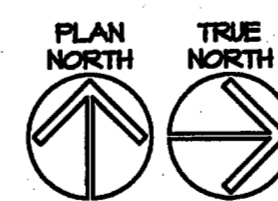

GENERAL NOTES:
 1. CONTRACTOR SHALL COMPLETELY REMOVE ALL HVAC DUCT WORK AND THERMAL INSULATION, AIR DEVICES, DUCT SUPPORTS, THERMOSTATS AND THERMOSTAT WIRING, FIRE DAMPERS, AND RETURN AIR TRANSFER DUCTS AS INDICATED BY CROSS-HATCHING.

The seal on this document was authorized by Samuel G. Toub, P.E. 36988 on the date shown below.

2009.02.09
 14:14:32
 -06'00'

Samuel G. Toub

Project # 9986
S. Toub & Associates Inc.
 Consulting Engineer - Mechanical / Electrical
 12541 Omega Road, Dallas, Texas 75244
 972/306-6629
 © COPYRIGHT 2008

JANI KING CALL CENTER
4393 SUNBELT DRIVE
 ADDISON, TEXAS

PROJECT NUMBER: 200905
 DATE: FEBRUARY 9, 2009
 SHEET NUMBER: FLOOR PLAN LIGHTING