




01 VANED DUCT ELBOW DETAIL SCALE: NTS

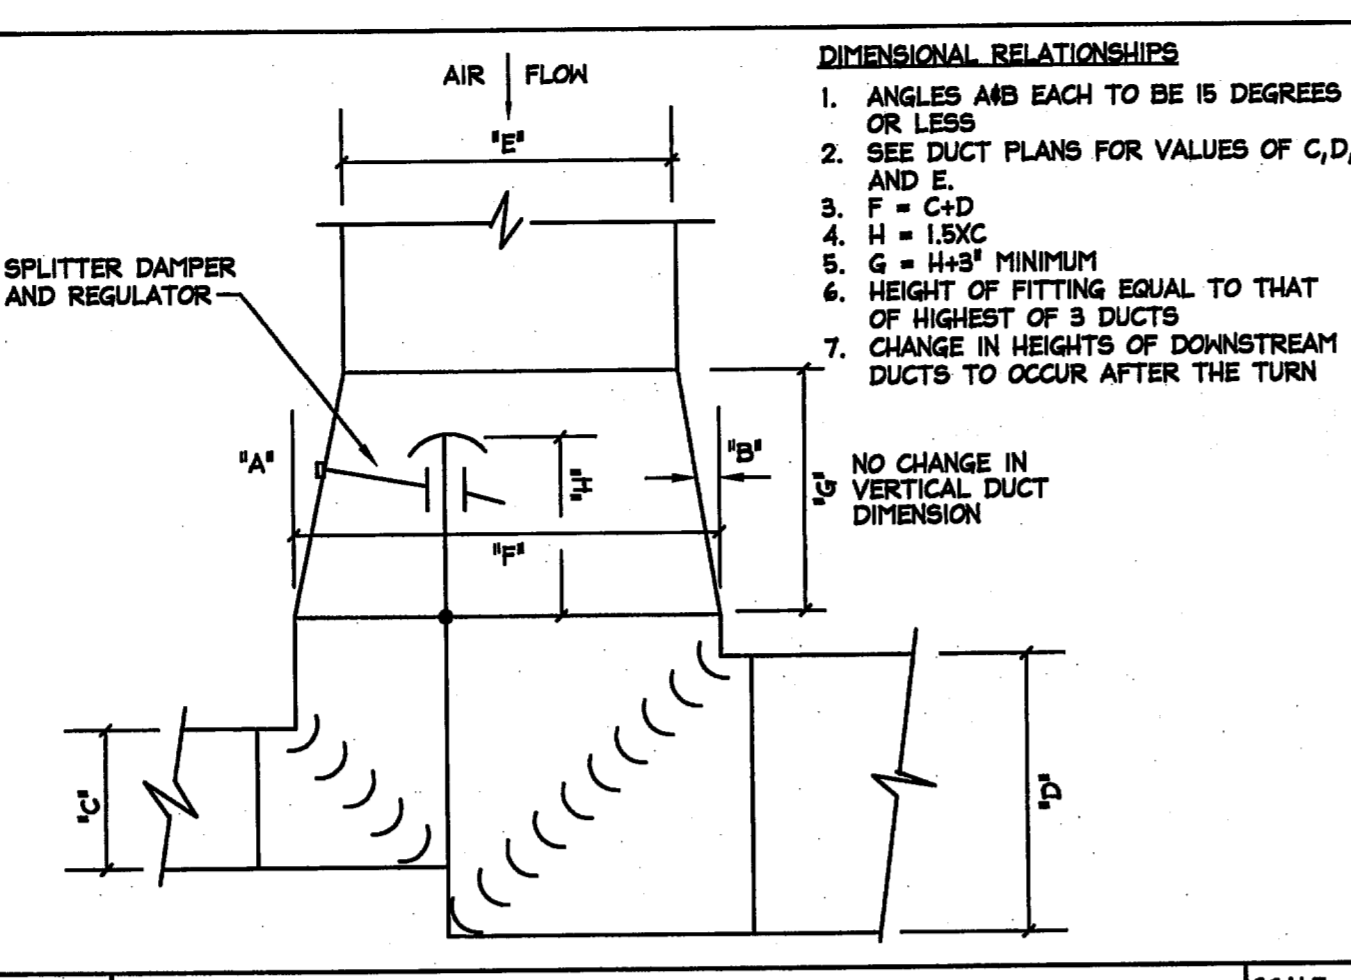


02 MAJOR RECTANGULAR DUCT TEE SCALE: NTS

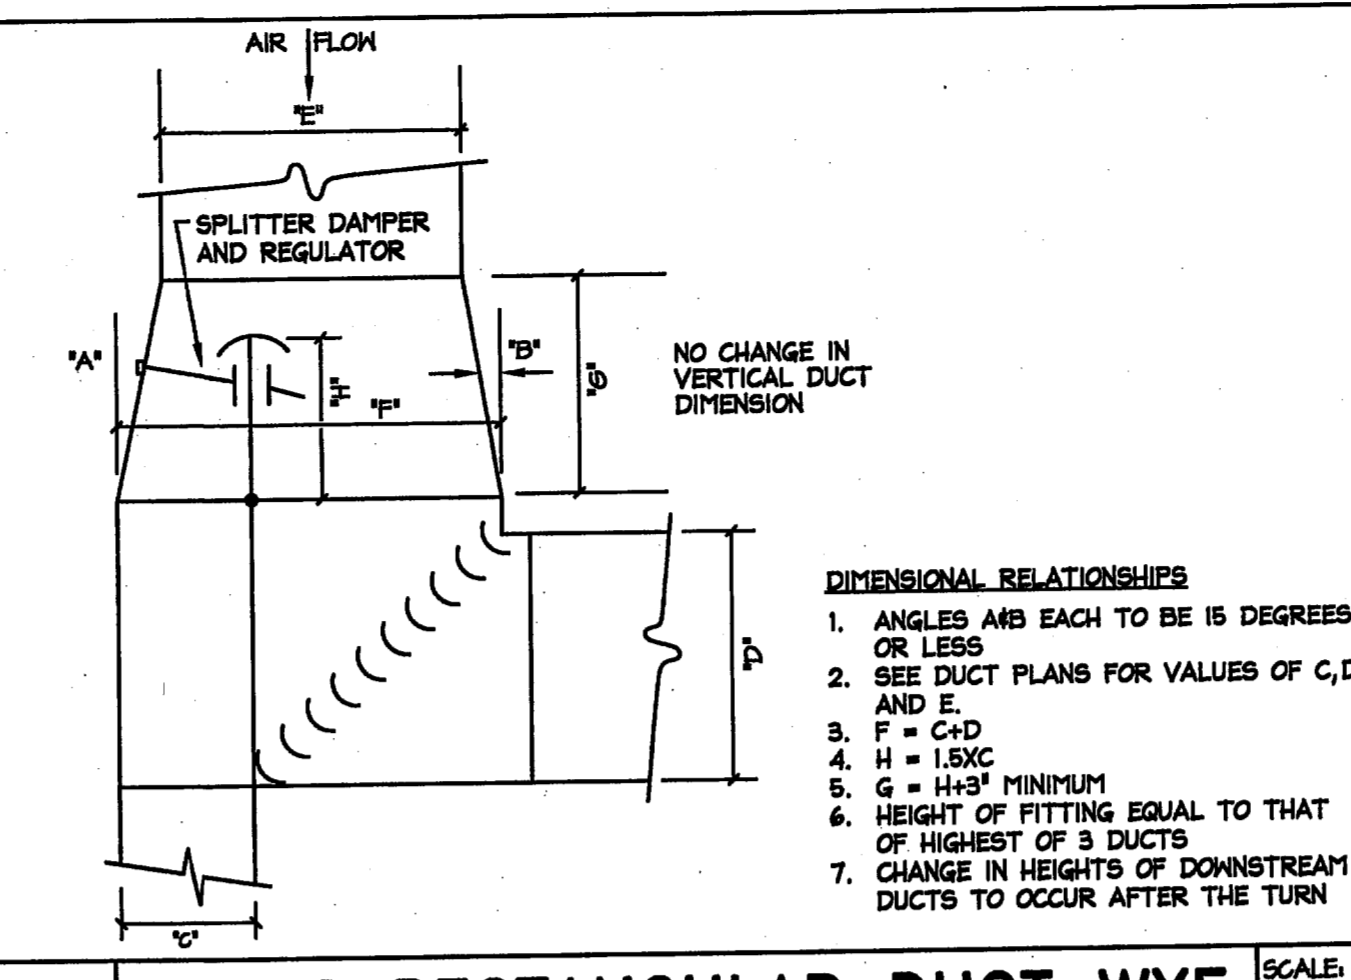


03 MAJOR RECTANGULAR DUCT WYE SCALE: NTS

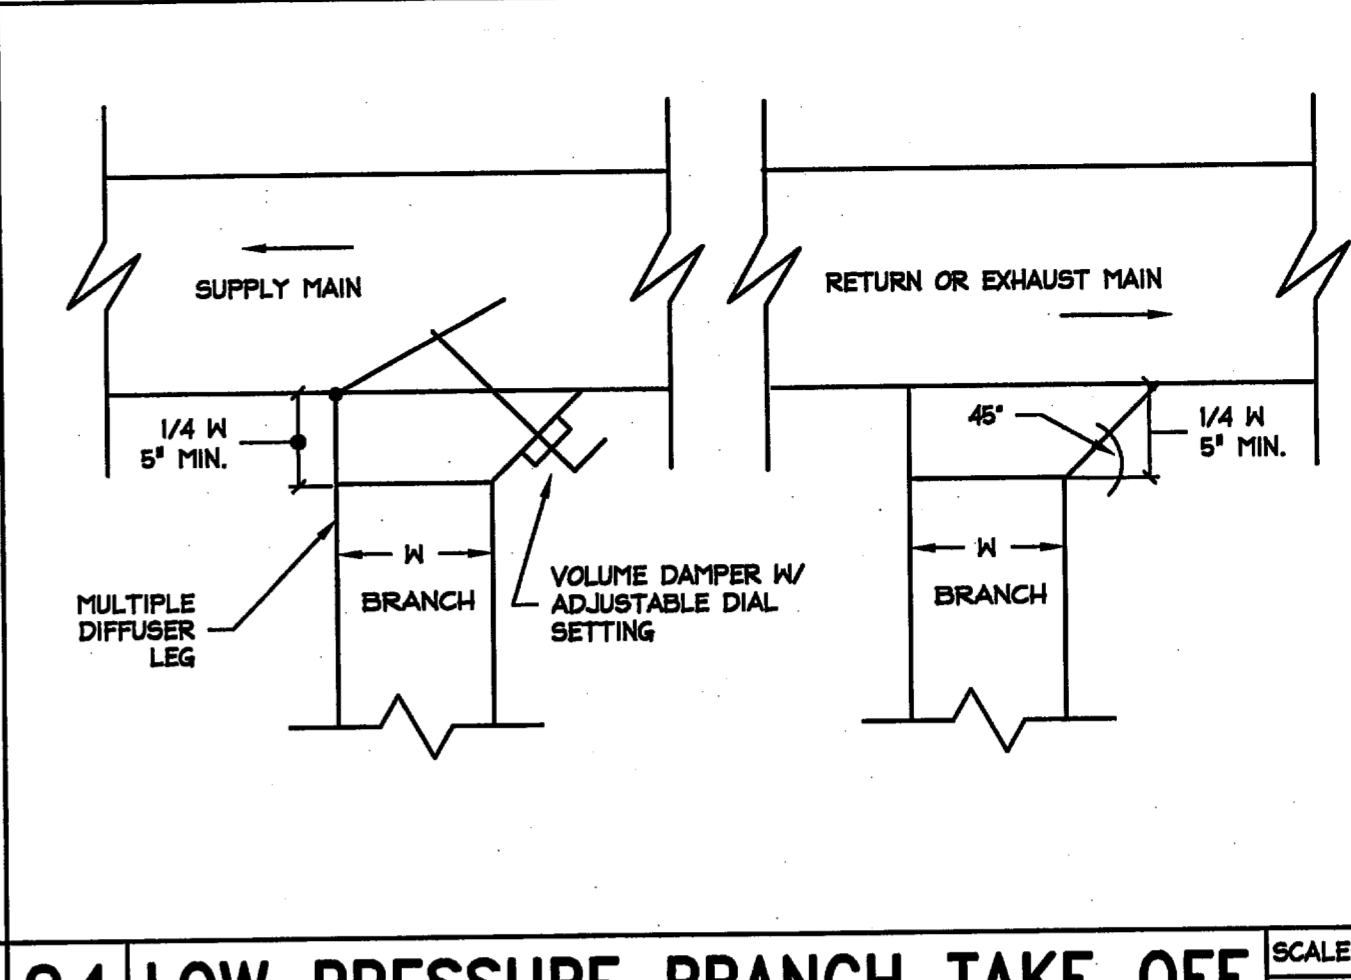


04 LOW PRESSURE BRANCH TAKE OFF SCALE: NTS

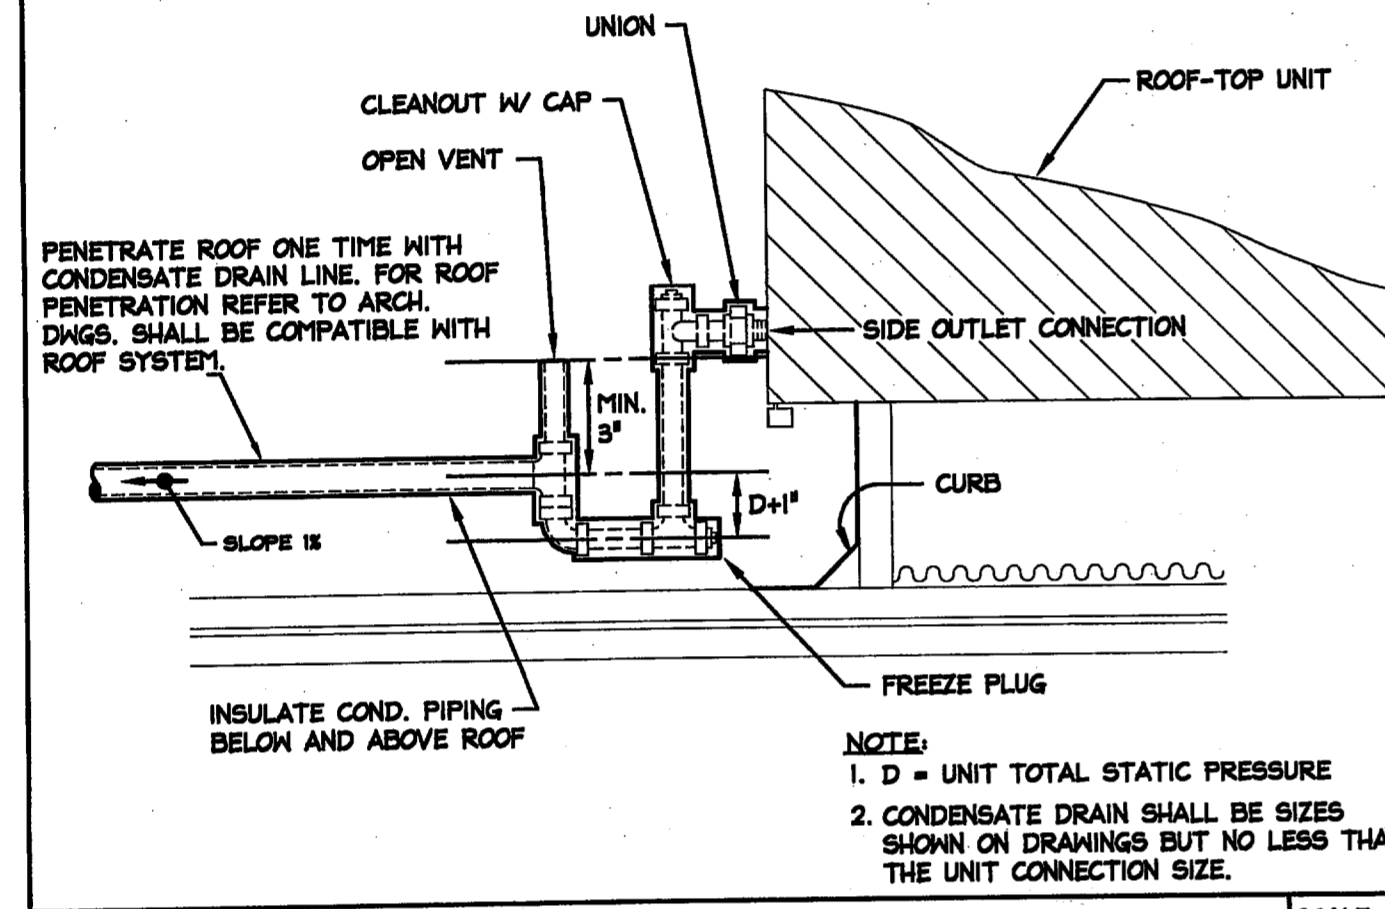


05 ROOFTOP UNIT CONDENSATE PIPING SCALE: NTS

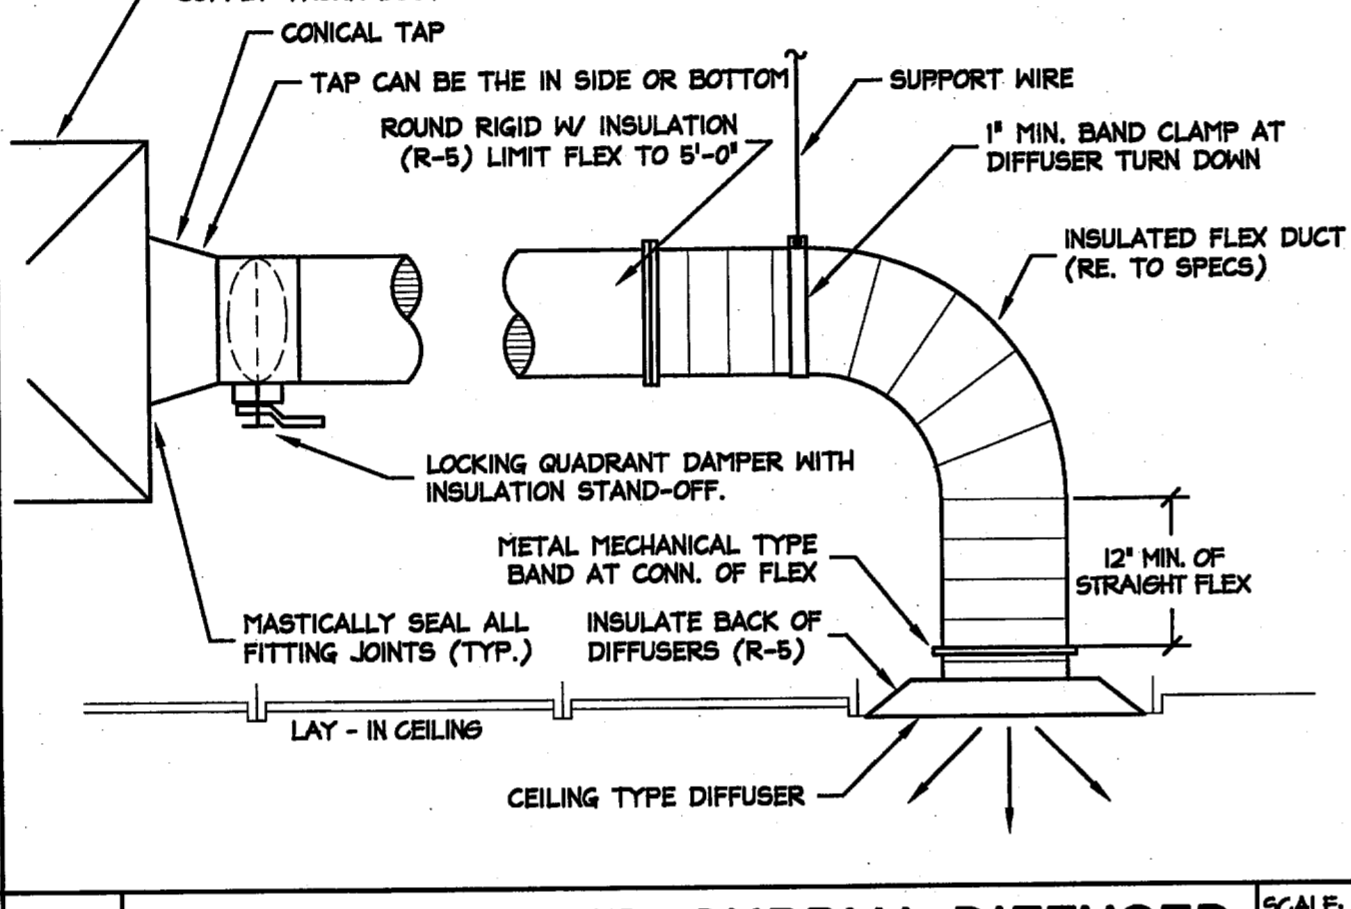


06 TYPICAL CEILING SUPPLY DIFFUSER SCALE: NTS

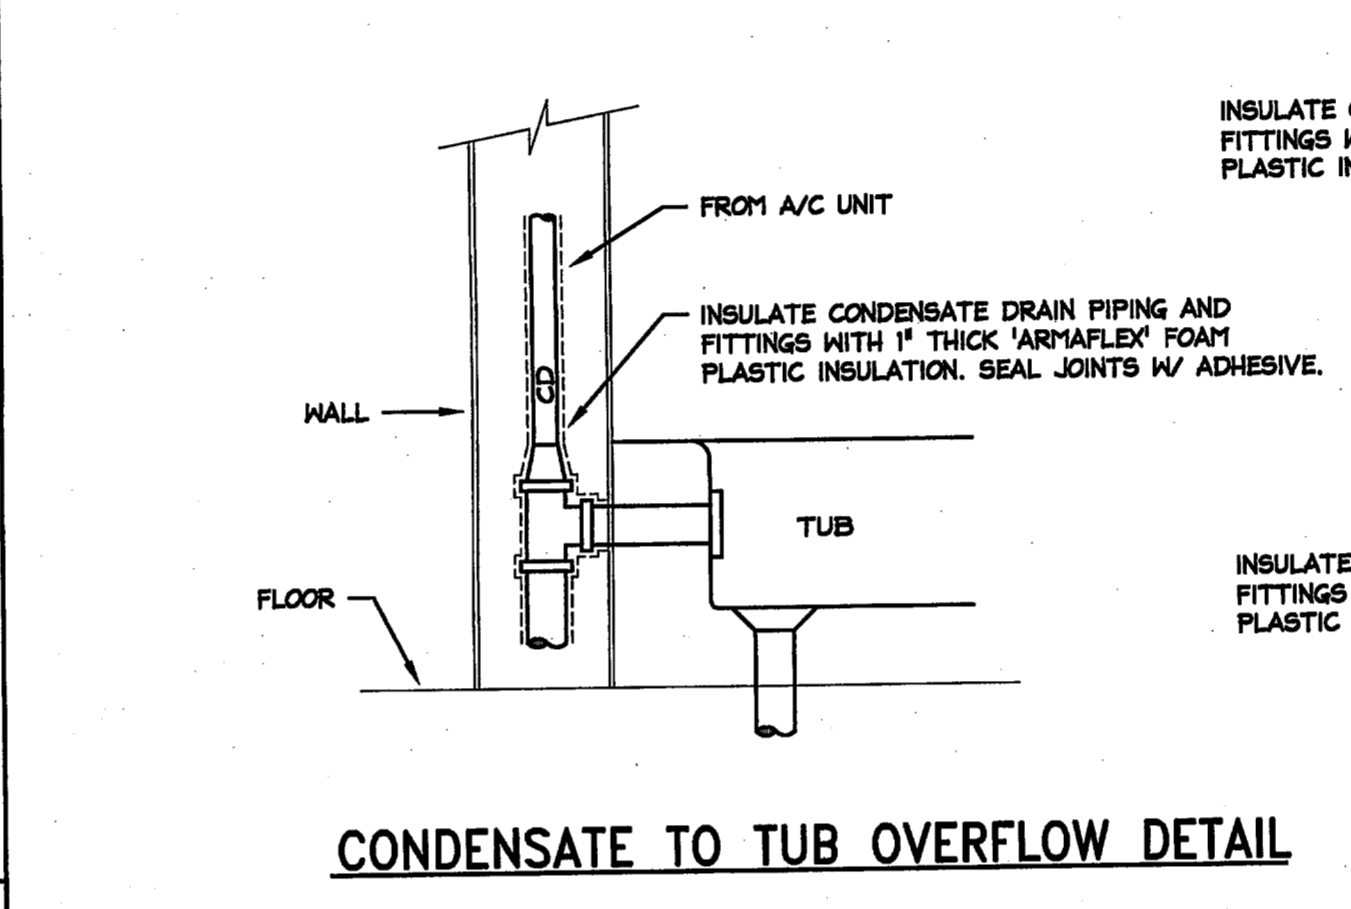


CONDENSATE TO TUB OVERFLOW DETAIL

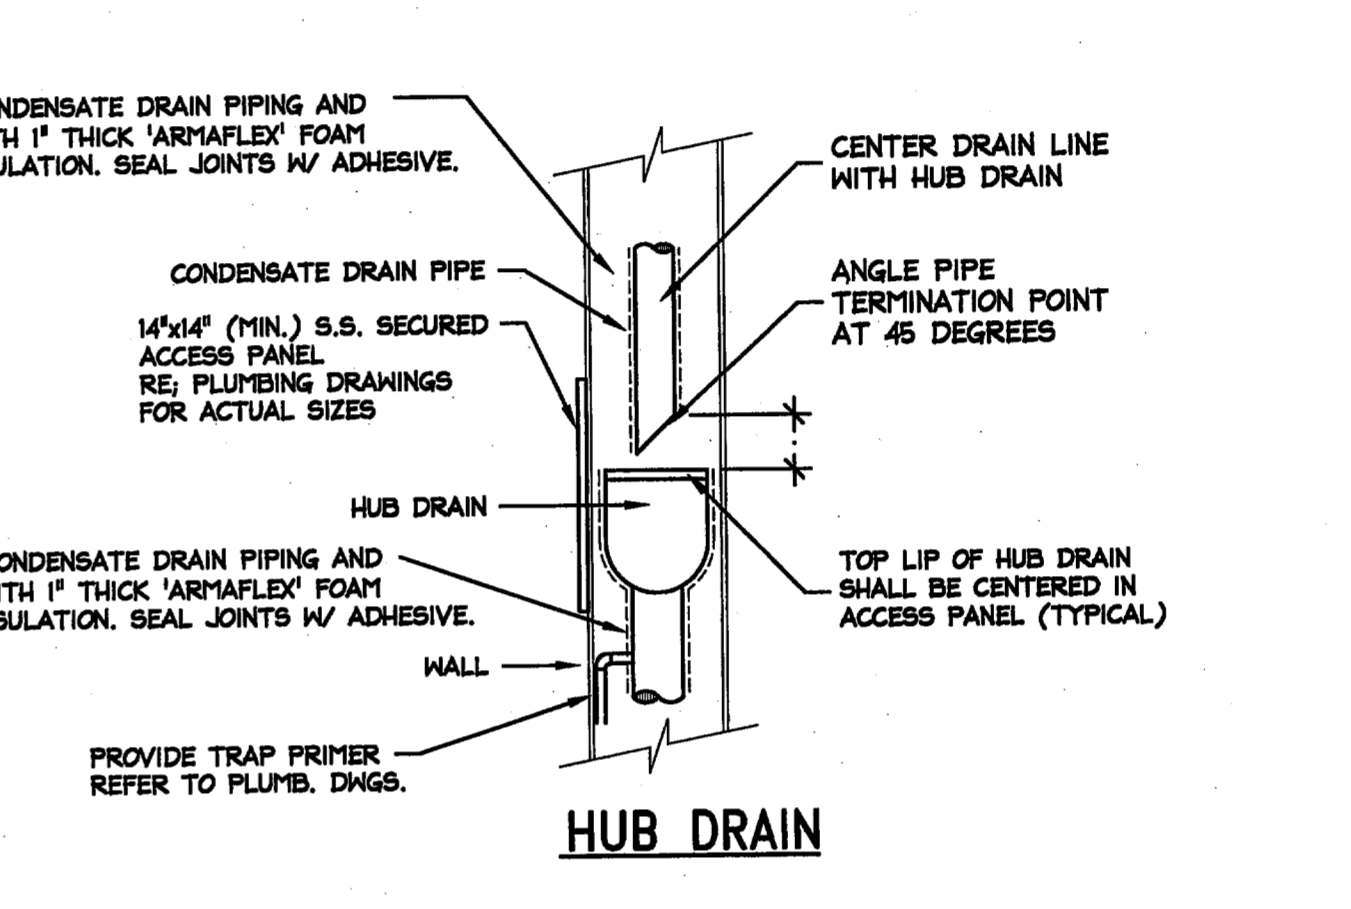


HUB DRAIN

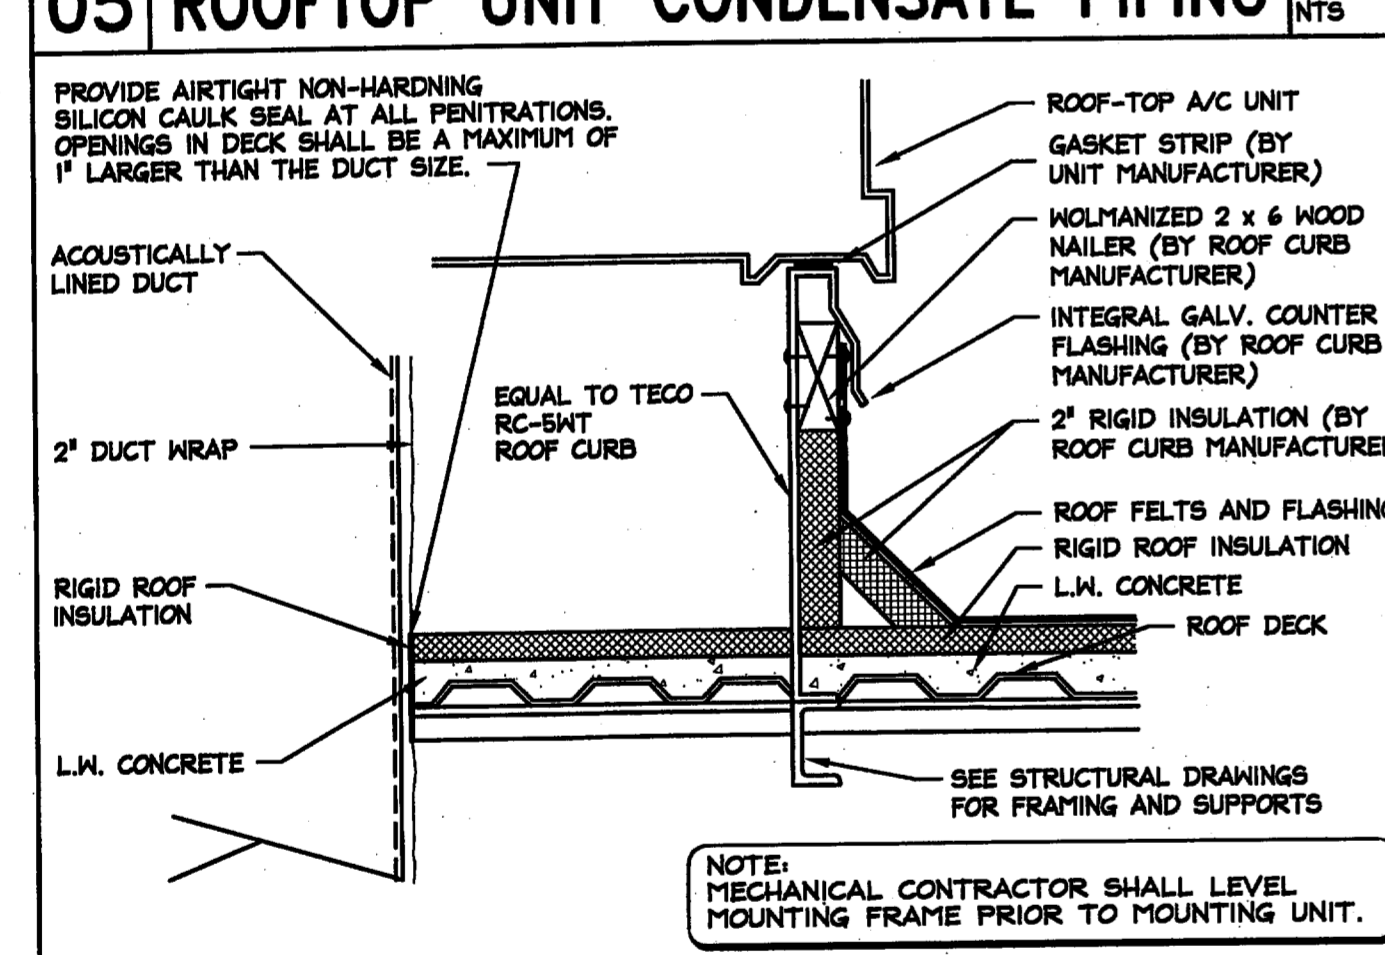


07 ROOFTOP CURB SCALE: NTS

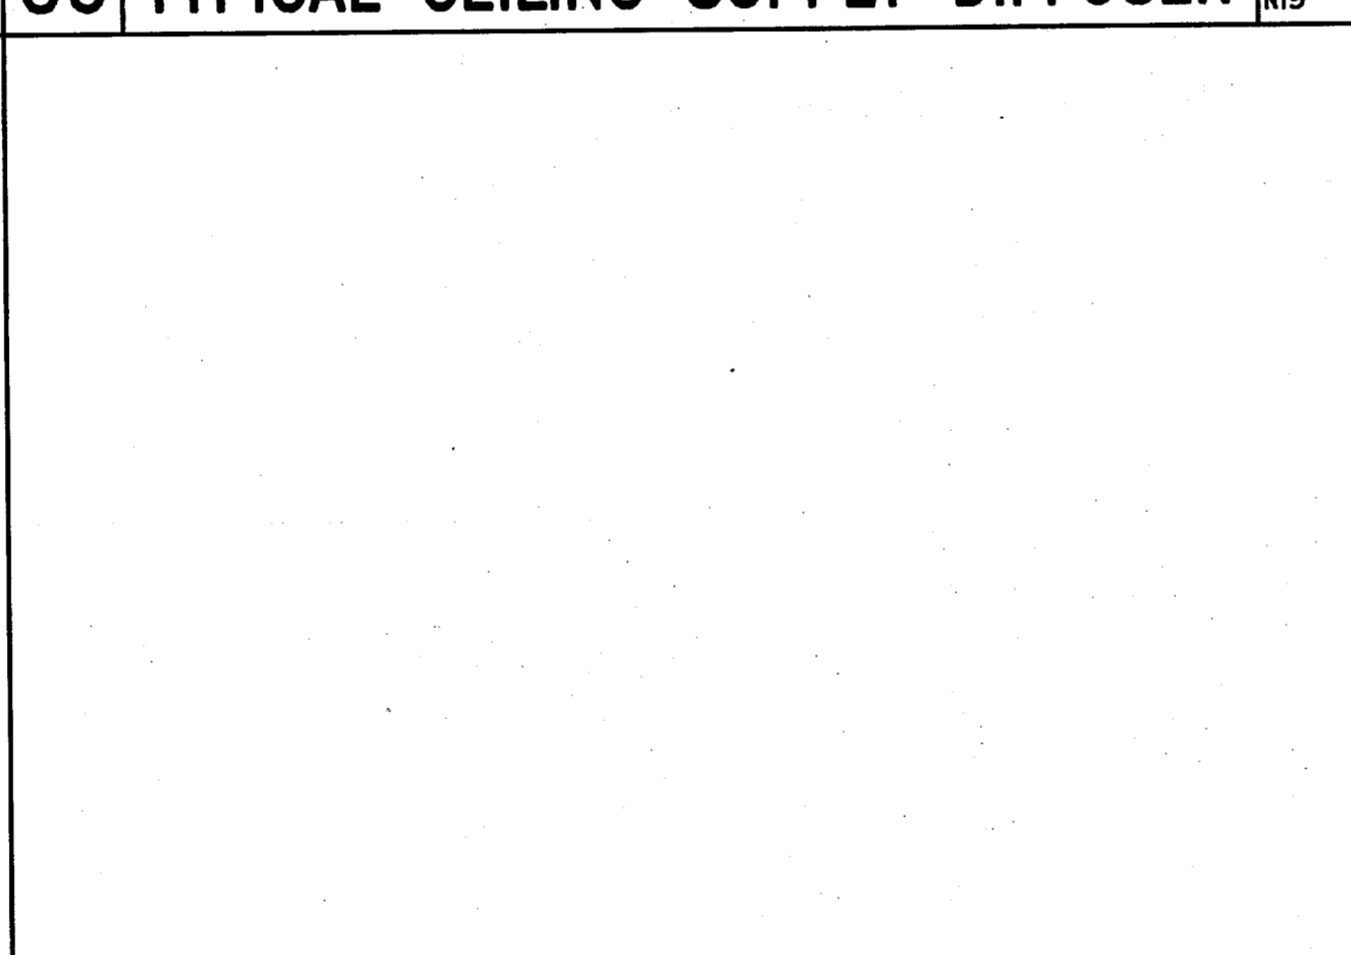


08 NOT USED SCALE: NTS

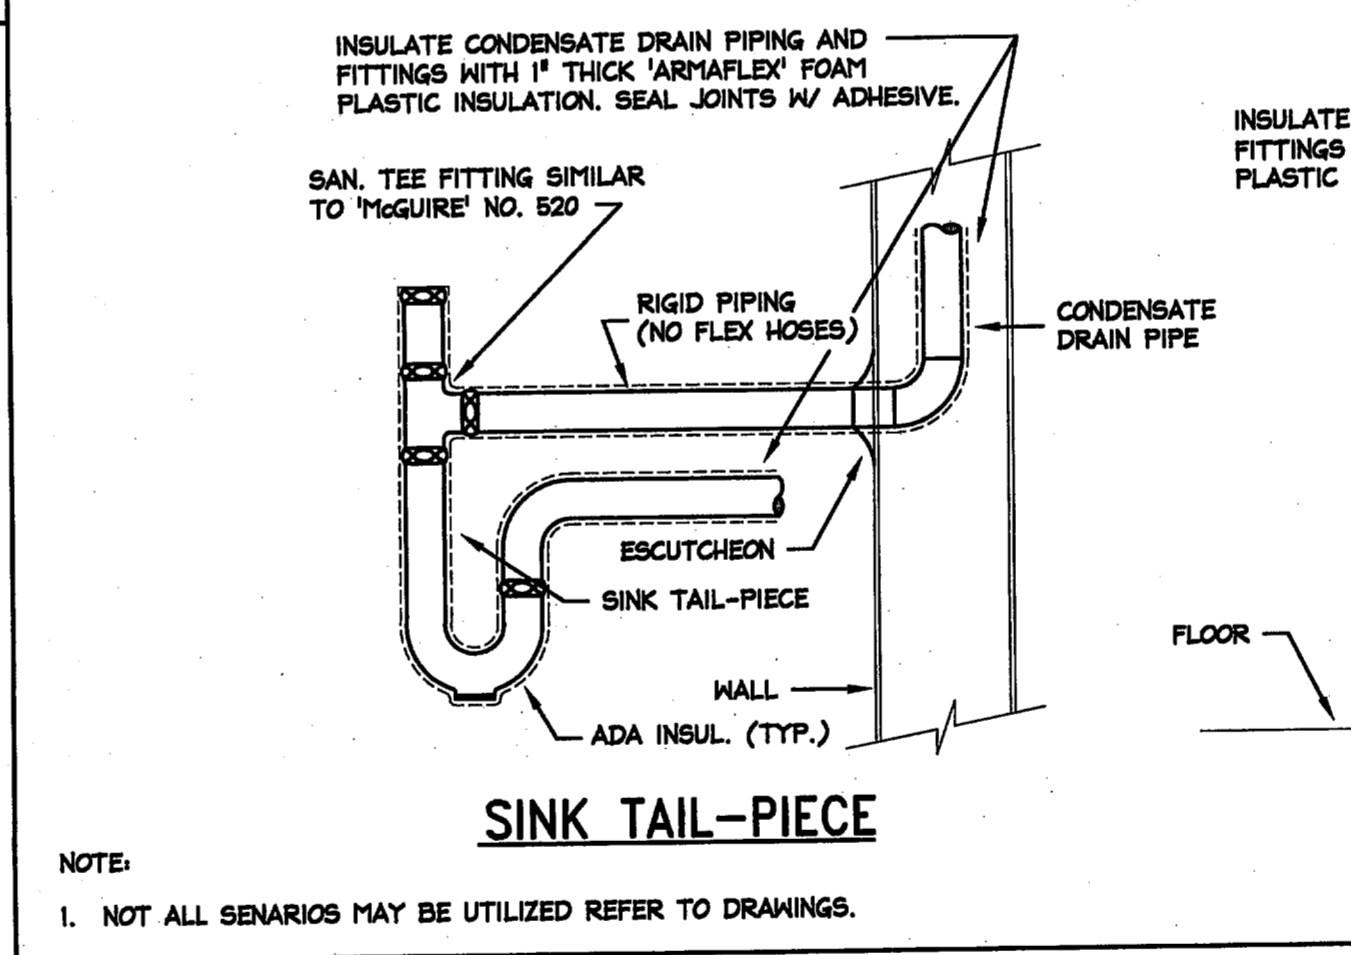


09 CONDENSATE PIPE TERMINATIONS DETAIL SCALE: NTS

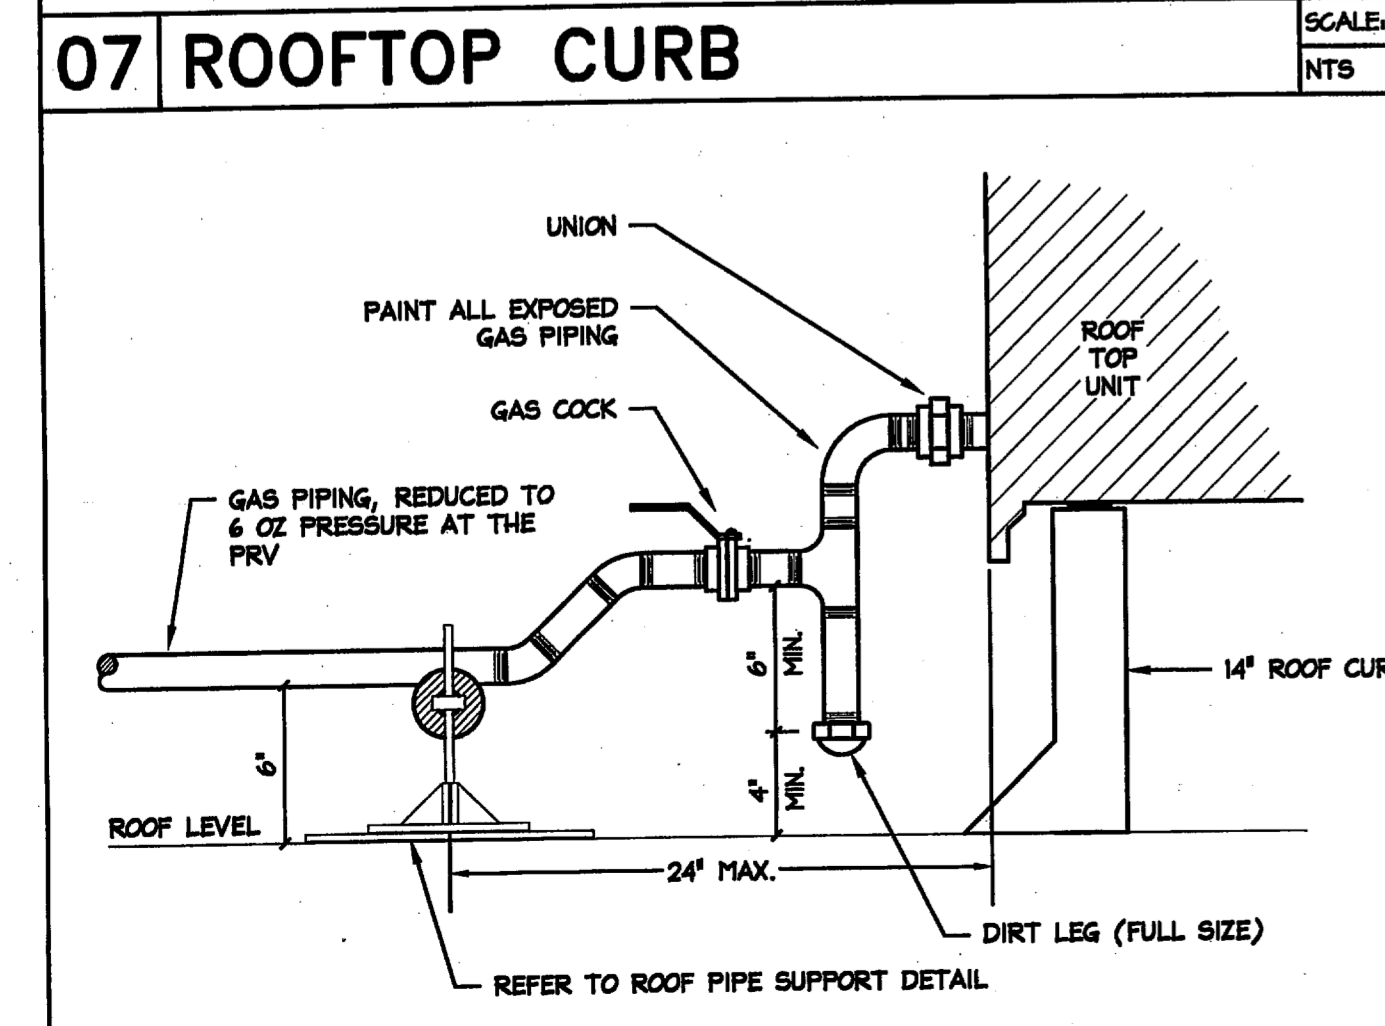

10 EQUIP. NAT. GAS CONN. DETAIL SCALE: NTS

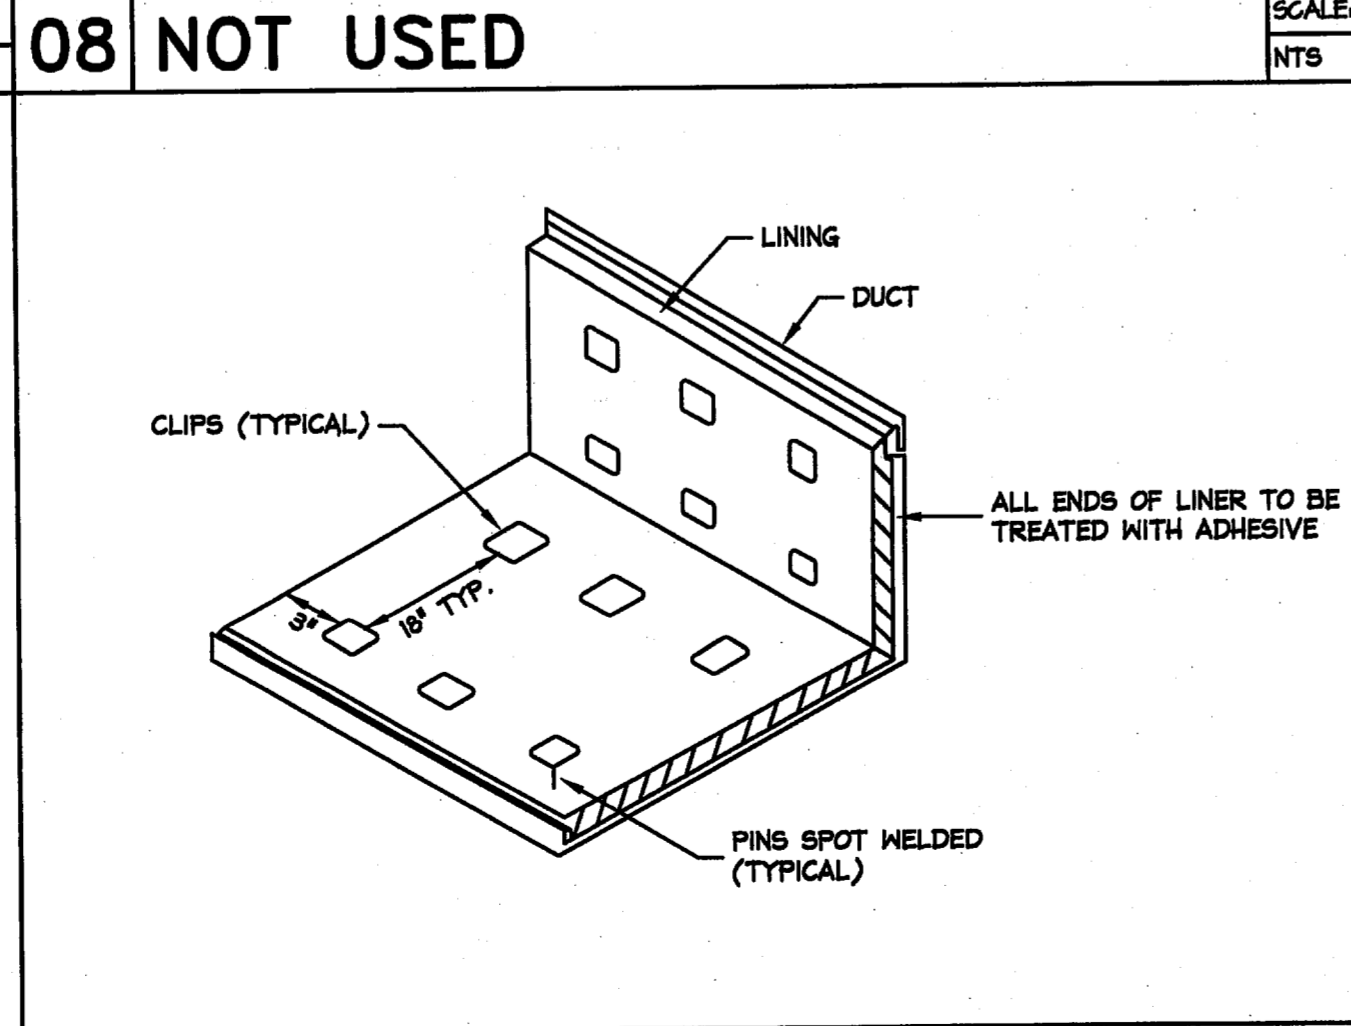

11 ACOUSTICAL DUCT LINING SCALE: NTS

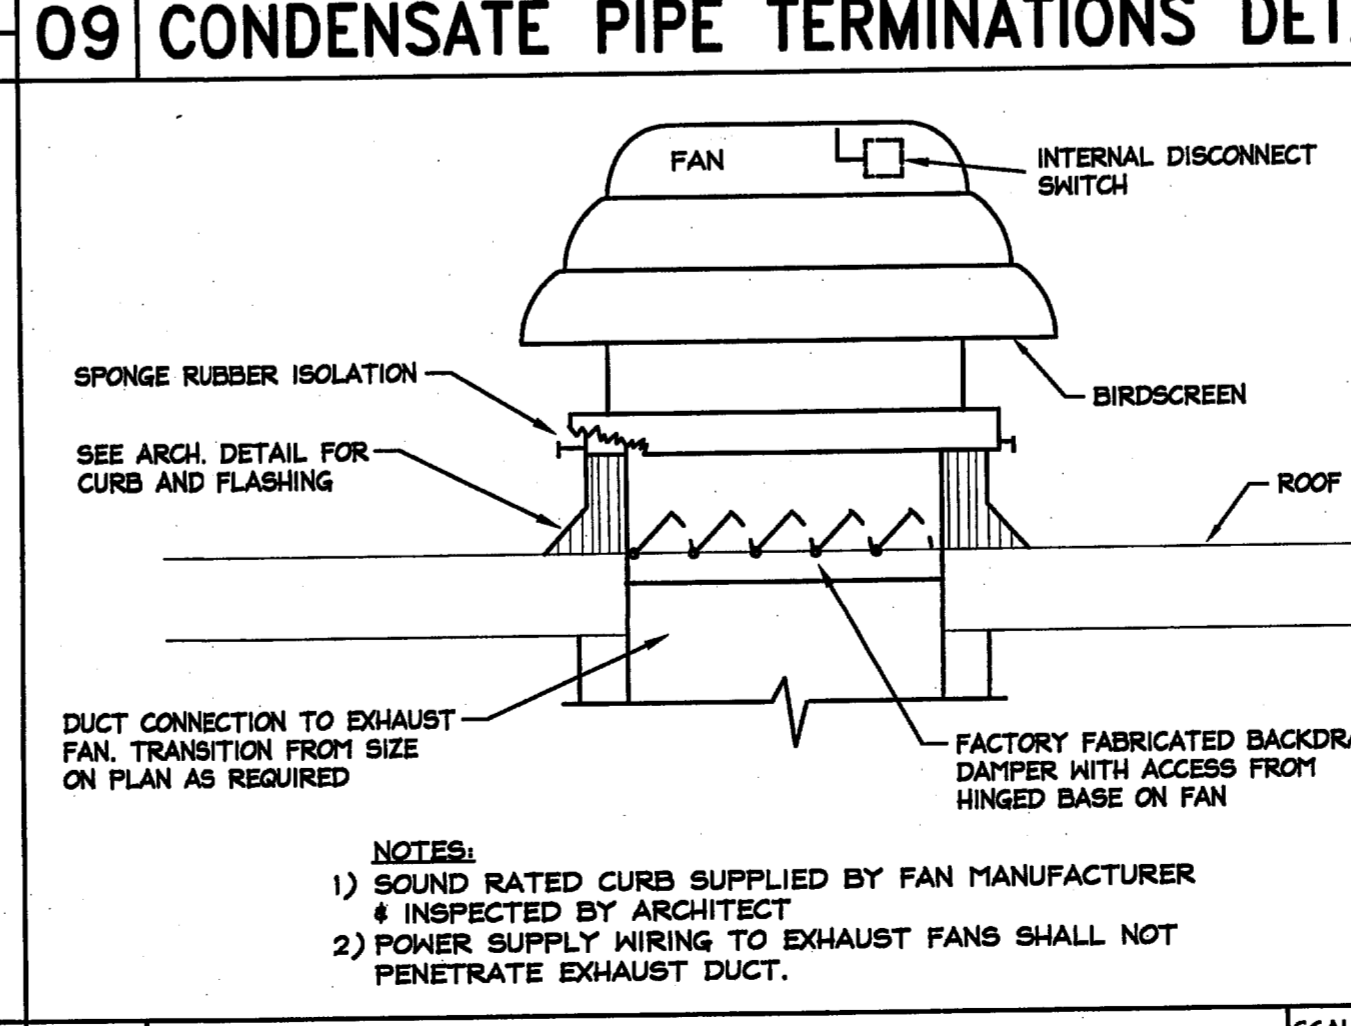

12 ROOF EXHAUST FAN SCALE: NTS

Professional Engineer Seal for Samuel G. Toub, P.E., No. 36988, State of Texas. Project # 3980, S. Toub & Associates Inc., Dallas, Texas. Date: 2009.02.09, 14:07:01.

JANI KING CALL CENTER
 4393 SUNBELT DRIVE
 ADDISON, TEXAS