


20.3

2.9

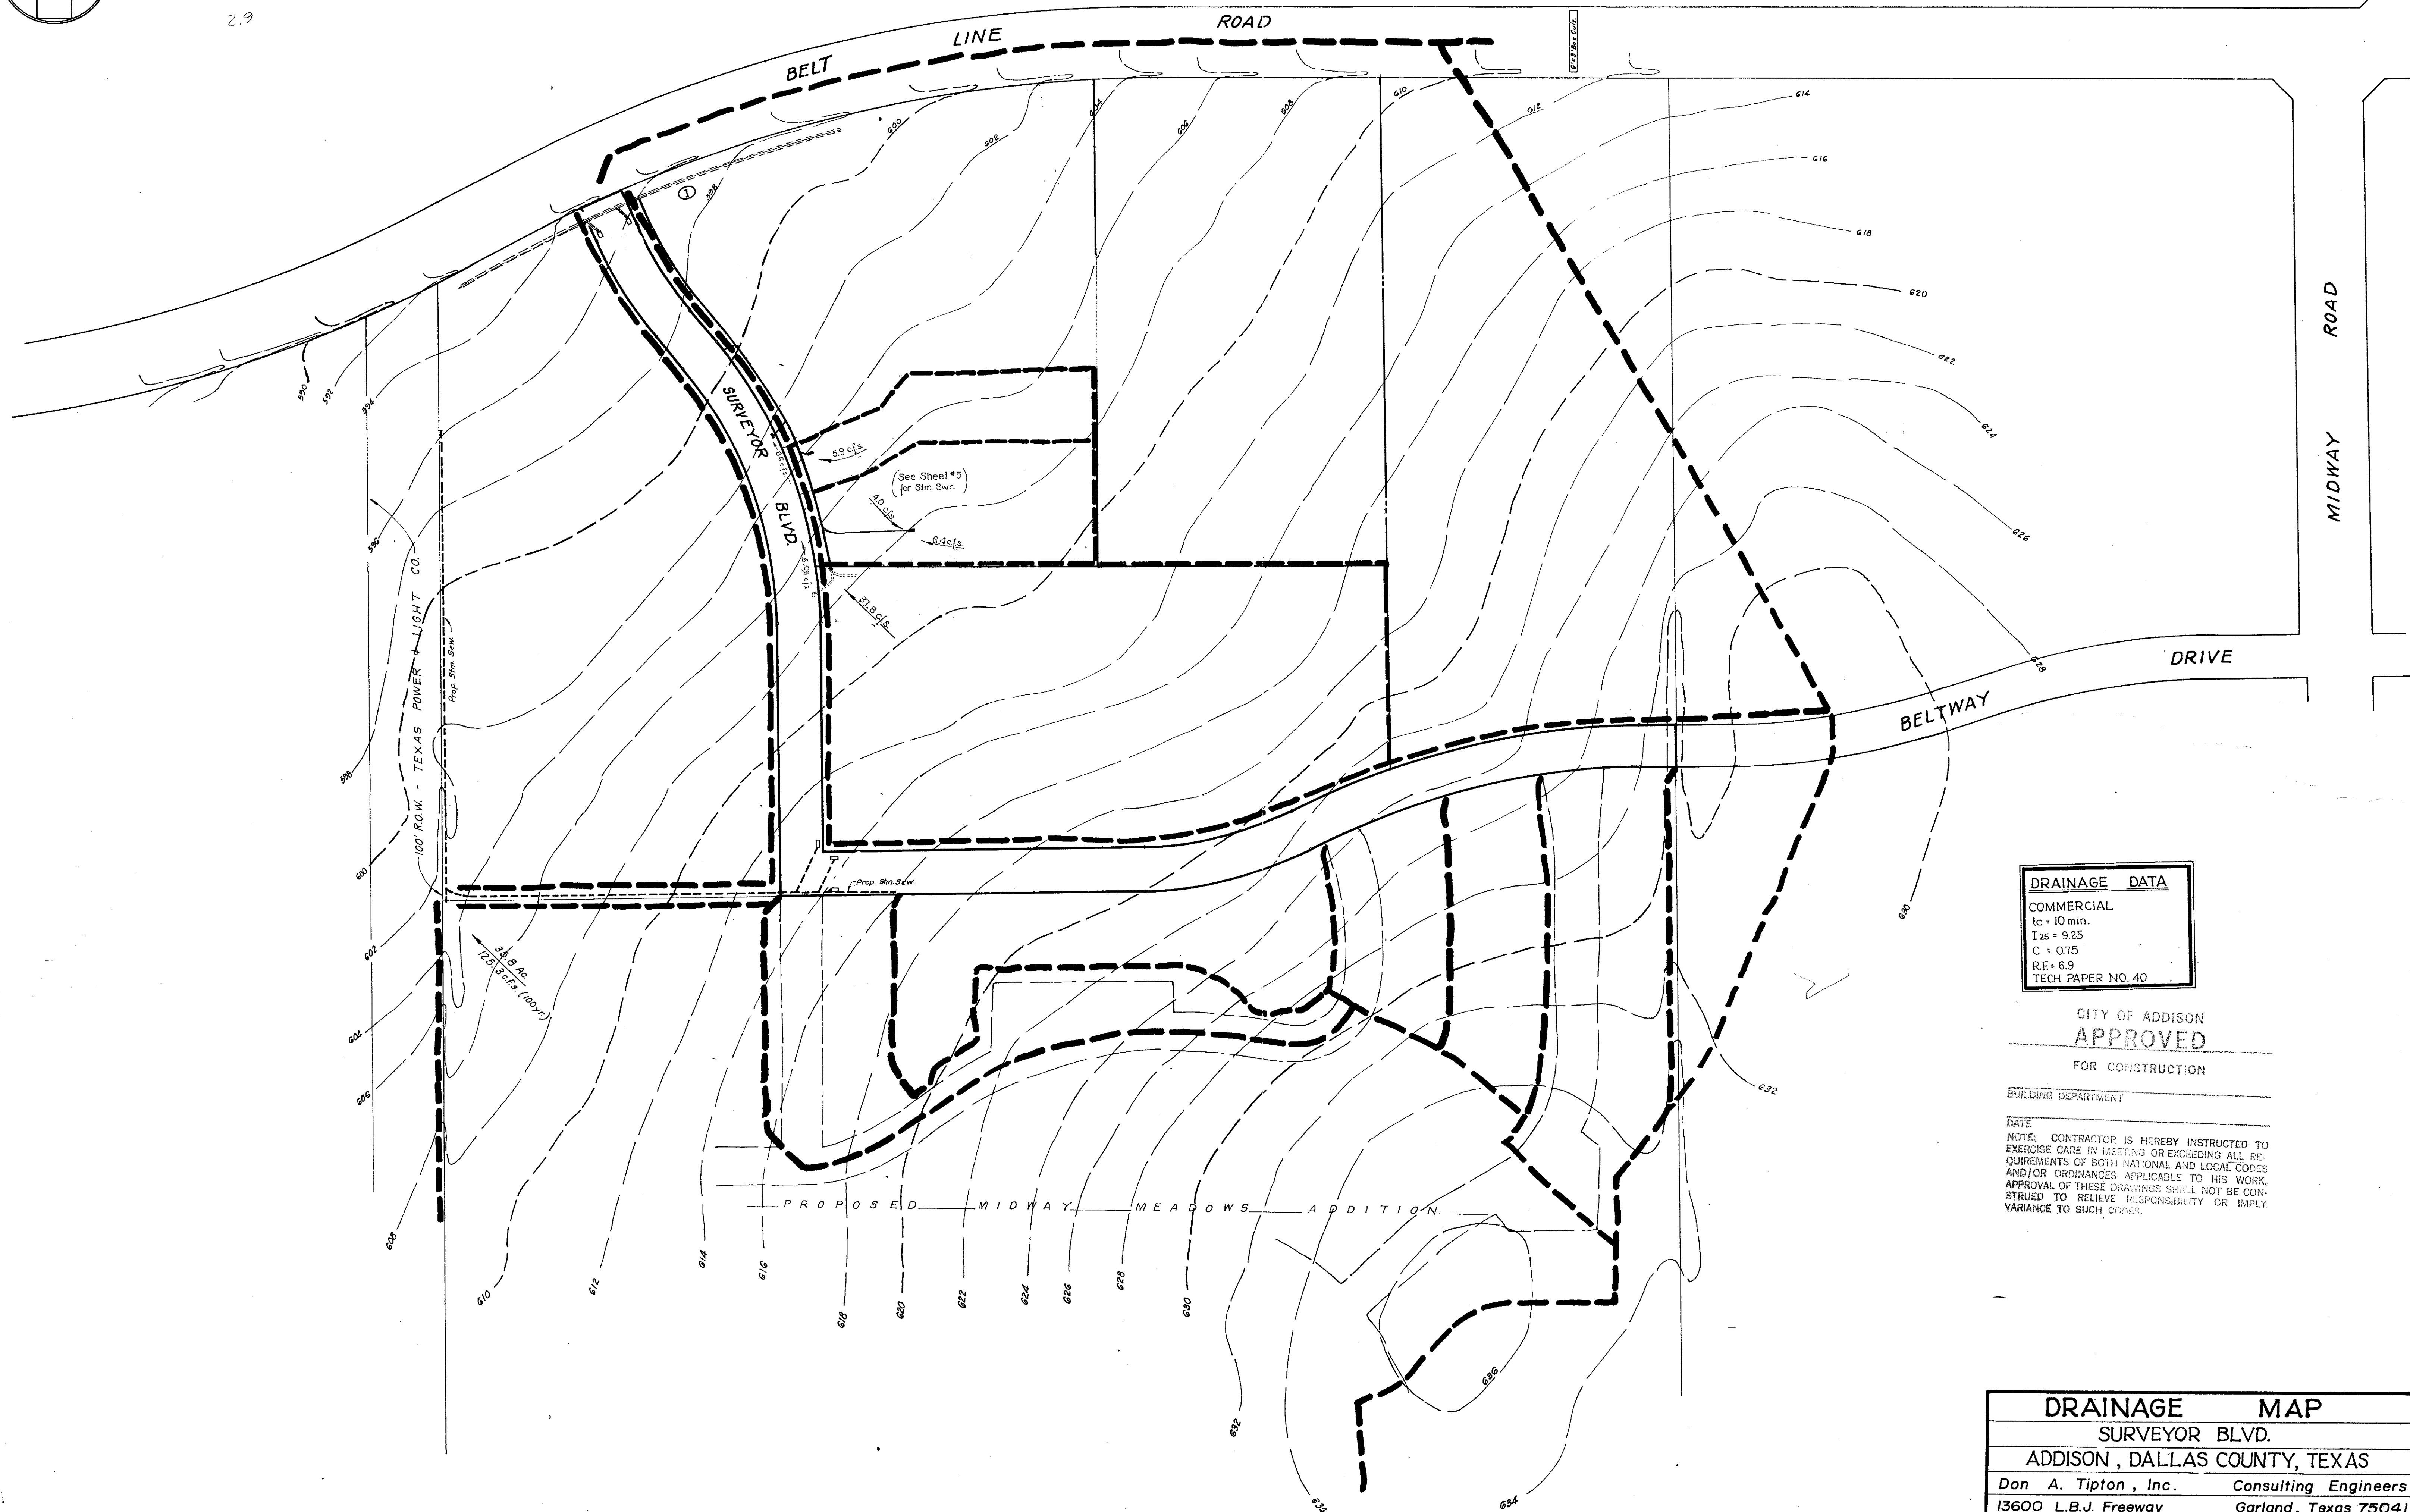

DRAINAGE DATA
 COMMERCIAL
 tc = 10 min.
 I₂₅ = 9.25
 C = 0.75
 R_E = 6.9
 TECH PAPER NO. 40

CITY OF ADDISON
APPROVED
 FOR CONSTRUCTION

BUILDING DEPARTMENT _____

DATE _____
 NOTE: CONTRACTOR IS HEREBY INSTRUCTED TO EXERCISE CARE IN MEETING OR EXCEEDING ALL REQUIREMENTS OF BOTH NATIONAL AND LOCAL CODES AND/OR ORDINANCES APPLICABLE TO HIS WORK. APPROVAL OF THESE DRAWINGS SHALL NOT BE CONSTRUED TO RELIEVE RESPONSIBILITY OR IMPLY VARIANCE TO SUCH CODES.

DRAINAGE MAP						
SURVEYOR BLVD.						
ADDISON, DALLAS COUNTY, TEXAS						
Don A. Tipton, Inc.				Consulting Engineers		
13600 L.B.J. Freeway				Garland, Texas 75041		
DESIGN	DRAWN	DATE	SCALE	NOTES	FILE	NO.
D.A.T. INC.	q.d.	April 1982	1" = 100'	db.		3/5