


CONTROL POINTS BY SYMBOL "△"

1. CONTROL POINT #1
"X" CUT IN INLET
N=7034612.71850
E=2475625.68347
EL=597.59'
2. CONTROL POINT #2
"X" CUT IN INLET
N=7034371.96140
E=2475509.21235
EL=595.21'
3. CONTROL POINT #3
1/2" IRON ROD WITH
RED "RANDOM POINT" CAP
N=7034442.69617
E=2475669.10377
EL=598.39'

NOTES BY SYMBOL "◊"

1. STA. 10+18.90 CURVE 1
CURVE 1 P.C. Δ= 43° 07' 54.46"
N: 7034407.36 T = 7.11'
E: 2475574.08 R = 18.00'
L = 13.55'
2. STA. 10+32.45 CURVE 1 P.T.
CURVE 2 P.C. Δ= 42° 41' 56.00"
N: 7034402.56 T = 43.78'
E: 2475589.88 R = 112.00'
L = 83.47'
3. STA. 10+37.18 CURVE 2
CURVE 2 P.C. Δ= 95° 12' 35.91"
N: 7034369.44 T = 89.82'
E: 2475672.68 R = 82.00'
L = 136.26'
4. STA. 11+20.65 CURVE 2 P.T.
CURVE 3 P.C. Δ= 28° 19' 18.30"
N: 7034369.46 T = 53.49'
E: 2475665.76 R = 212.00'
L = 104.79'
5. STA. 11+27.58 CURVE 3
CURVE 3 P.C. Δ= 28° 19' 18.30"
N: 7034369.44 T = 53.49'
E: 2475672.68 R = 212.00'
L = 104.79'
6. STA. 12+63.84 CURVE 3 P.T.
CURVE 4 P.C. Δ= 28° 19' 18.30"
N: 7034458.68 T = 212.00'
E: 2475754.13 R = 212.00'
L = 104.79'
7. STA. 12+68.77 CURVE 4
CURVE 4 P.C. Δ= 28° 19' 18.30"
N: 7034463.60 T = 53.49'
E: 2475754.13 R = 212.00'
L = 104.79'
8. STA. 13+73.57 CURVE 4 P.T.
CURVE 4 P.C. Δ= 28° 19' 18.30"
N: 7034561.54 T = 212.00'
E: 2475719.97 R = 212.00'
L = 104.79'

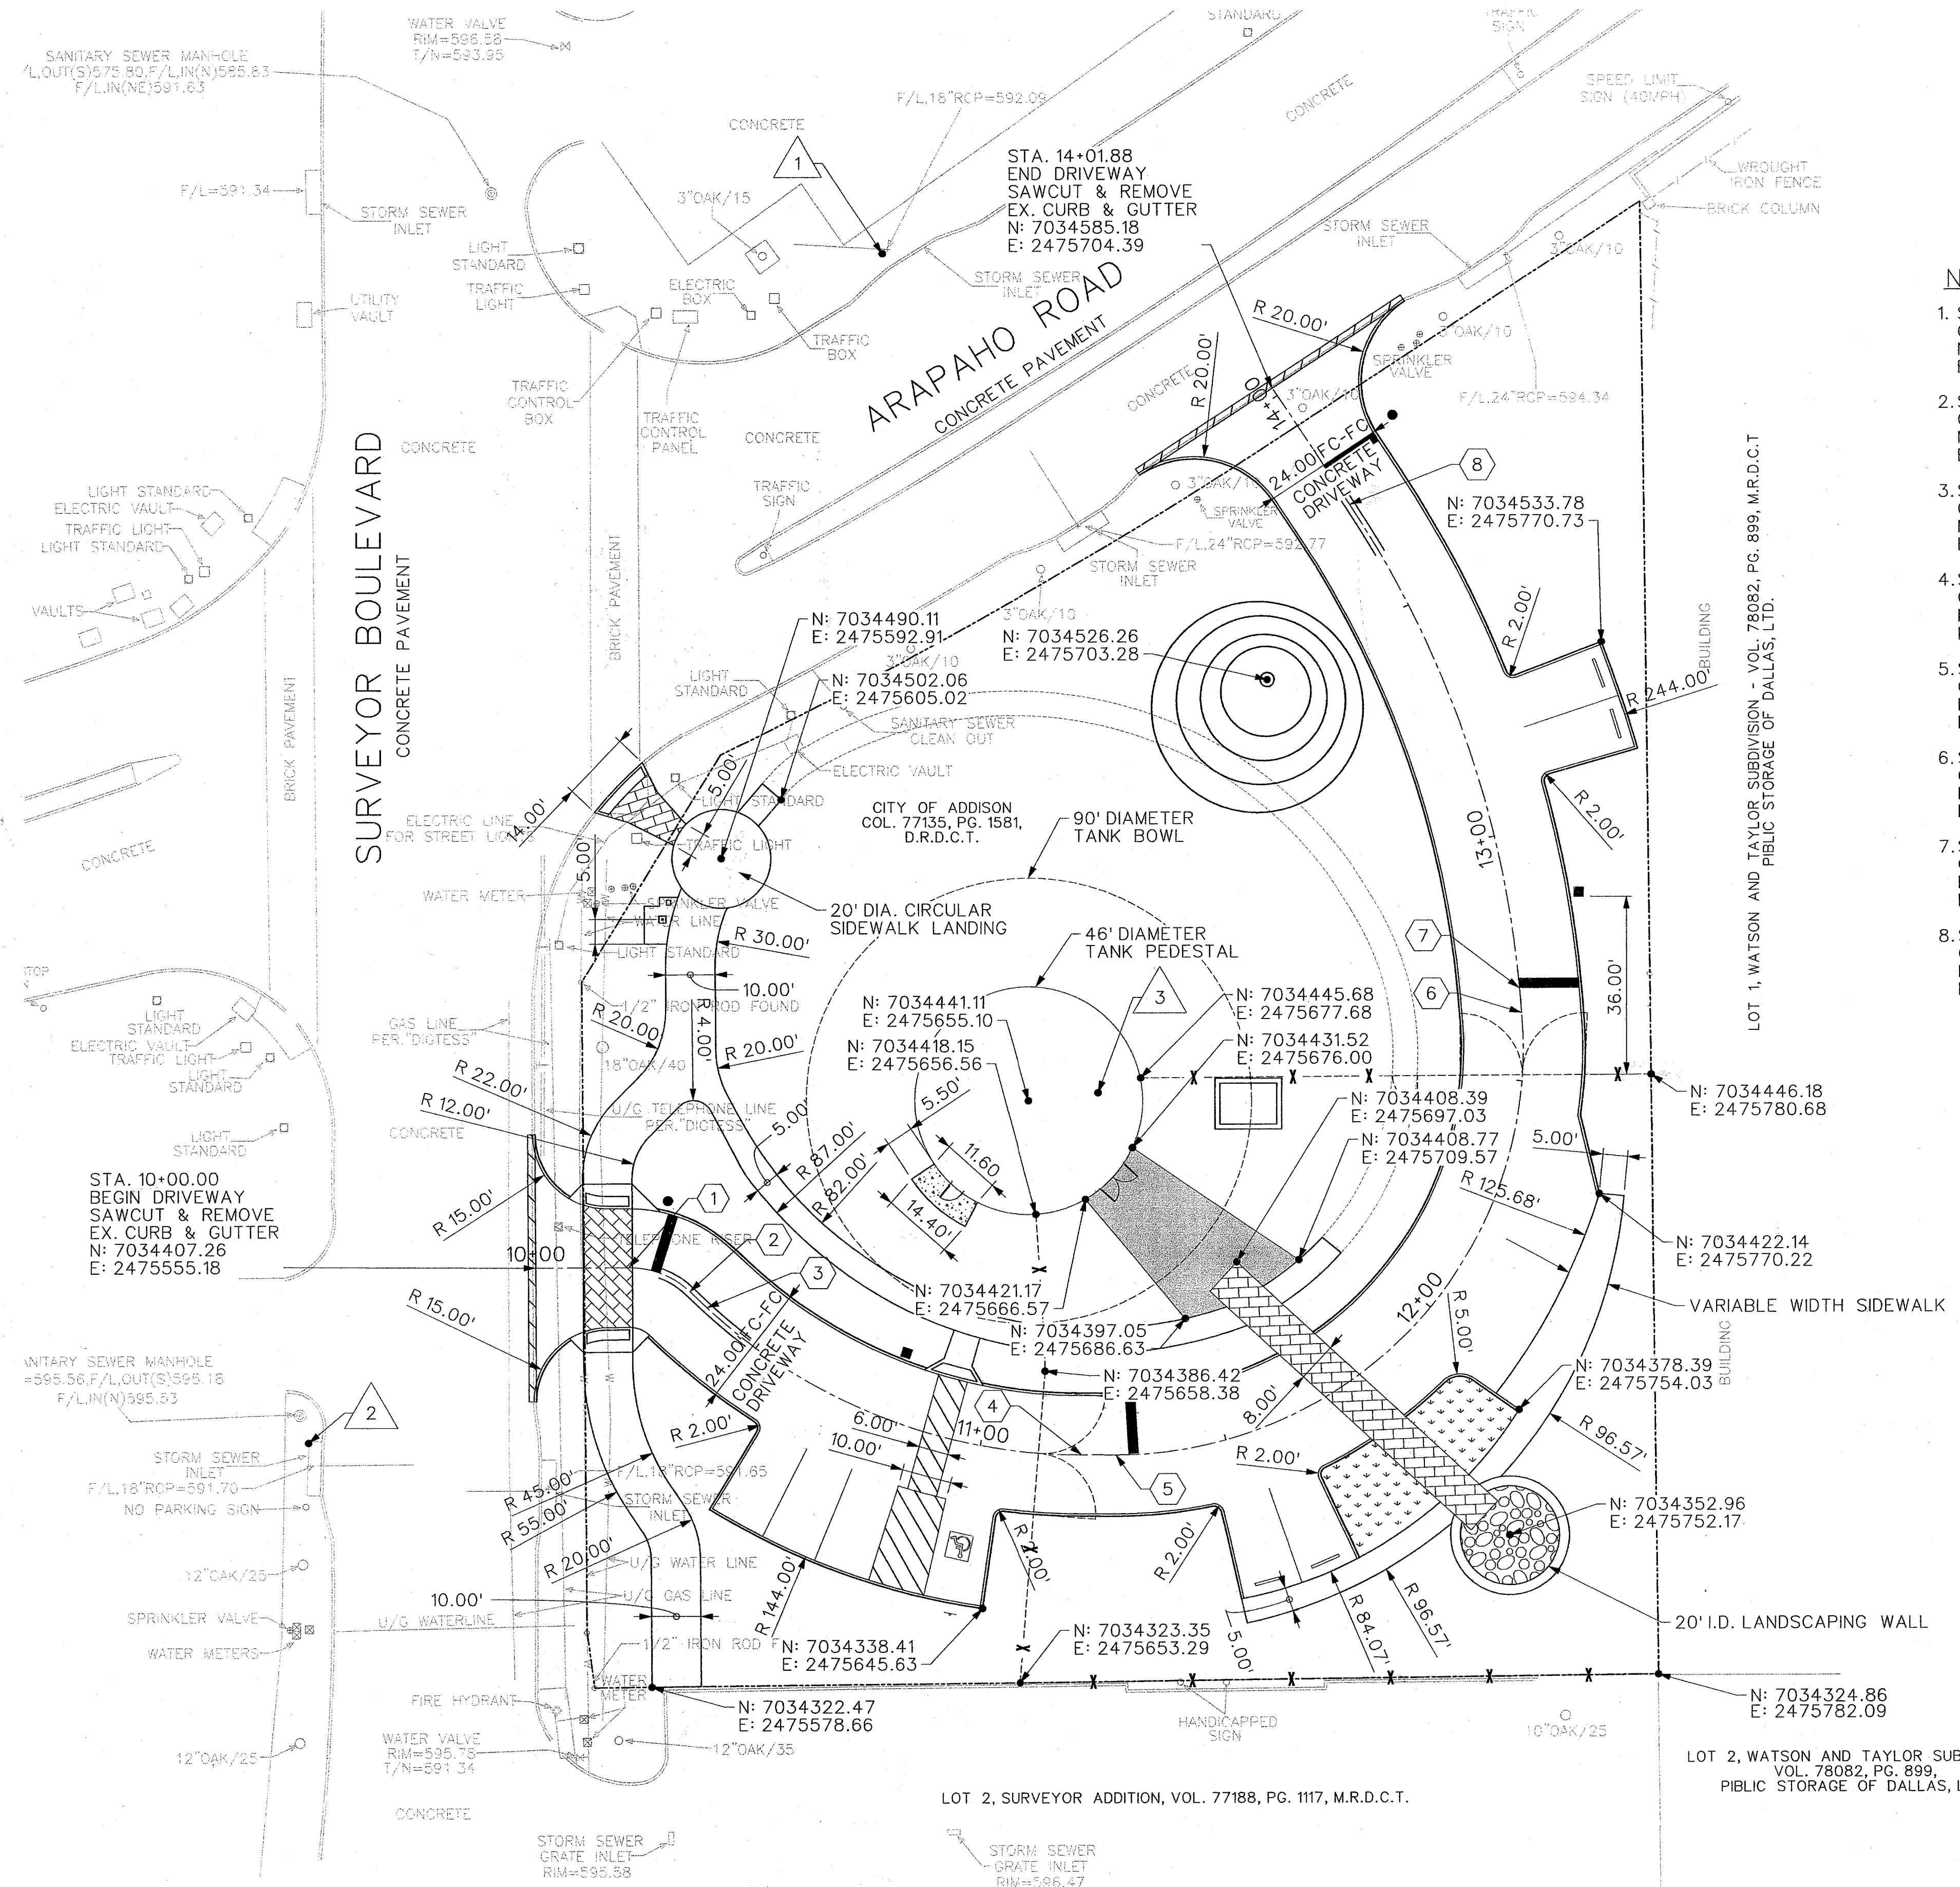

RONALD G. KING
 LICENSED PROFESSIONAL ENGINEER
 STATE OF TEXAS
 License No. 81073

FREESE and NICHOLS
 2220 S. Junction Blvd., Suite 330
 Dallas, Texas 75211
 Phone: (940) 387-4600
 Fax: (940) 387-4677
 Web: www.freese.com

TOWN OF ADDISON, TEXAS
SURVEYOR 1.5 MG EST
 CIVIL
DIMENSIONAL CONTROL PLAN

| NO. | ISSUES | BY | DATE | F&N JOB NO. ADD08459 | | | | | |
|-----|--------|----|------|----------------------|-----|-------|----|---------|-----|
| | | | | DESIGNED | DAT | DRAWN | SB | REVISED | RJS |
| | | | | | | | | | |

CHECKED: RJK
 FILE NAME: CV-EST-PL-DIMEN01.SHT
 VERIFY SCALE Bar is one inch on original drawing. If not one inch on this sheet, adjust scale.

cv-add-pl-hatch01.dgn
 01/21/11 12:23:06.dwg
 1/23/11 12:23:06.dwg
 1/23/11 12:23:06.dwg
 1/23/11 12:23:06.dwg
 1/23/11 12:23:06.dwg
 1/23/11 12:23:06.dwg

