
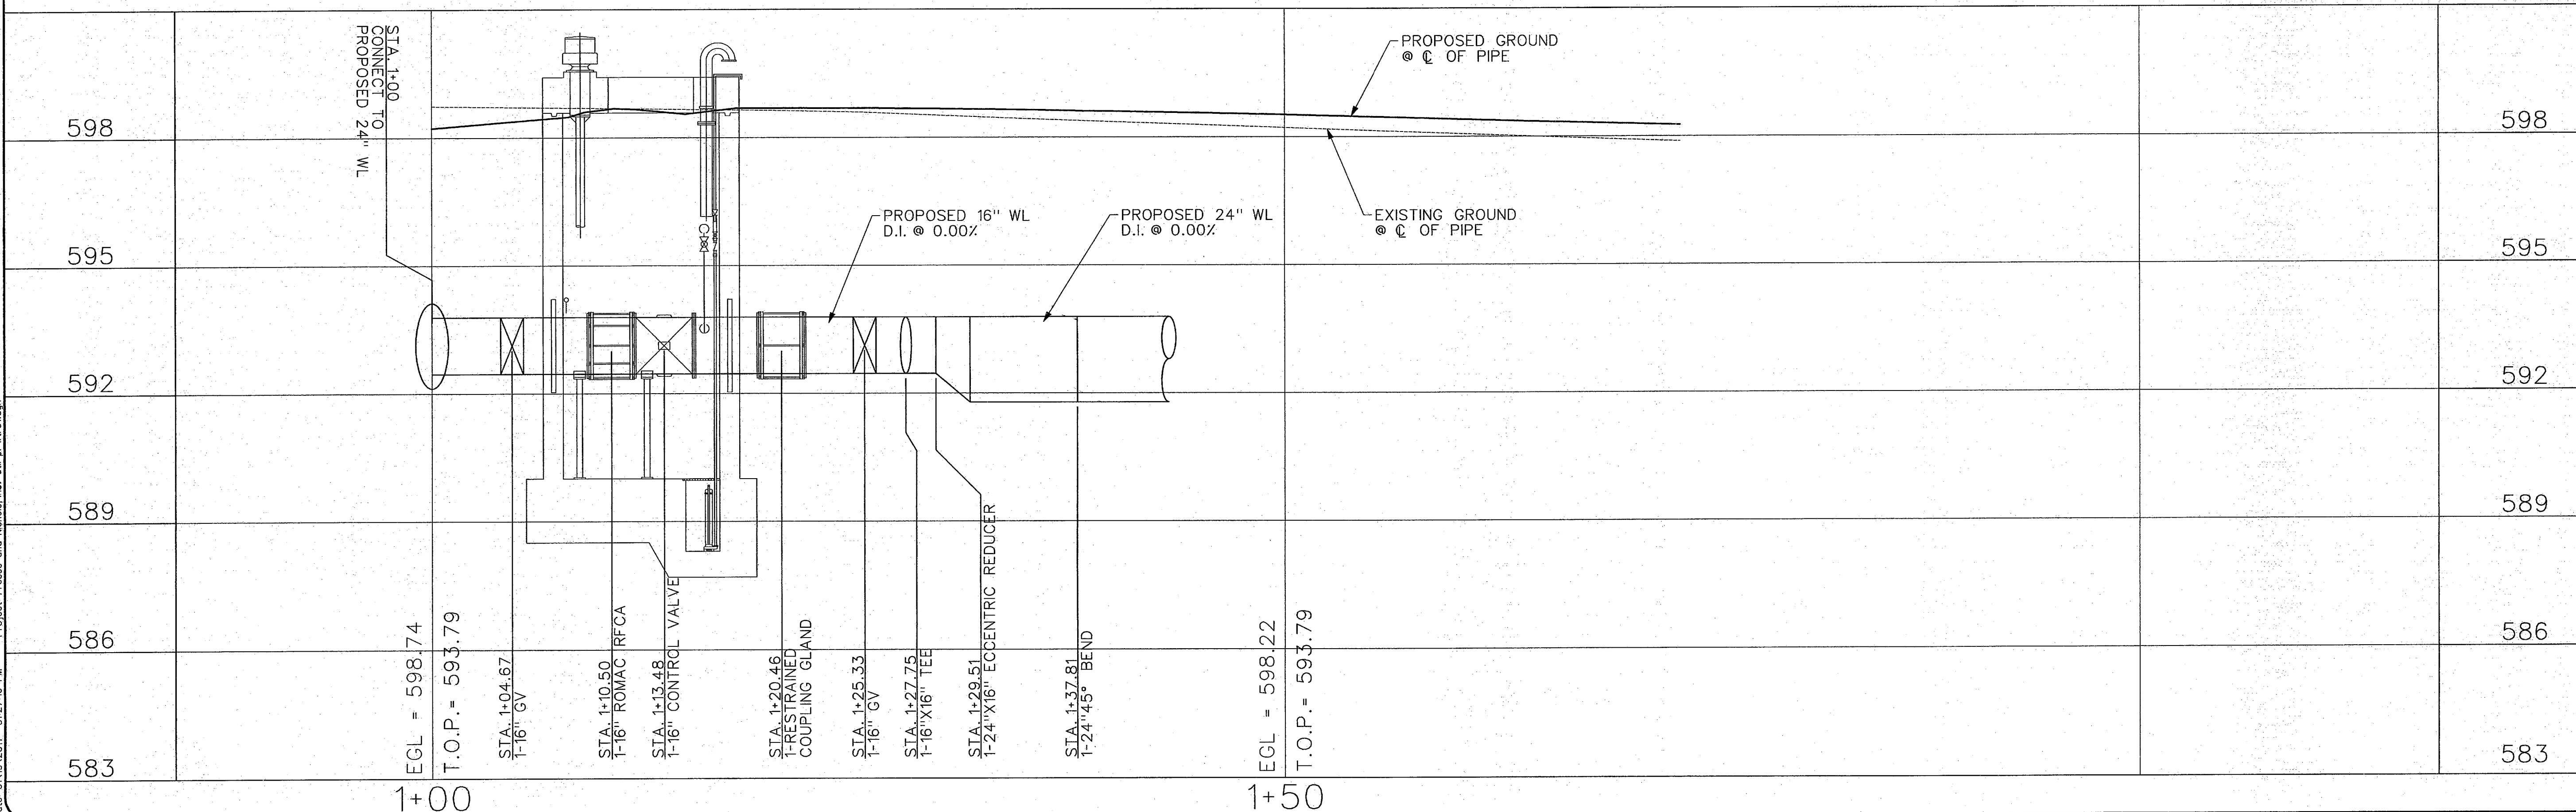


FREESE AND NICHOLS, INC.
 TEXAS REGISTERED ENGINEERING FIRM F-2144

FREESE & NICHOLS
 2220 San Jacinto Blvd., Suite 330
 Houston, TX 77002
 Phone: (940) 387-4600
 Fax: (940) 387-4677
 Web: www.freeze.com

TOWN OF ADDISON, TEXAS
SURVEYOR 1.5 MG EST
 CIVIL
16" WATERLINE PLAN AND PROFILE

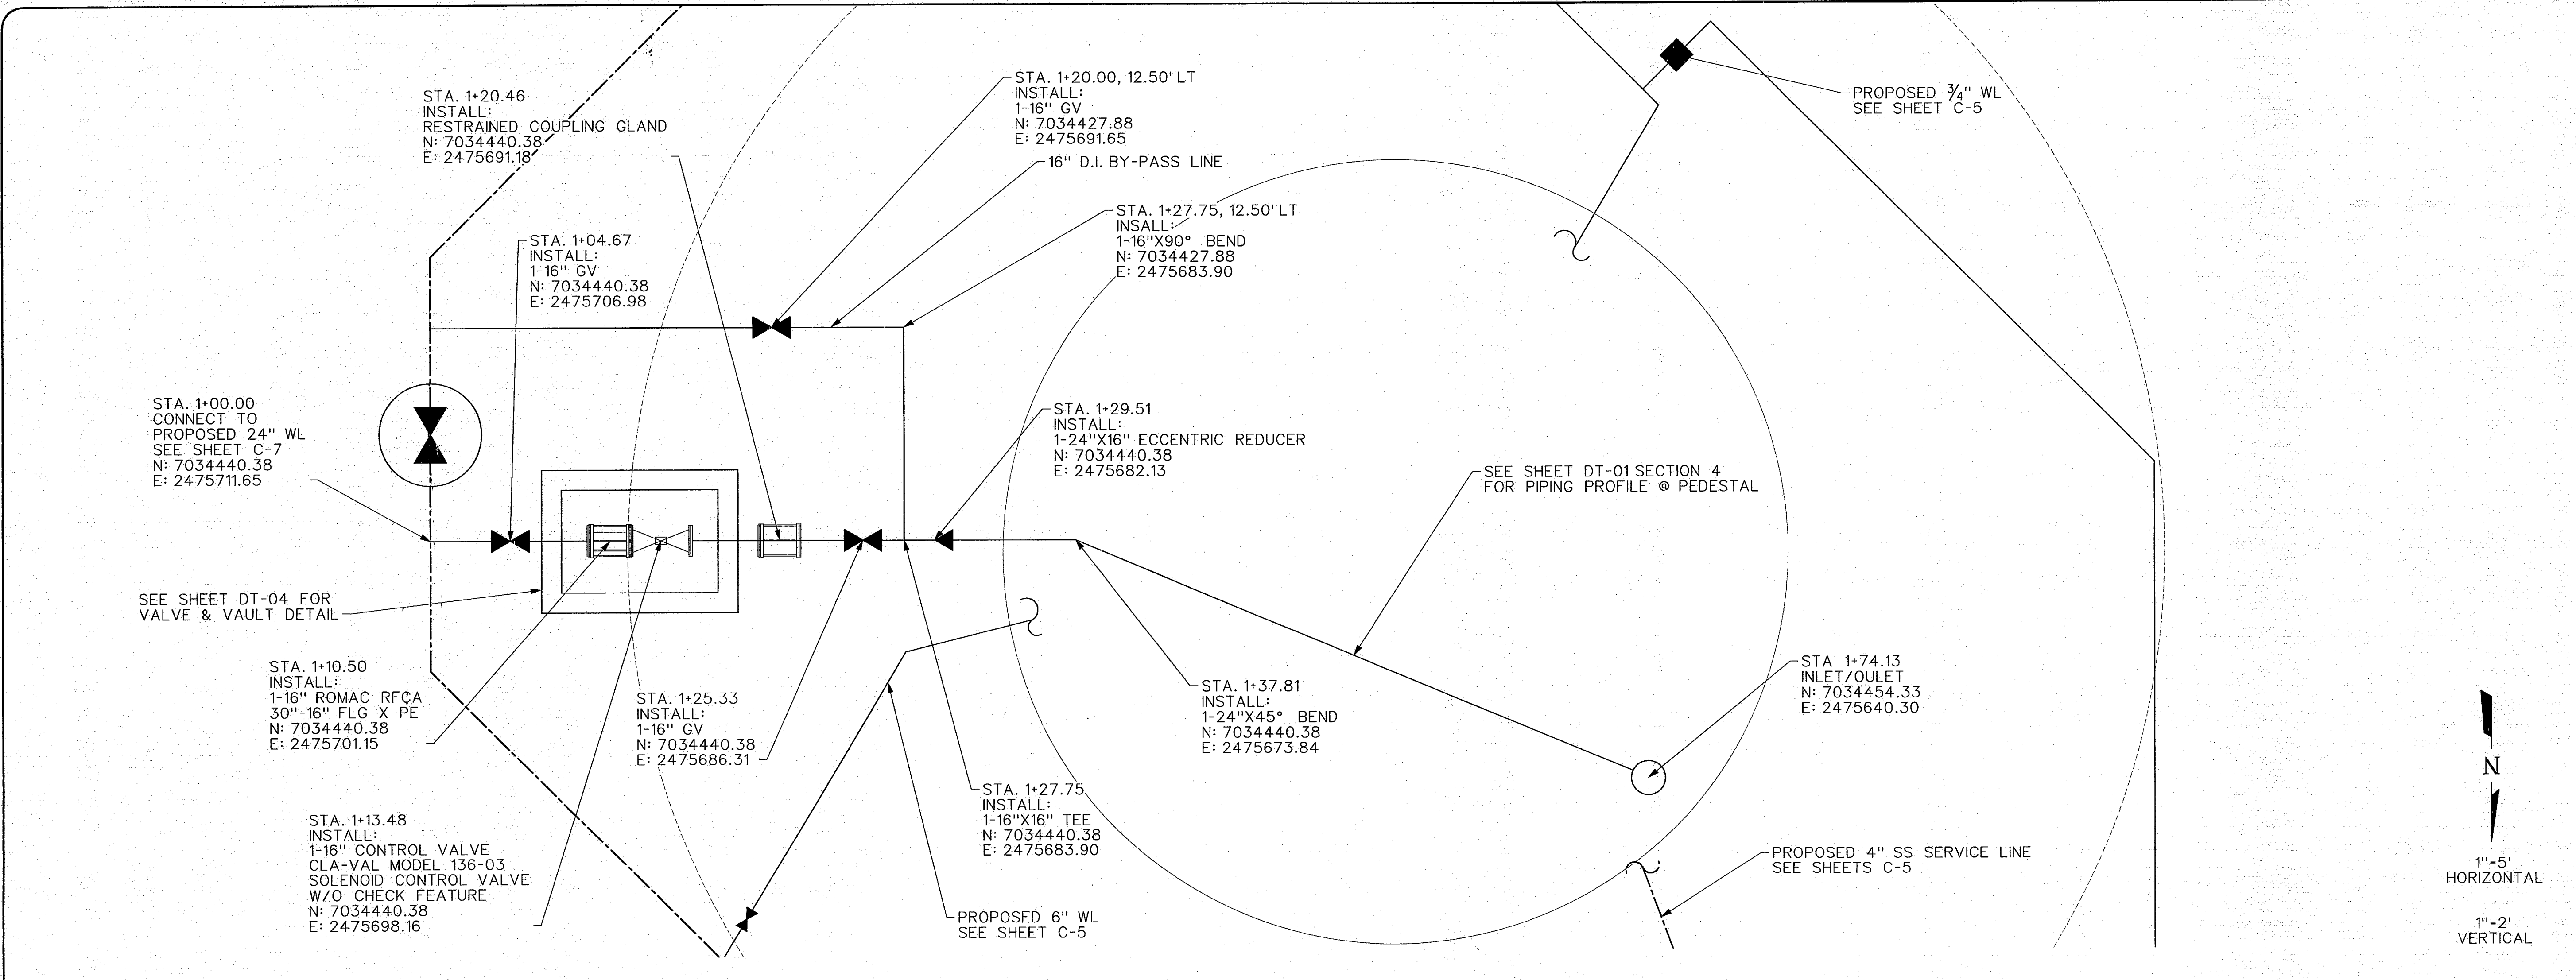

NO.	ISSUES	BY	DATE	FRM JOB NO.	ADD008459
				DATE	01/21/11
				DESIGNED	RJK
				DRAWN	RUS
				REVISED	
				CHECKED	
				FILE NAME	CV-EST-PP-WL02.SHT

VERIFY SCALE Bar is one inch on original drawing. If not one inch on this sheet, adjust scale.

0 1

ADDISON WATER TANK-4-5-10.dwg
 01/21/11 01:27:10 PM
 User: amr File: N:\Drawings\CV-EST-PP-WL02.SHT