


**GENERAL NOTES**

1. CONTRACTOR SHALL BE RESPONSIBLE TO PERFORM TEST ON THE CAT5e CONDUCTORS AFTER CONNECTIONS ARE MADE. PROVIDE RJ45 CONNECTORS ON BOTH ENDS OF CAT5e CONDUCTORS.
2. EQUIPMENT SHOWN ON THIS ONE-LINE IS BASED FROM A SINGLE EQUIPMENT SUPPLIER. IT IS THE CONTRACTORS RESPONSIBILITY TO VERIFY ALL EQUIPMENT MANUFACTURERS REQUIRE, RECOMMEND, AND PROVIDE. CONTRACTOR SHALL COORDINATE ALL REQUIRED LABOR AND SCOPE WITH EQUIPMENT SUPPLIER PRIOR TO BIDS.

**NOTES BY SYMBOL "⬡"**

1. CONTRACTOR SHALL INSTALL. PROVIDE MOUNTING HARDWARE REQUIRED.

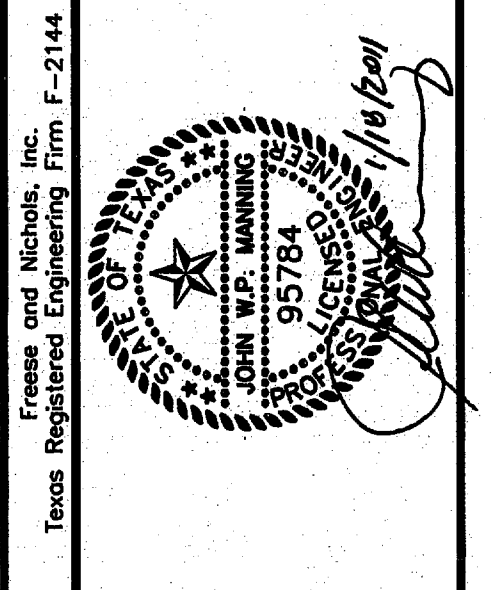

**FREESSE & NICHOLS**  
 2200 San Jacinto Blvd., Suite 330  
 Dallas, Texas 75205-7589  
 Phone - (940) 387-4600  
 Fax - (940) 387-4677

TOWN OF ADDISON, TEXAS  
**SURVEYOR 1.5 MG EST**  
 ELECTRICAL  
**TURBINE INTERCONNECTION DIAGRAM**


NO.	ISSUE	BY	DATE	P&R JOB NO.	ADD08459
			01/18/11	DATE	DESIGNED
				DRAWN	JAF/JMC
				CHECKED	JMH
				FILE NAME	EL-ADD-DG-INTR.dwg

Bar is one inch on original drawing. If not one inch on this sheet, adjust scale.

VERIFY SCALE

SHEET **E-6**

SEQ.

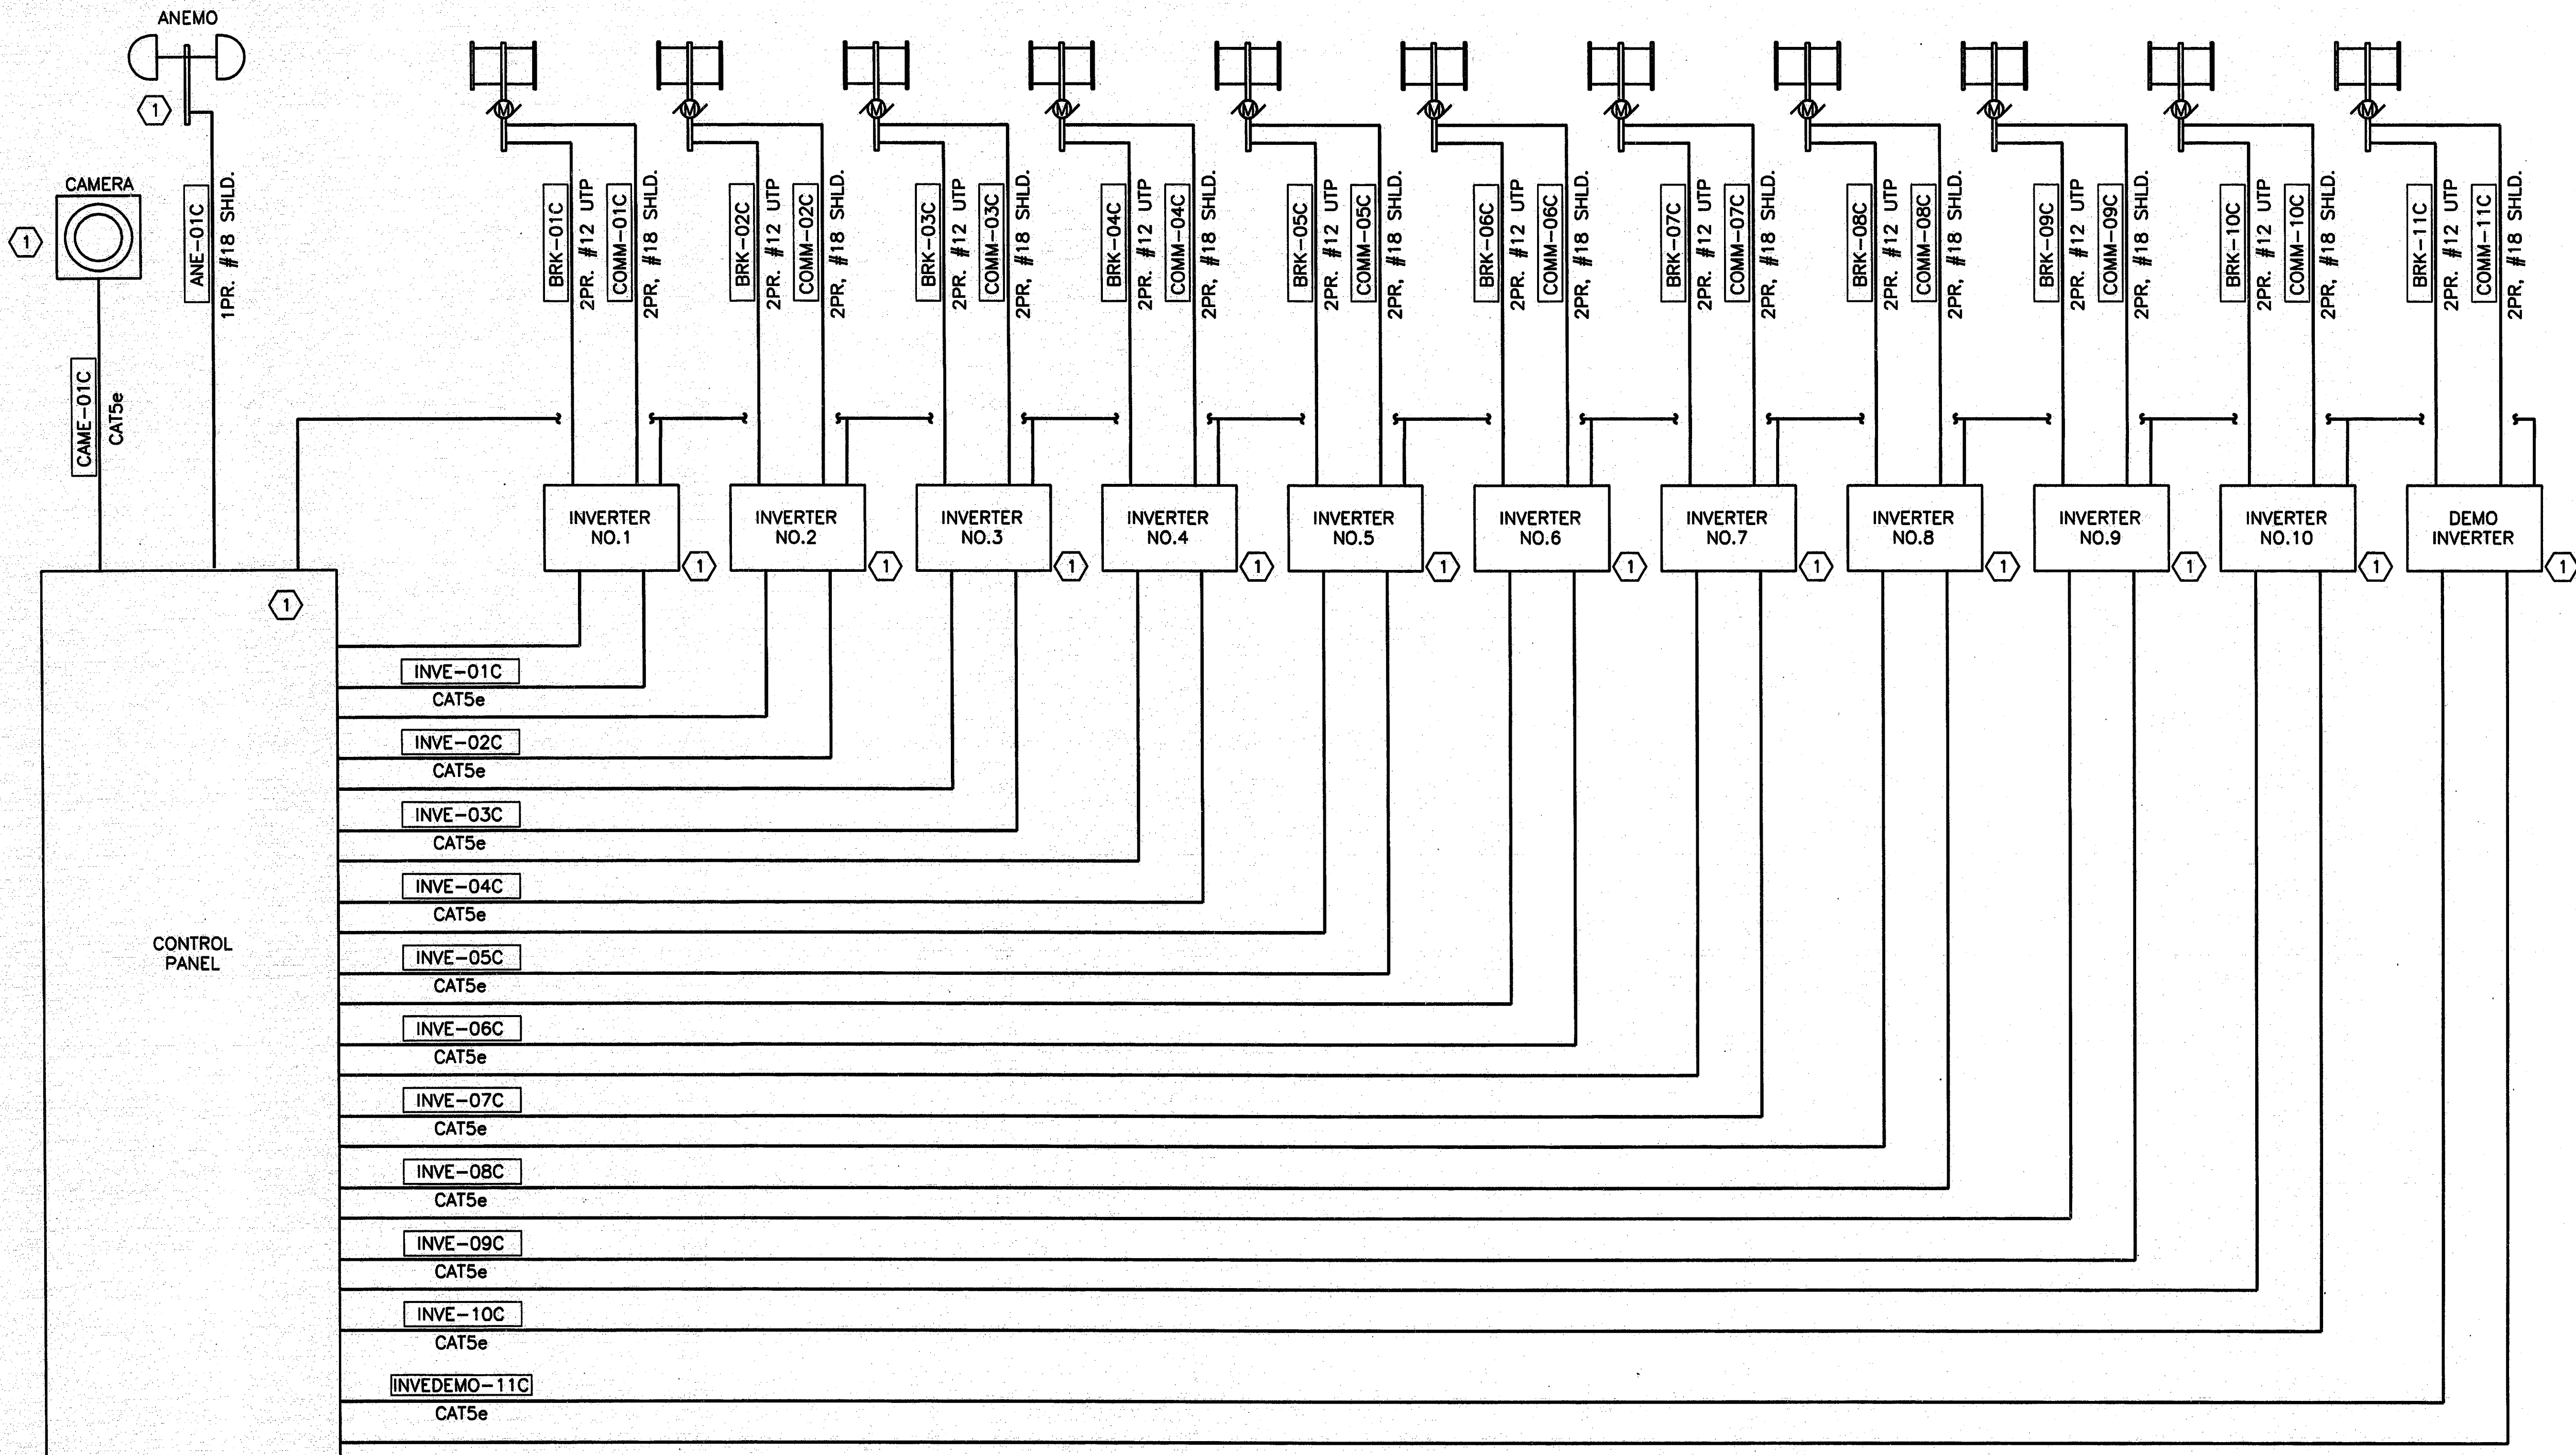

**TURBINE INTERCONNECTION DIAGRAM**  
 NOT TO SCALE

N:\elec\EL-ADD-DG-INTR.dwg LAYOUT: EL-ADD-DG-INTR  
 Jan 18, 2011 2:03pm  
 REFERENCES: N:\elec\BSS\JWM-STAMP.dwg, N:\Standard\440ORDER.DWG, 95784.dwg