
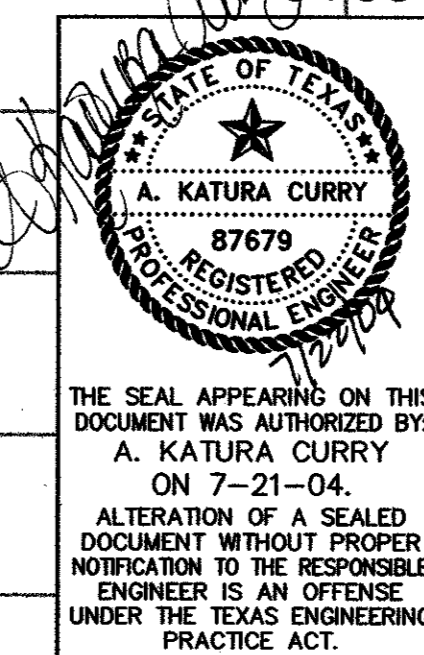
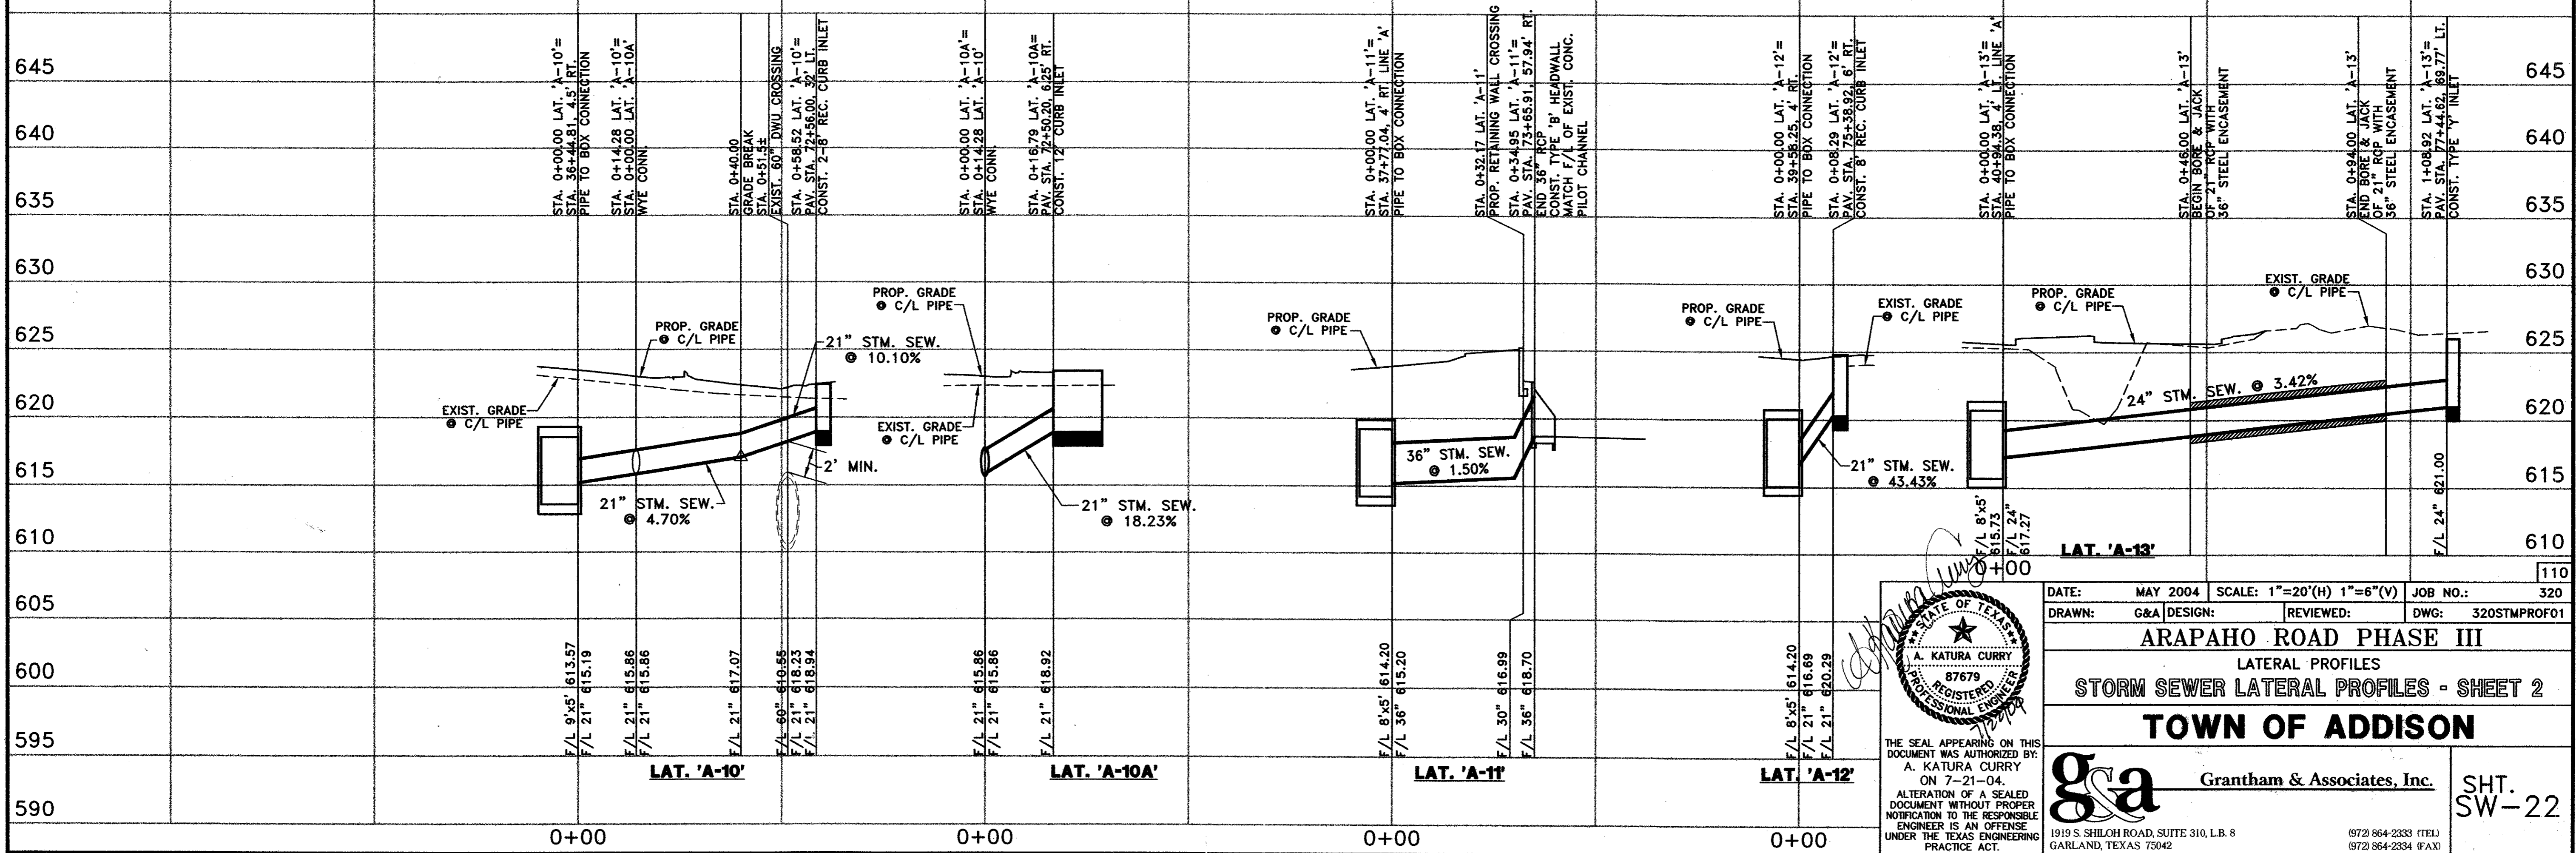


NO.	DATE	REVISION	APPROV.
1			
2			
3			

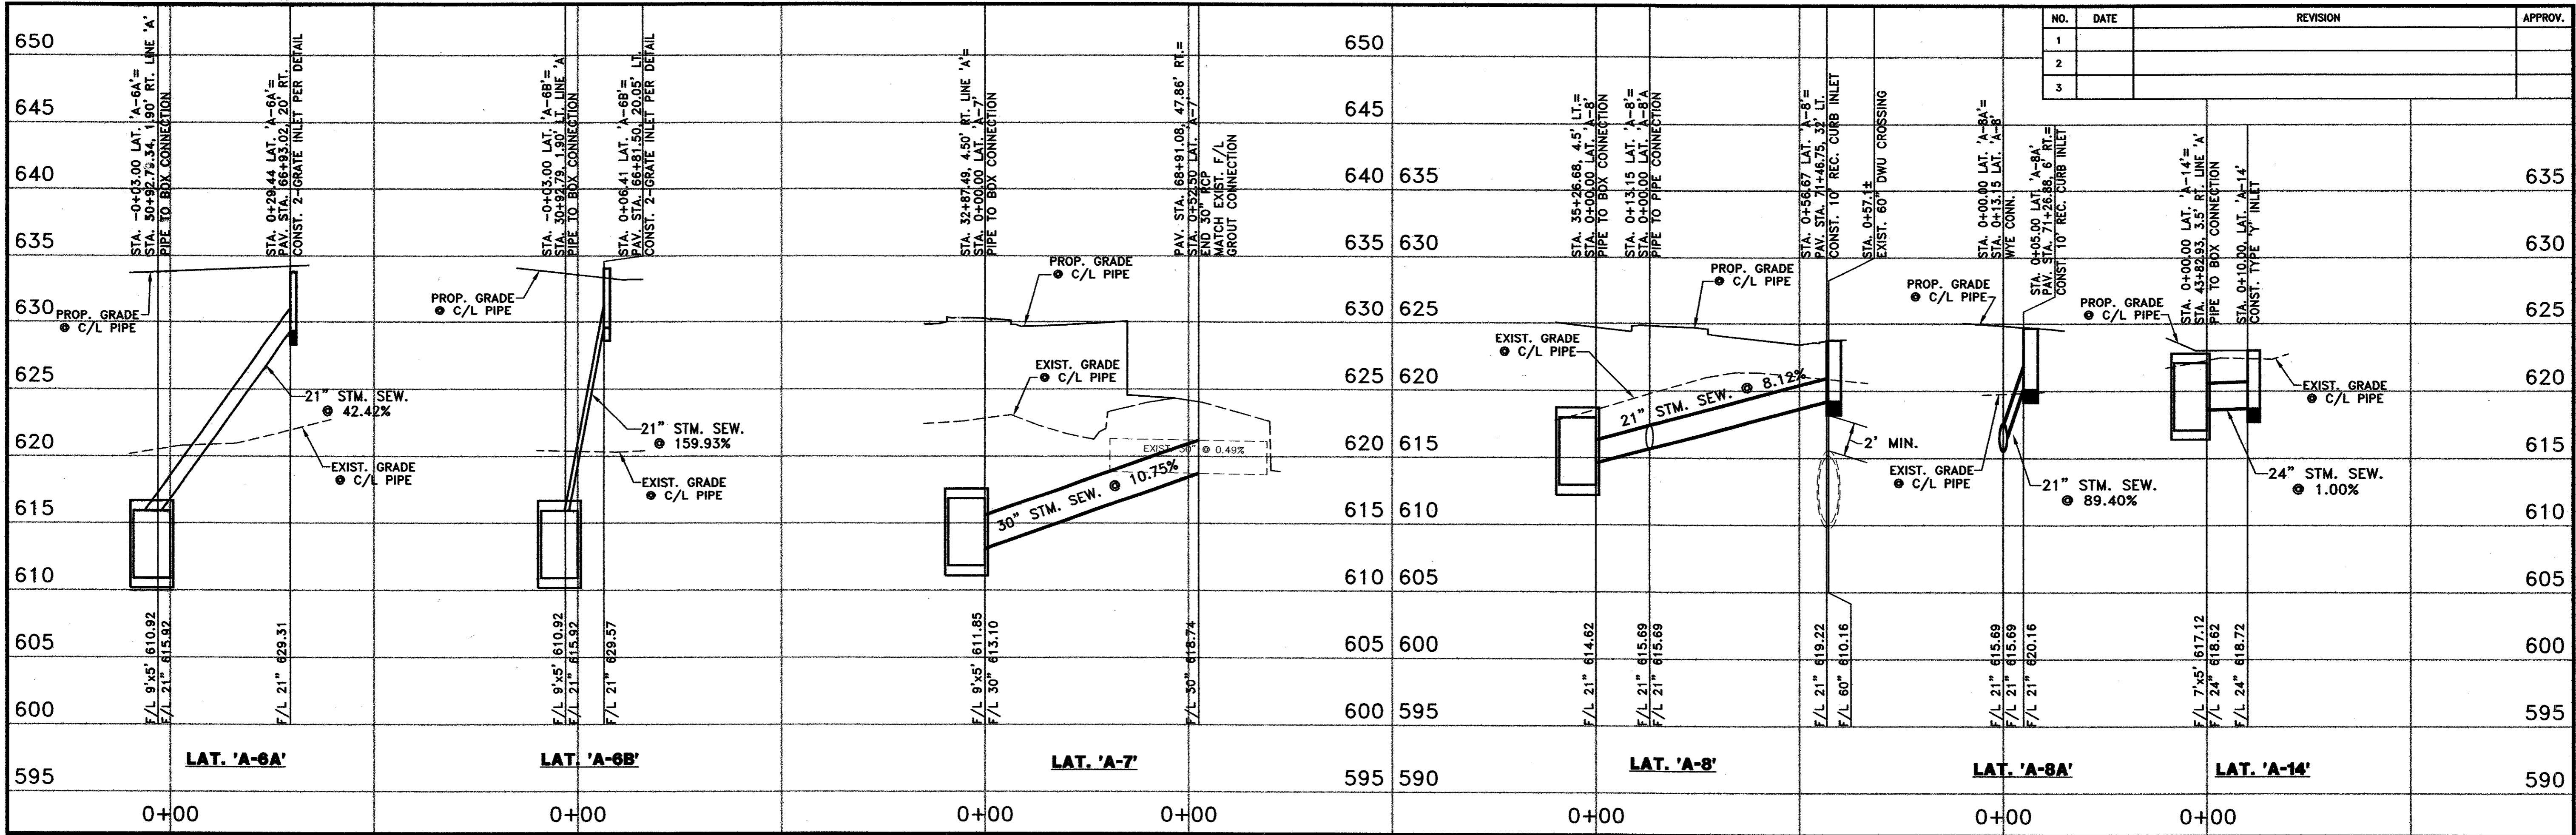

DATE: MAY 2004 SCALE: 1"=20'(H) 1"=6'(V) JOB NO.: 320
 DRAWN: G&A DESIGN: REVIEWED: DWG: 320STMPROF01
ARAPAHO ROAD PHASE III
 LATERAL PROFILES
STORM SEWER LATERAL PROFILES - SHEET 2
TOWN OF ADDISON
 Grantham & Associates, Inc.
 1919 S. SHILOH ROAD, SUITE 310, L.B. 8 GARLAND, TEXAS 75042
 (972) 864-2333 (TEL)
 (972) 864-2334 (FAX)

SHT. SW-22