
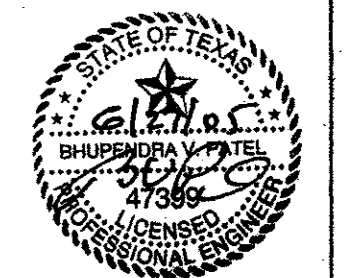


SCALE 1"=40'

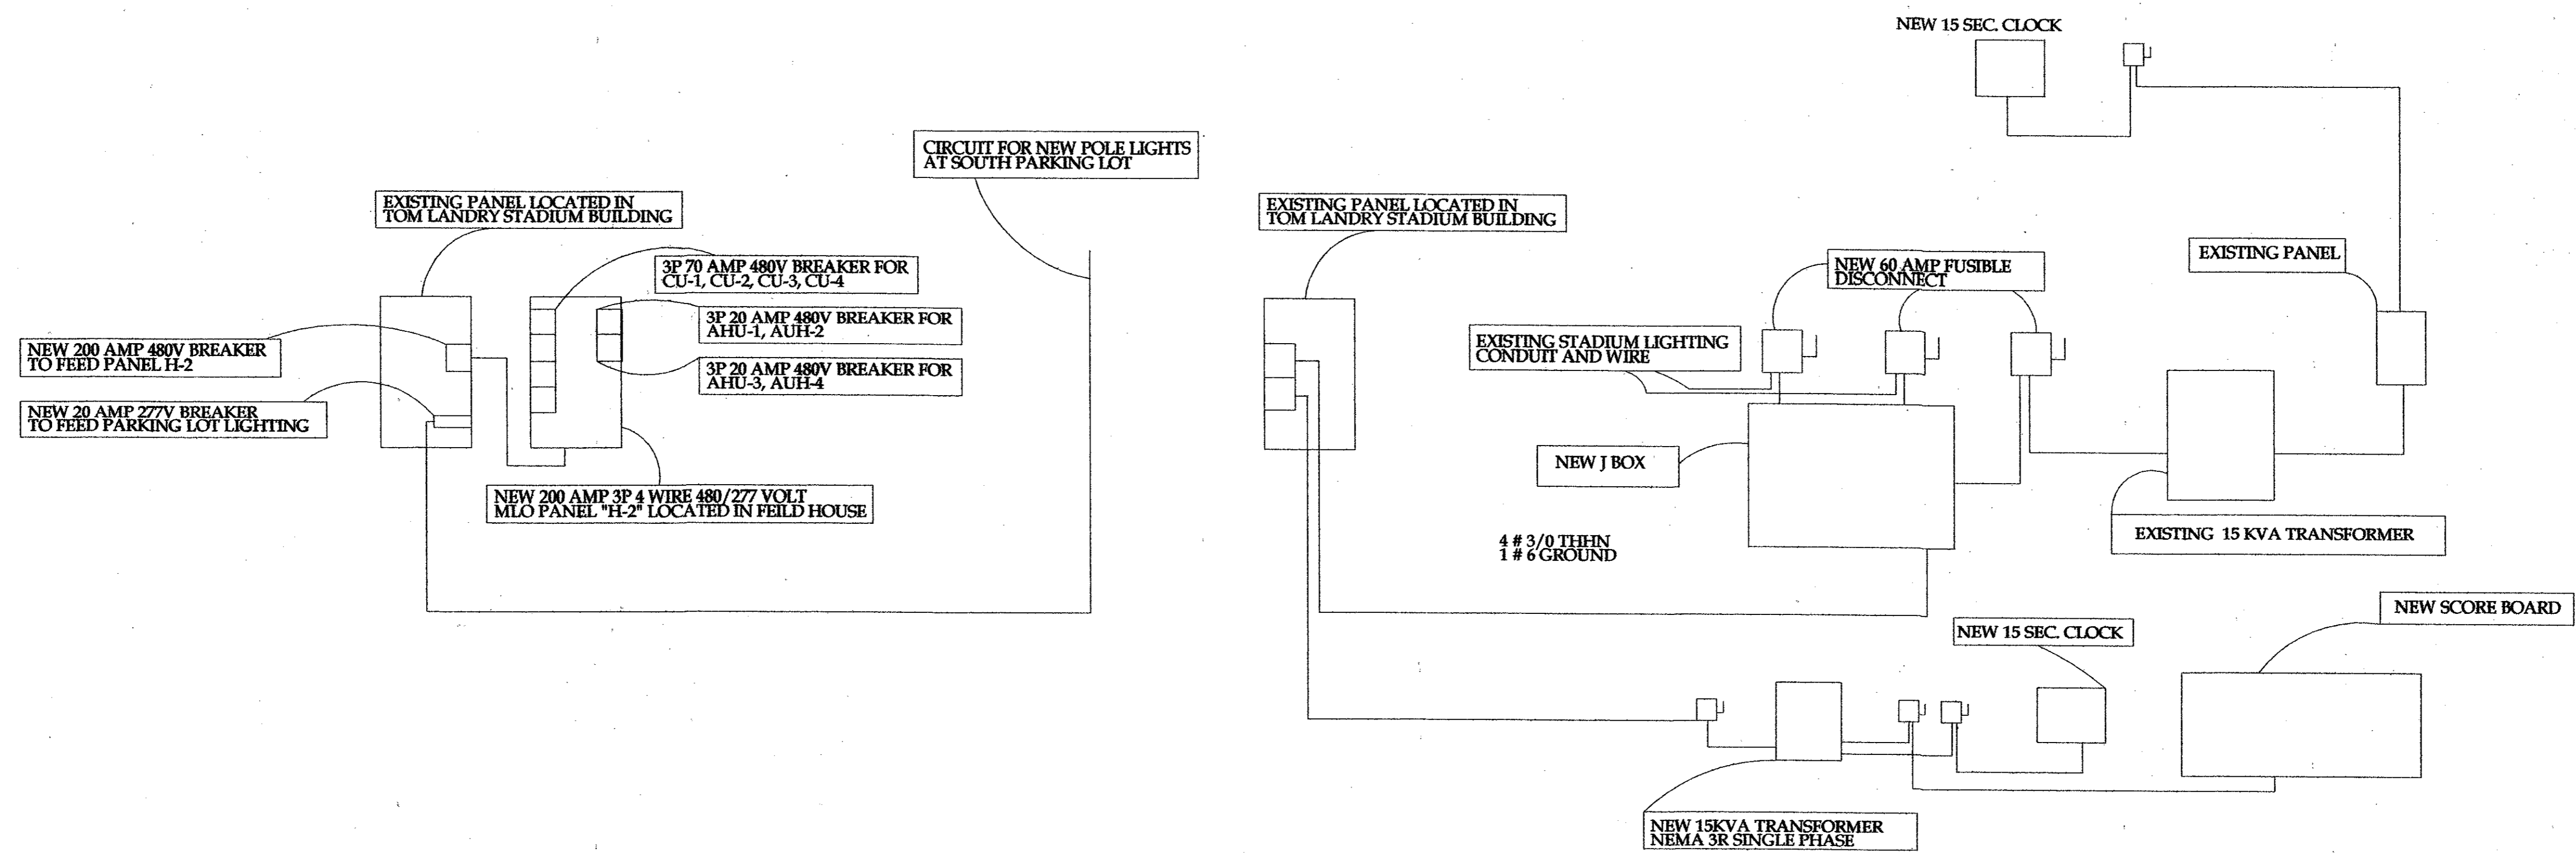

REVISION	DESCRIPTION	DATE	General Contractor:	Job Number:
			RAYMOND CONSTRUCTION PHONE # 972-980-4404	12966
			Architect: Daniel Cook & Associates PHONE # 972 267-2803	Sheet Number:
			Engineer: NAME PHONE #	E-4
			1700 ADDISON RD. ADDISON, TX	Date: 05/06/2005

Drawn By: JSF | Checked By: