
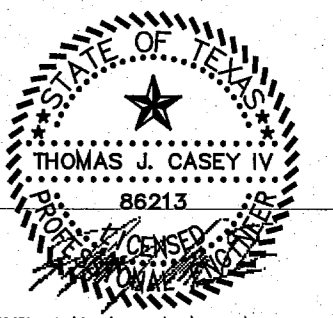
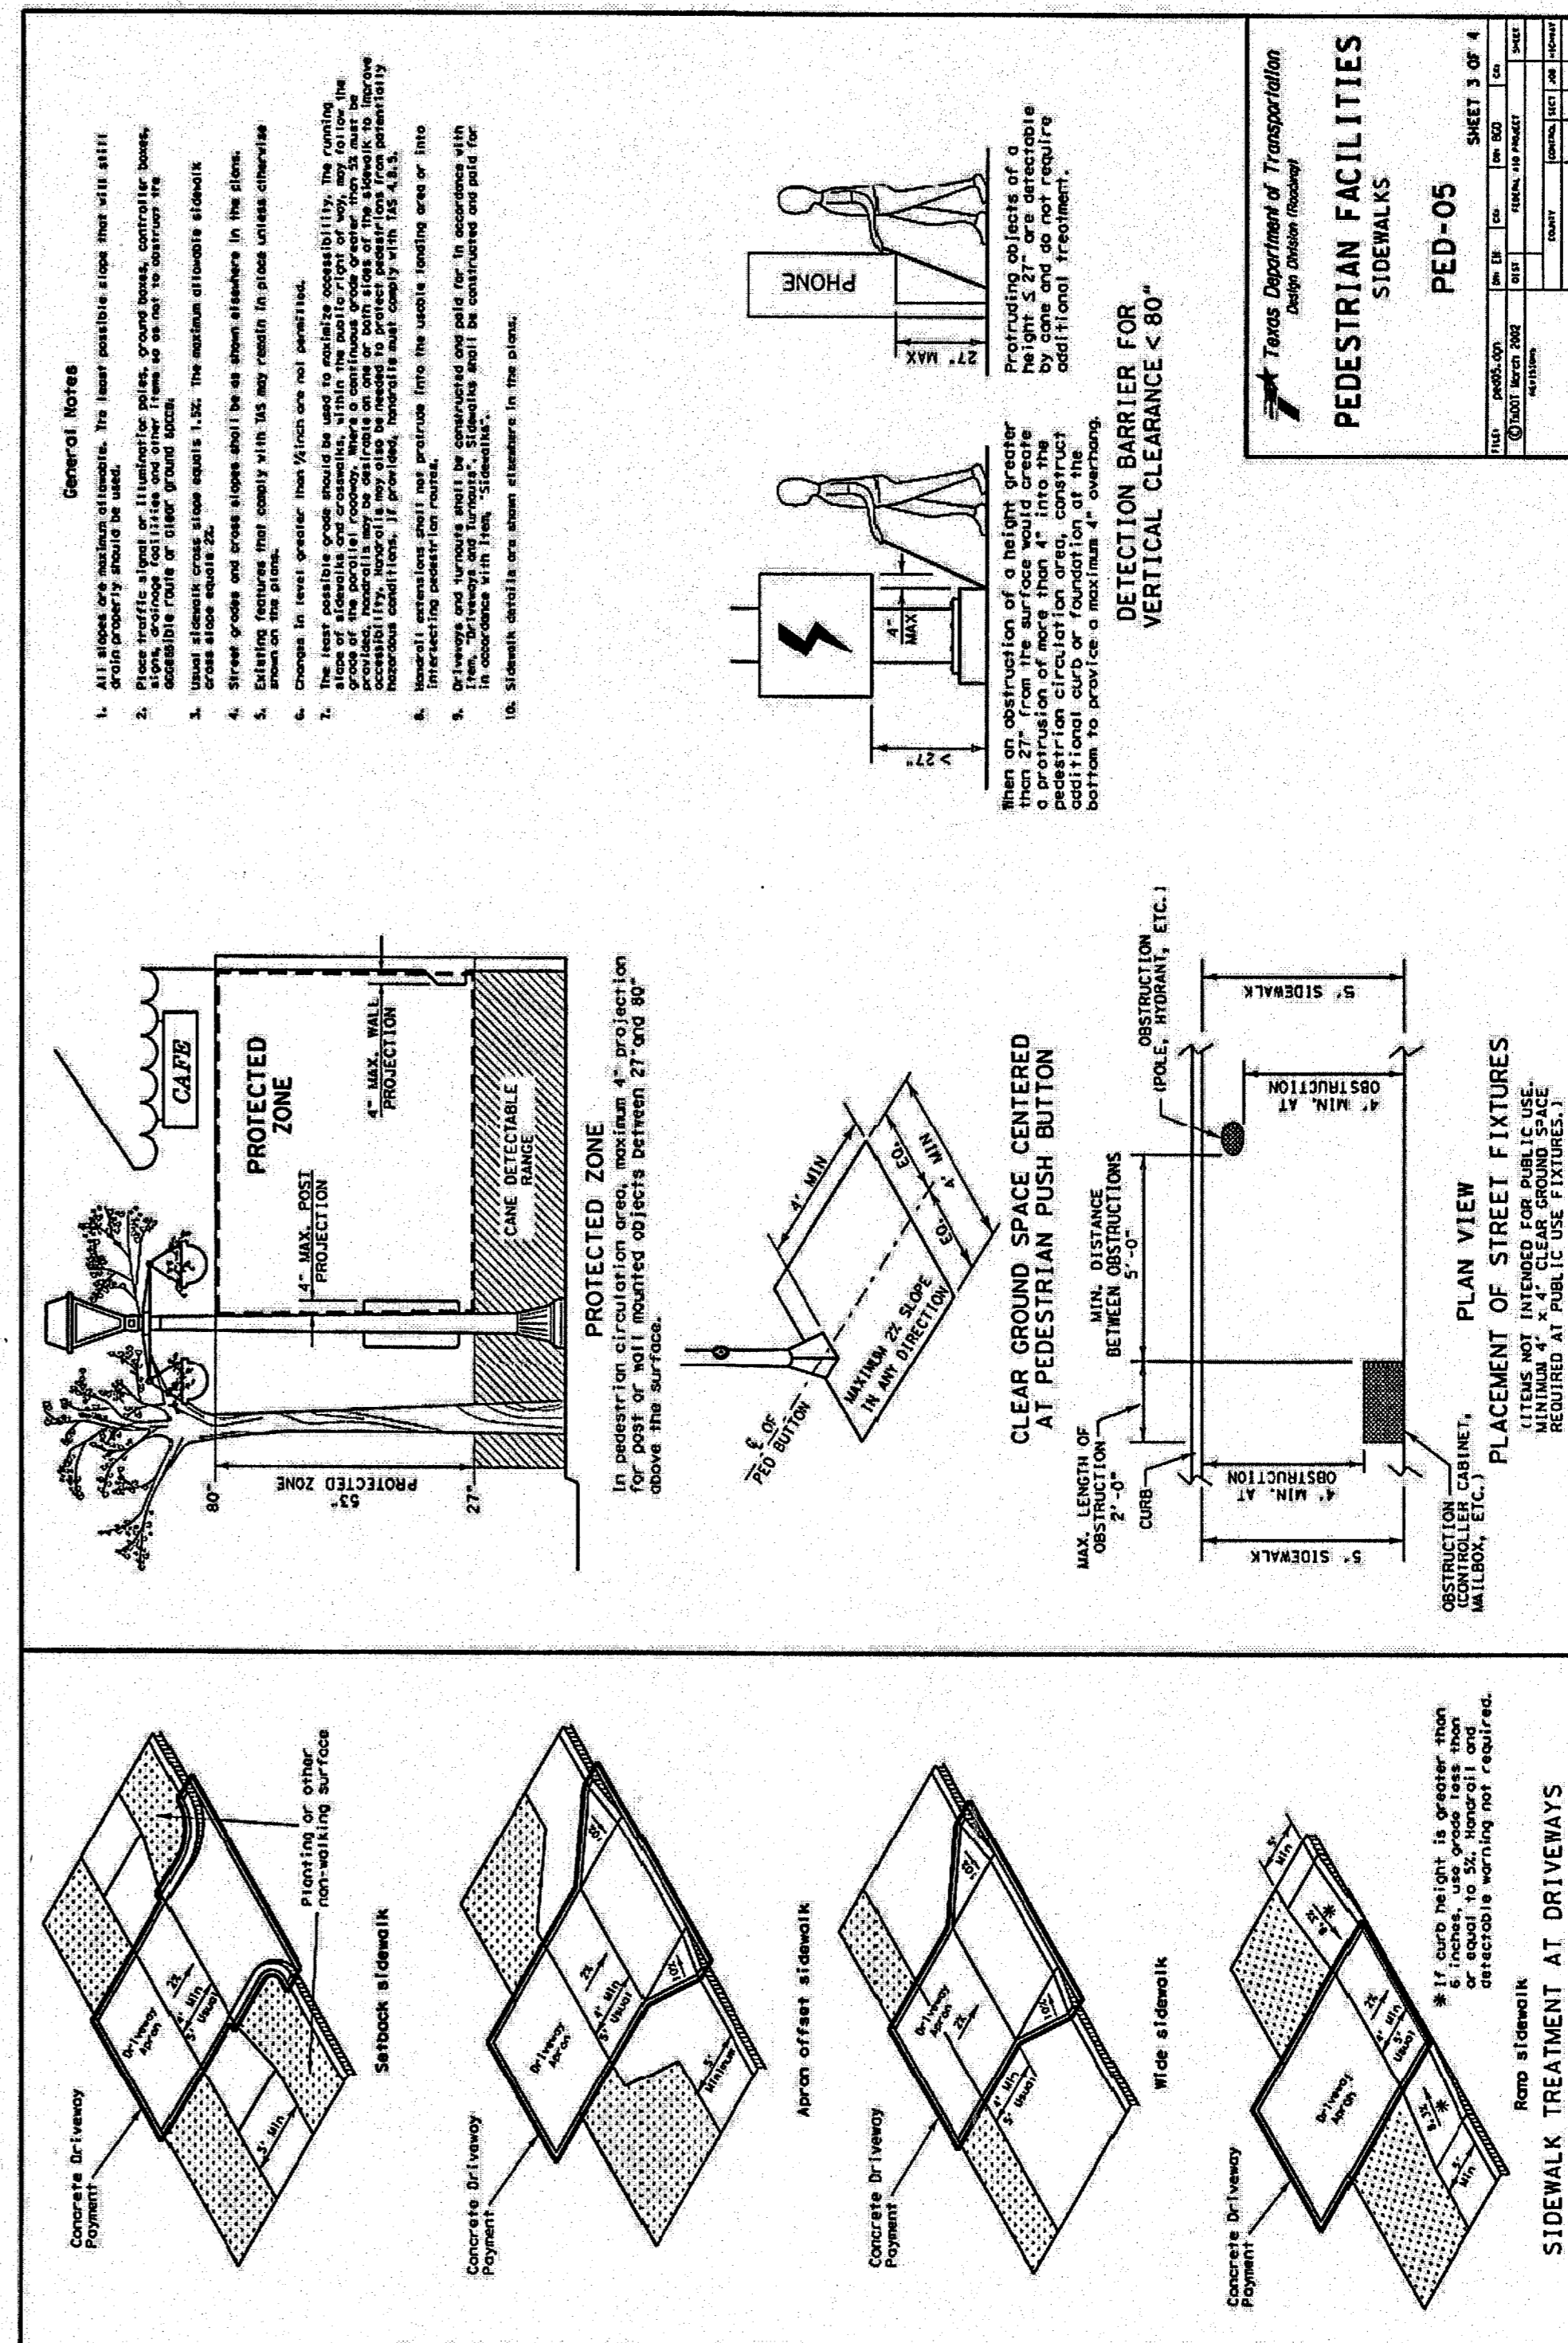
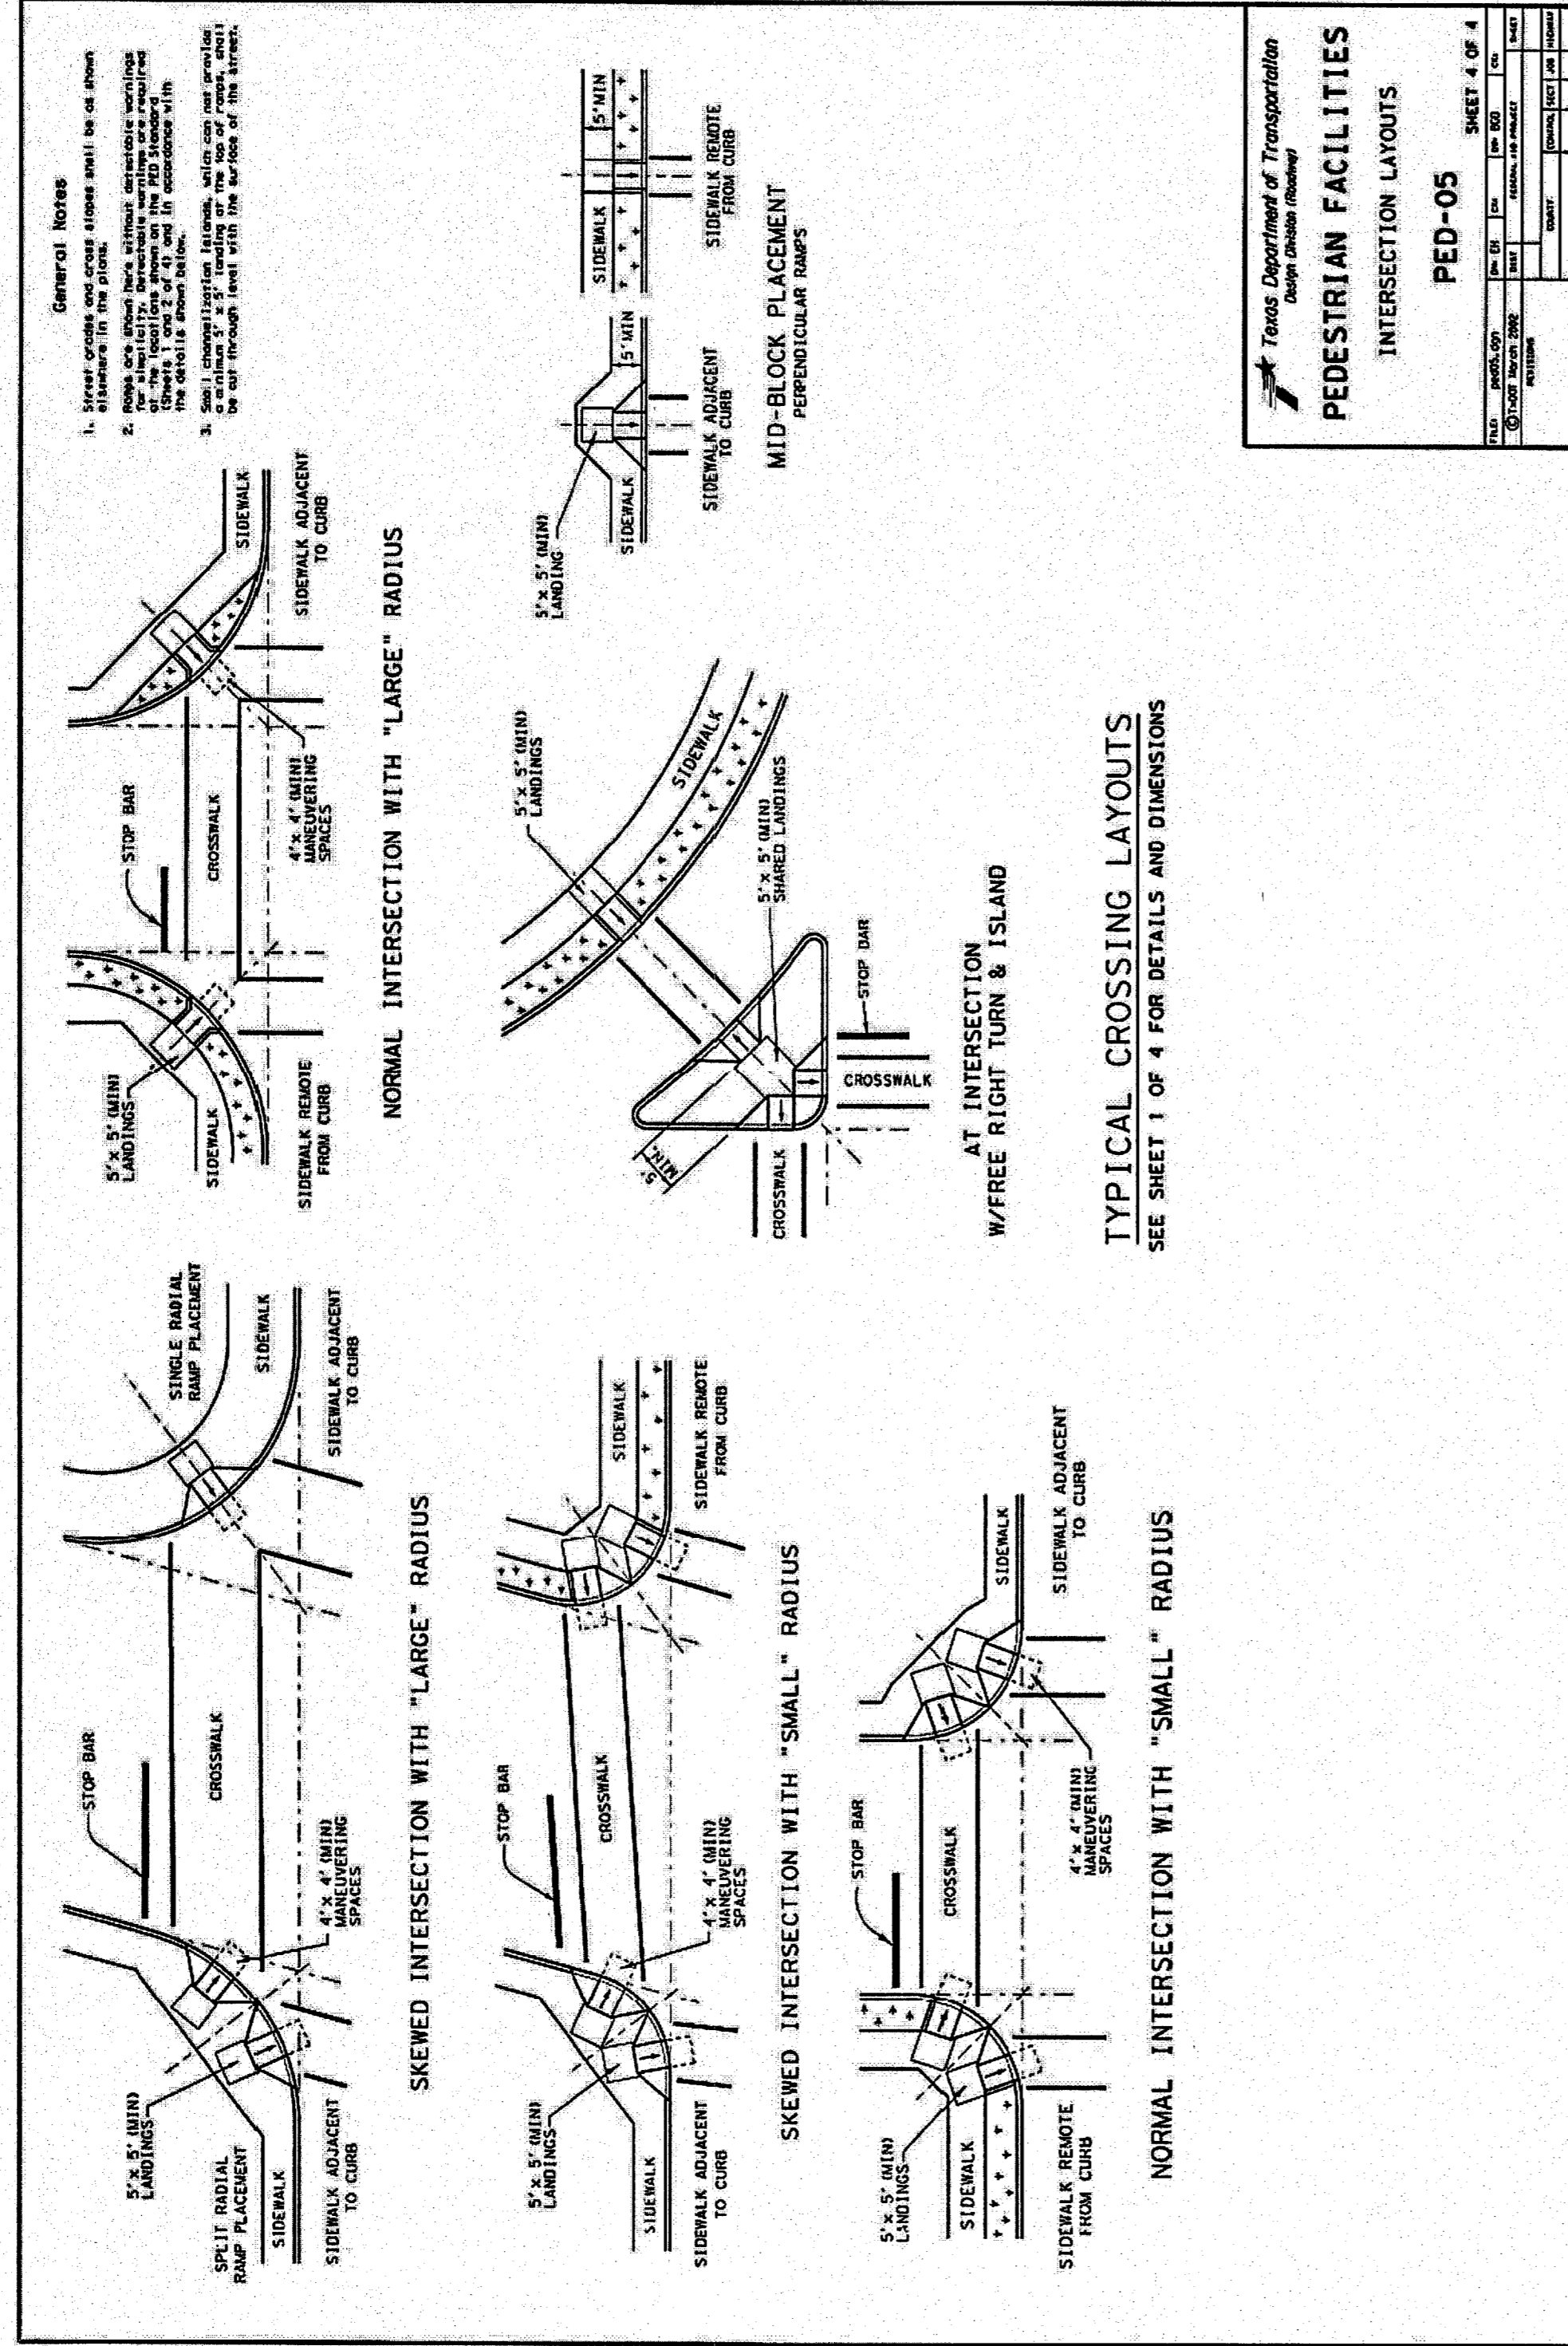


BENCHMARK:
TOWN OF ADDISON BENCHMARK 6, BRASS DISC SETON TOP OF
EXISTING INLET, LOCATED ON THE EAST SIDE OF ADDISON ROAD,
DIRECTLY EAST OF THE LOWER SCHOOL PLAYGROUNDS.
ELEV. = 639.88'

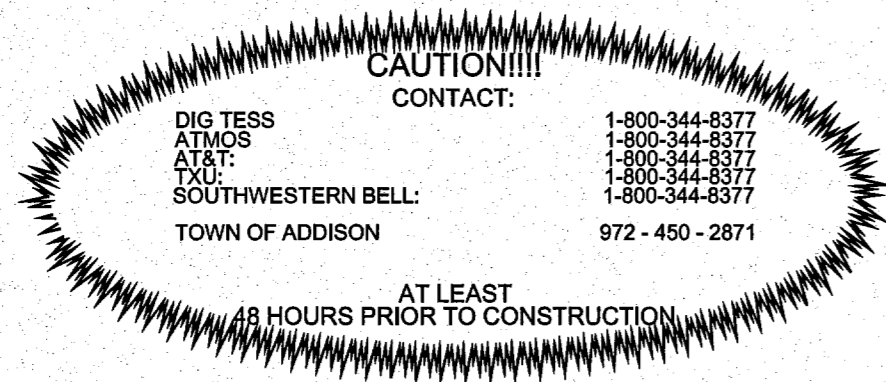

THE SEAL APPEARING ON THIS DOCUMENT WAS AUTHORIZED BY THOMAS J. CASEY, P.E. 88213, ON JUNE 23, 2010

Issue Dates:
Review: June 23, 2010

Construction:
Scale: AS NOTED
Drawn By: TJC
Checked By: CMA
Project No.: 10 - 599.150

Sheet 15
of 15

TRINITY CHRISTIAN ACADEMY
DRAINAGE & DRIVE
IMPROVEMENTS NEAR
THE UPPER SCHOOL

BFR
DETAILS
SHEET 2

GLENN ENGINEERING

PHONE 972-717-5151
105 DECKER COURT-SUITE 910
IRVING, TEXAS 75062

T.B.P.E. FIRM
F-303