


FINAL SURVEY
 SURVEYED BY: _____
 PLOTTED BY: _____
 NOTE BOOK NO. _____
 AREA CHECKED: _____

ORIGINAL SURVEY
 SURVEYED BY: _____
 PLOTTED BY: _____
 NOTE BOOK NO. _____
 AREA CHECKED: _____

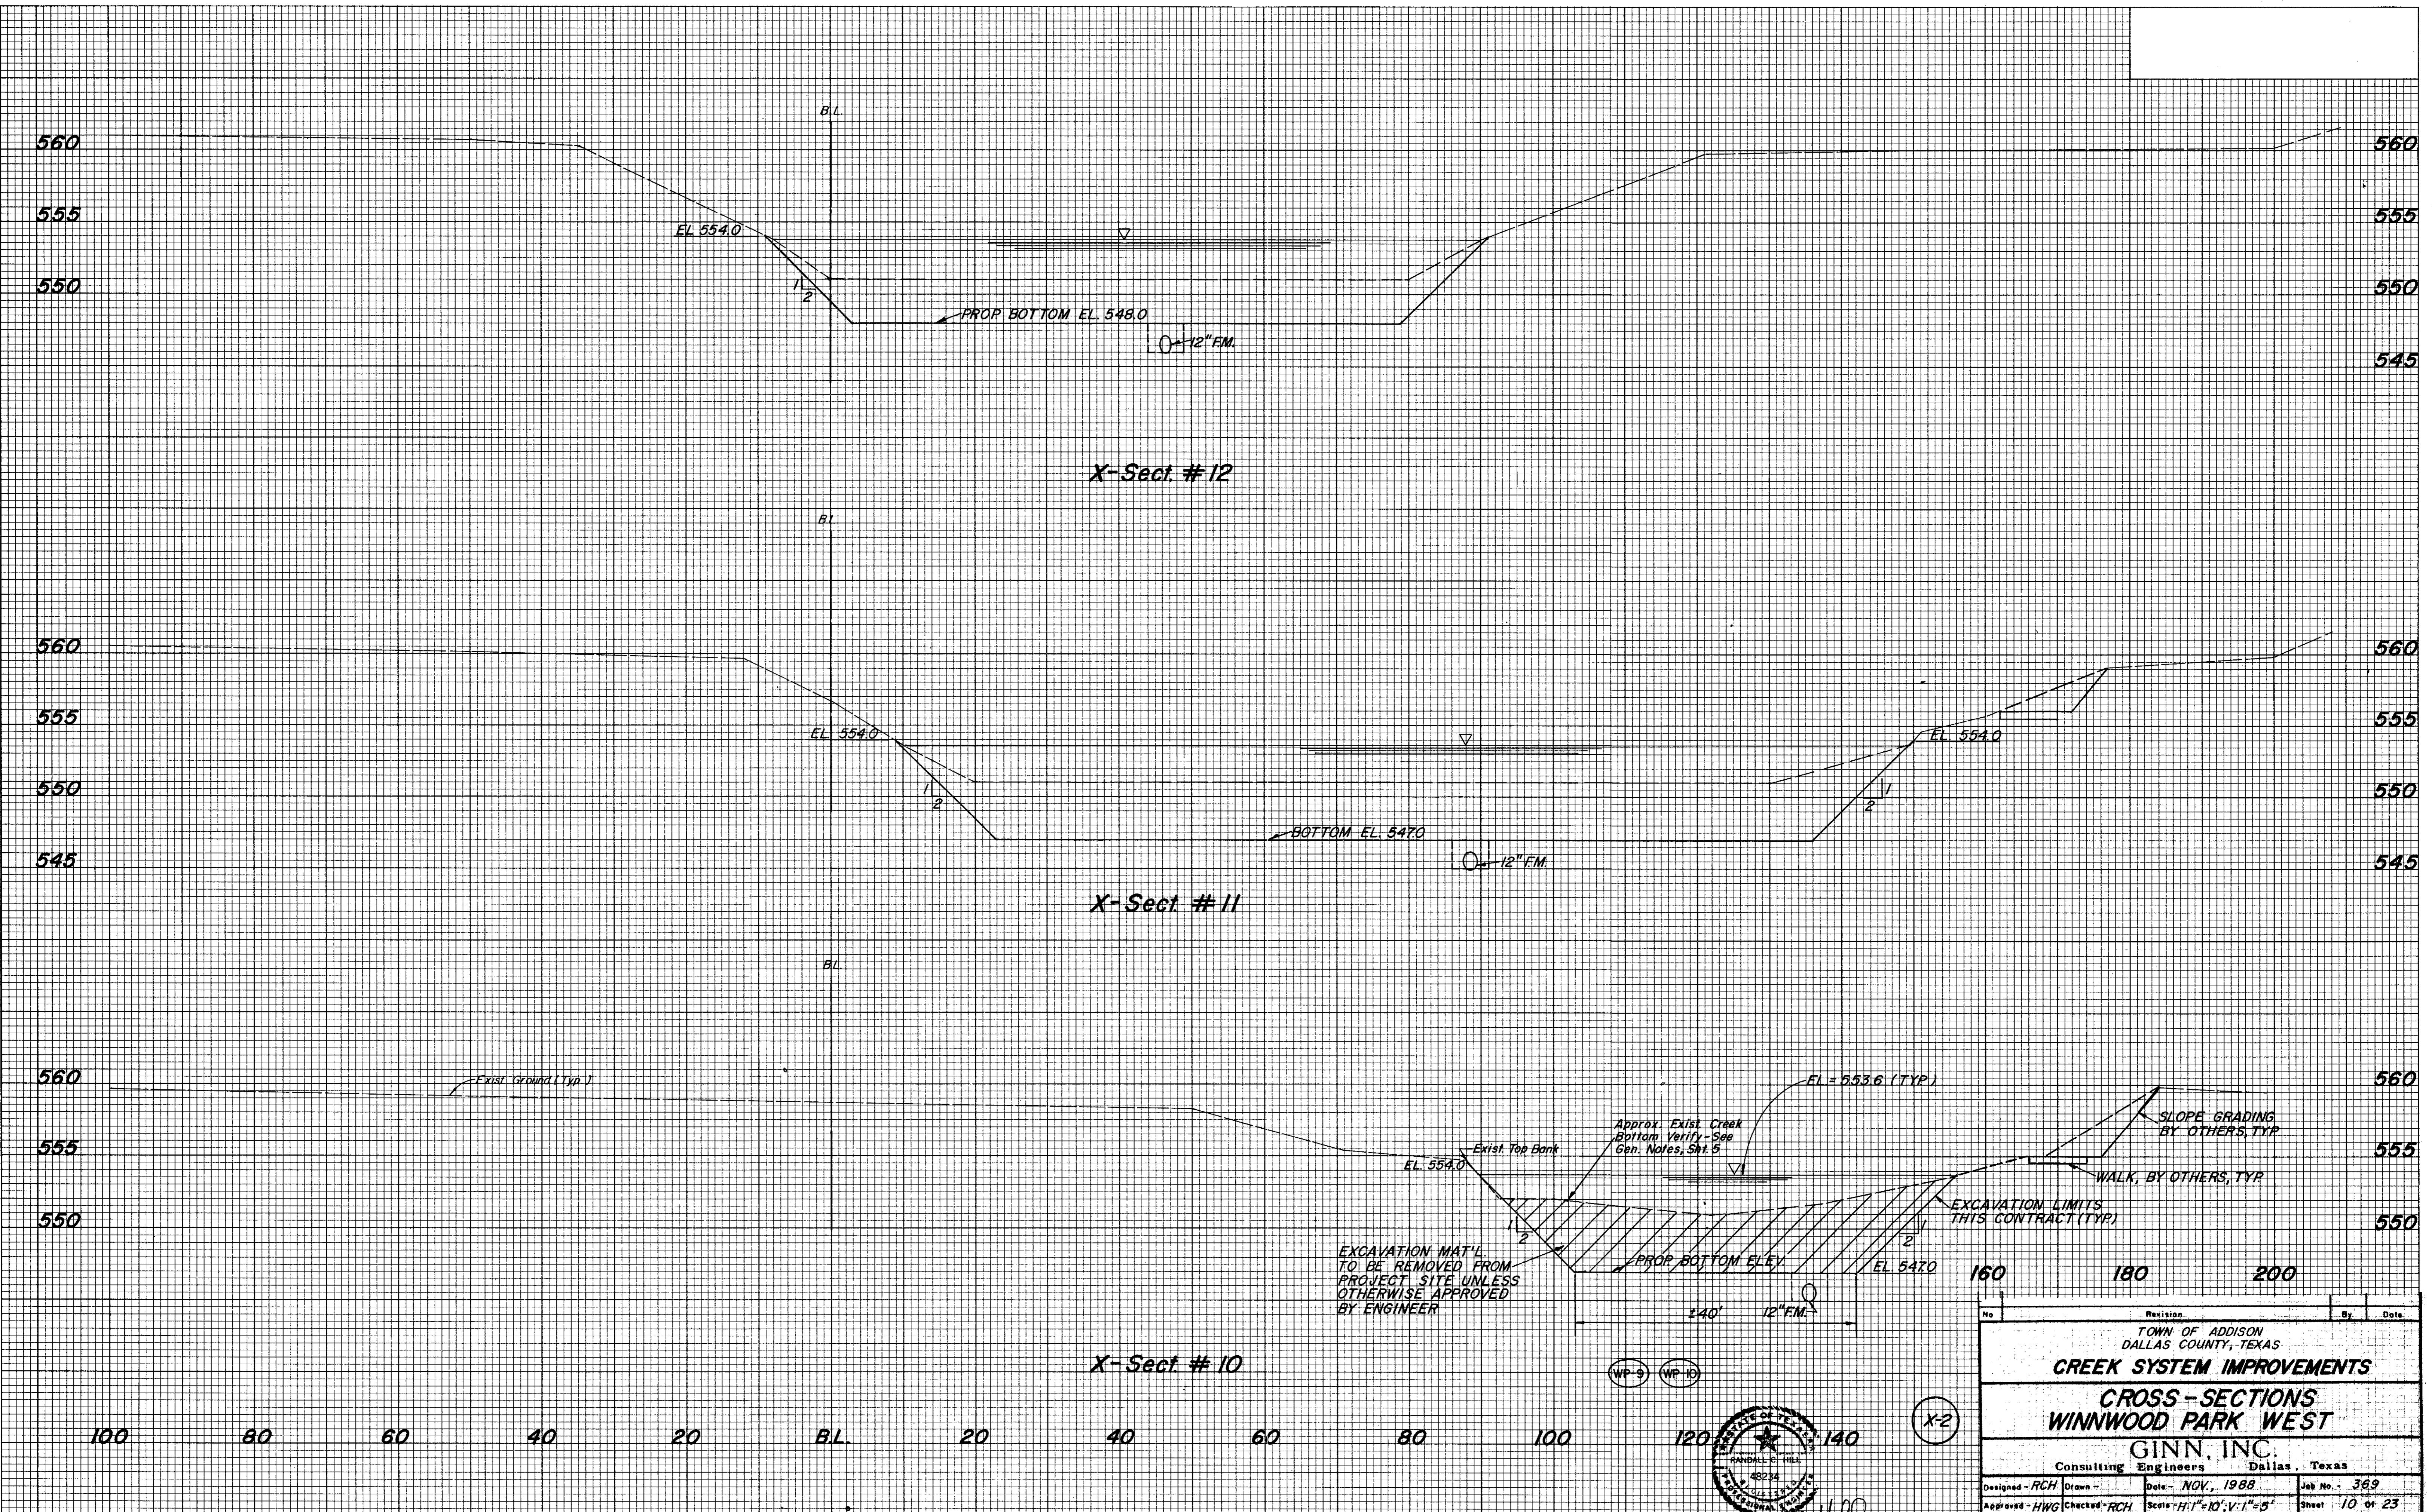

HIGHWAY FEDERAL AID SHEET
 PLATE 3-FULL CROSS SECTION-FULL LINE
 TELETYPE
 PRINTED IN U.S.A.



Randall C. Hill
 1-20-89

No.	Revision	By	Date
TOWN OF ADDISON DALLAS COUNTY, TEXAS			
CREEK SYSTEM IMPROVEMENTS			
CROSS-SECTIONS WINNWOOD PARK WEST			
GINN, INC.			
Consulting Engineers Dallas, Texas			
Designed - RCH	Drawn -	Date - NOV., 1988	Job No. - 369
Approved - HWG	Checked - RCH	Scale - H:1"=10'; V:1"=5'	Sheet 10 of 23