



FINAL SURVEY BY DATE  
 SURVEYED PLOTTED  
 NOTE BOOK TEMPLATE  
 NO. AREAS CHECKED

ORIGINAL SURVEY BY DATE  
 SURVEYED PLOTTED  
 NOTE BOOK TEMPLATE  
 NO. AREAS CHECKED

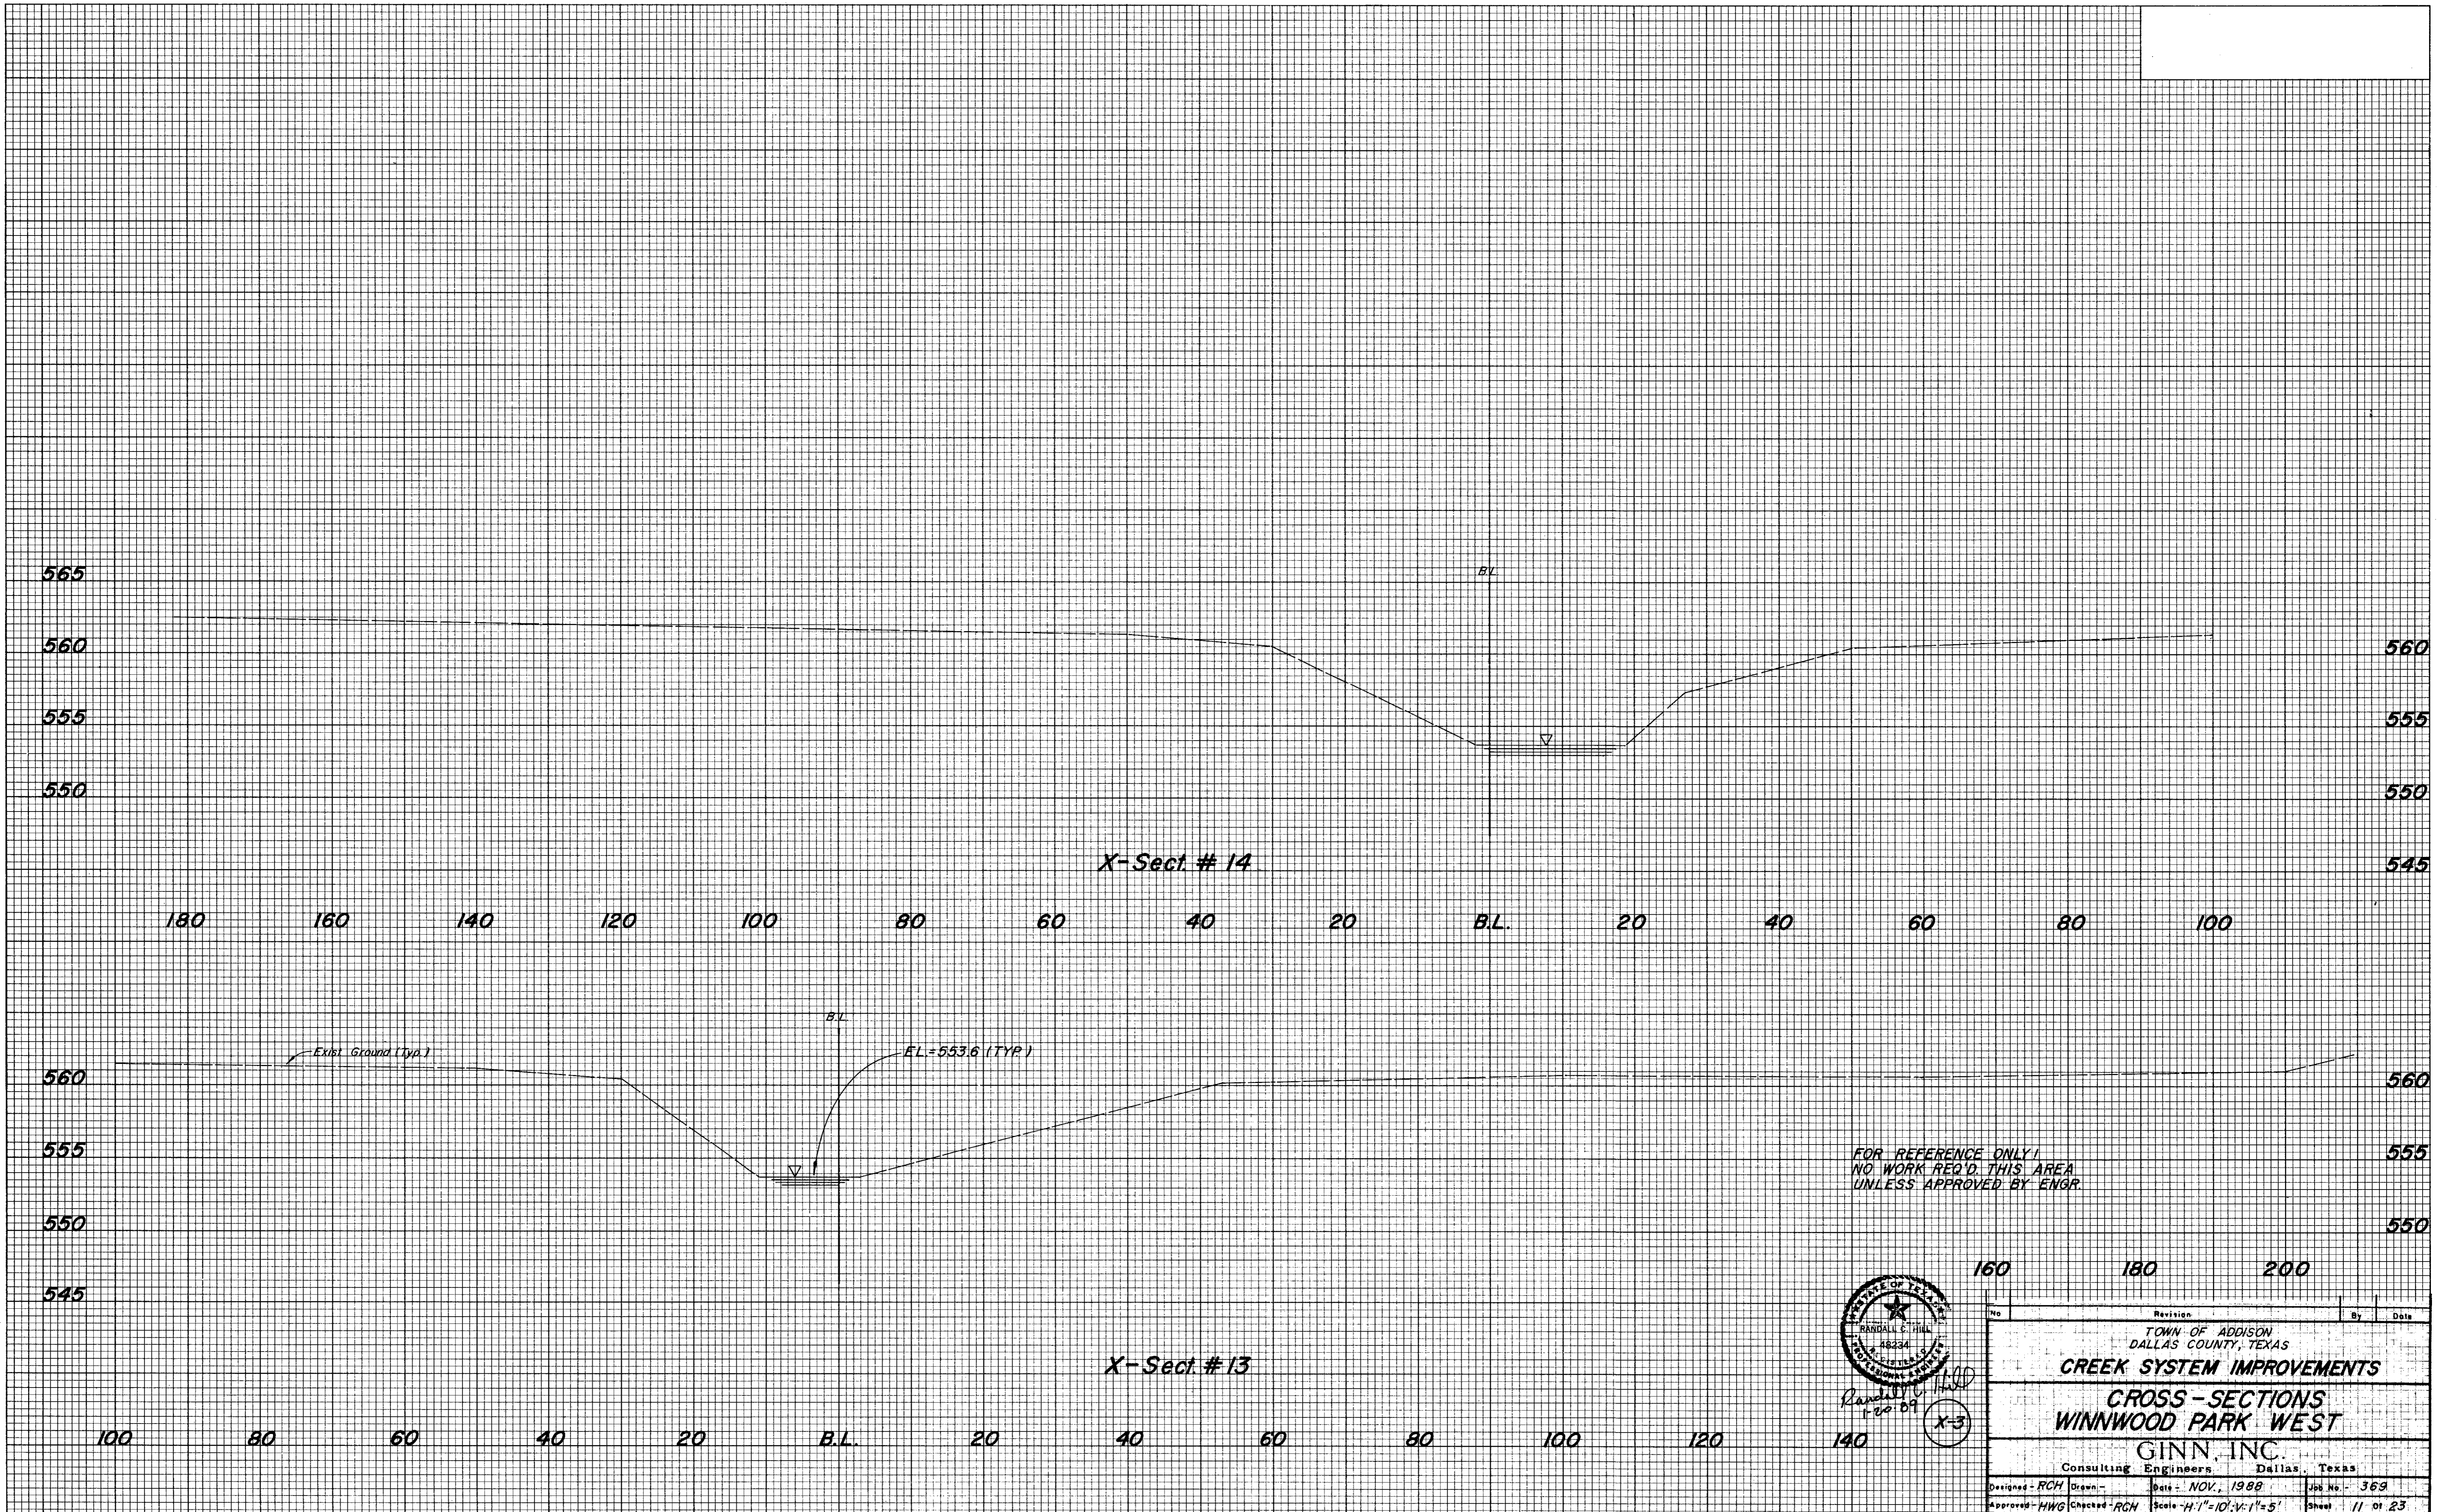

FOR REFERENCE ONLY!  
 NO WORK REQ'D. THIS AREA  
 UNLESS APPROVED BY ENGR.

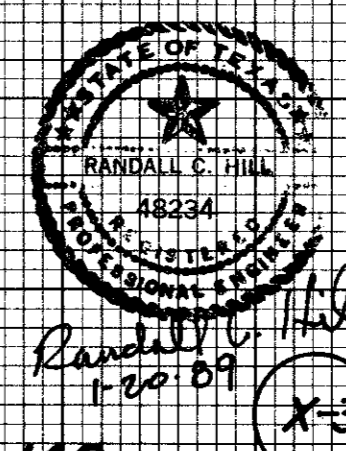

| No.  | Revision      | By                        | Date           |
|--|---------------|---------------------------|----------------|
| TOWN OF ADDISON<br>DALLAS COUNTY, TEXAS<br><b>CREEK SYSTEM IMPROVEMENTS</b><br><b>CROSS-SECTIONS</b><br><b>WINNWOOD PARK WEST</b><br><b>GINN, INC.</b><br>Consulting Engineers Dallas, Texas |               |                           |                |
| Designed - RCH   | Drawn -       | Date - NOV., 1988         | Job No. - 369  |
| Approved - HWG   | Checked - RCH | Scale - H:1"=10'; V:1"=5' | Sheet 11 of 23 |