


B.M. "□" on Eastmost SE corner parking area at SW corner of Town Hall
ELEV. = 580.77 (MSL)

B.M. "□" on W. curb Oaks North - 6' south of end of bridge
ELEV. = 567.64 (MSL)

B.M. "□" Cut On Edge Of Concrete Porch Of Church At 5555 Celestial.
Elev. = 577.95 (M.S.L.)

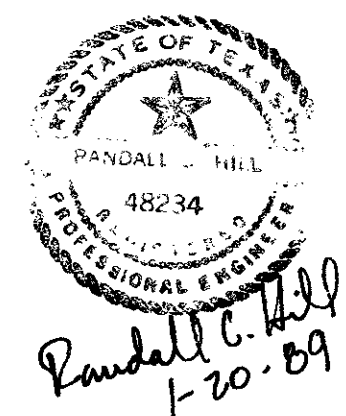

Randall C. Hill
1-20-89

No.	Revision	By	Date
TOWN OF ADDISON DALLAS COUNTY, TEXAS CREEK SYSTEM IMPROVEMENTS			
VICINITY MAP GINN, INC. Consulting Engineers Dallas, Texas			
Designed - AFG	Drawn - CL	Date - DEC 1988	Job No. - 369
Approved - HWG	Checked - RCH	Scale - 1"=100'	Sheet 2 of 23

PRCO 3030A