


FINAL SURVEY PLOTTED
 NOTE BOOK NO. _____
 DATE _____

ORIGINAL SURVEY PLOTTED
 NOTE BOOK NO. _____
 DATE _____

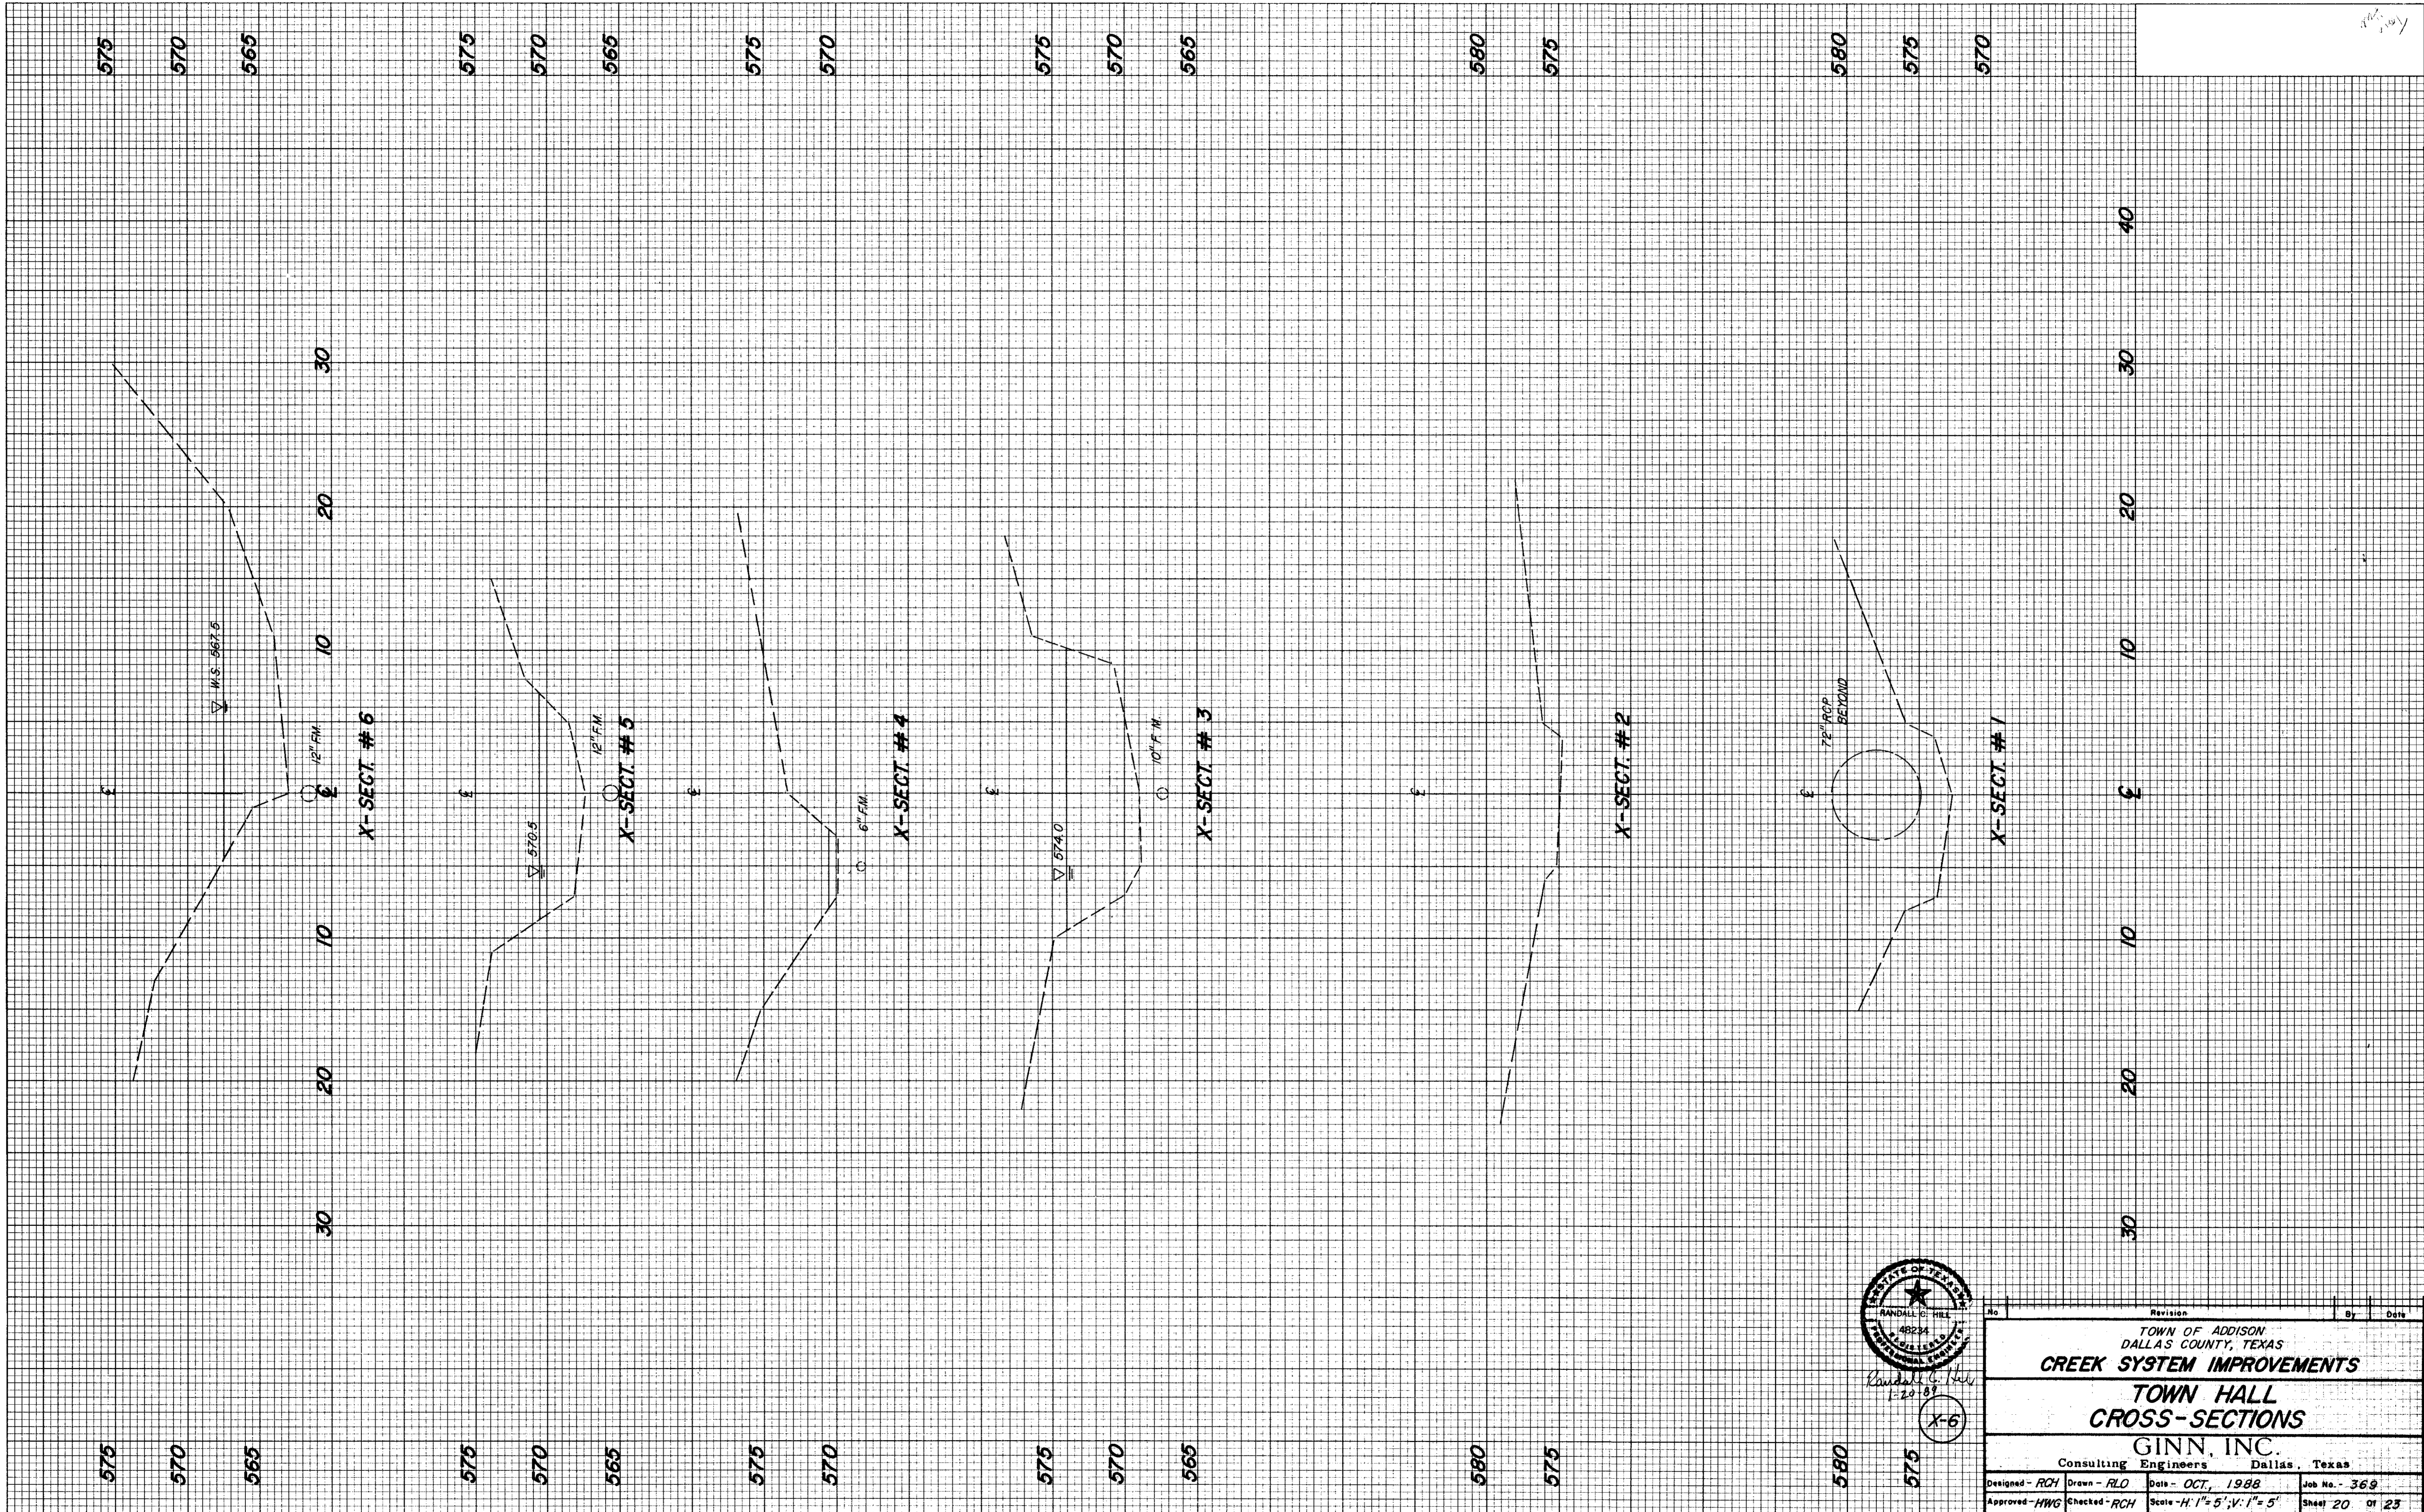

Randall G. Hill
 1-29-88
 X-6

Revision		By	Date
TOWN OF ADDISON DALLAS COUNTY, TEXAS			
CREEK SYSTEM IMPROVEMENTS			
TOWN HALL CROSS-SECTIONS			
GINN, INC.			
Consulting Engineers Dallas, Texas			
Designed - RCH	Drawn - RLO	Date - OCT, 1988	Job No. - 369
Approved - HWG	Checked - RCH	Scale - H: 1" = 5'; V: 1" = 5'	Sheet 20 of 23