



FINAL SURVEY DATE
 SURVEYED BY
 PLOTTED BY
 NOTE BOOK NO.
 TEMPLATE AREAS CHECKED

ORIGINAL SURVEY DATE
 SURVEYED BY
 PLOTTED BY
 NOTE BOOK NO.
 TEMPLATE AREAS CHECKED

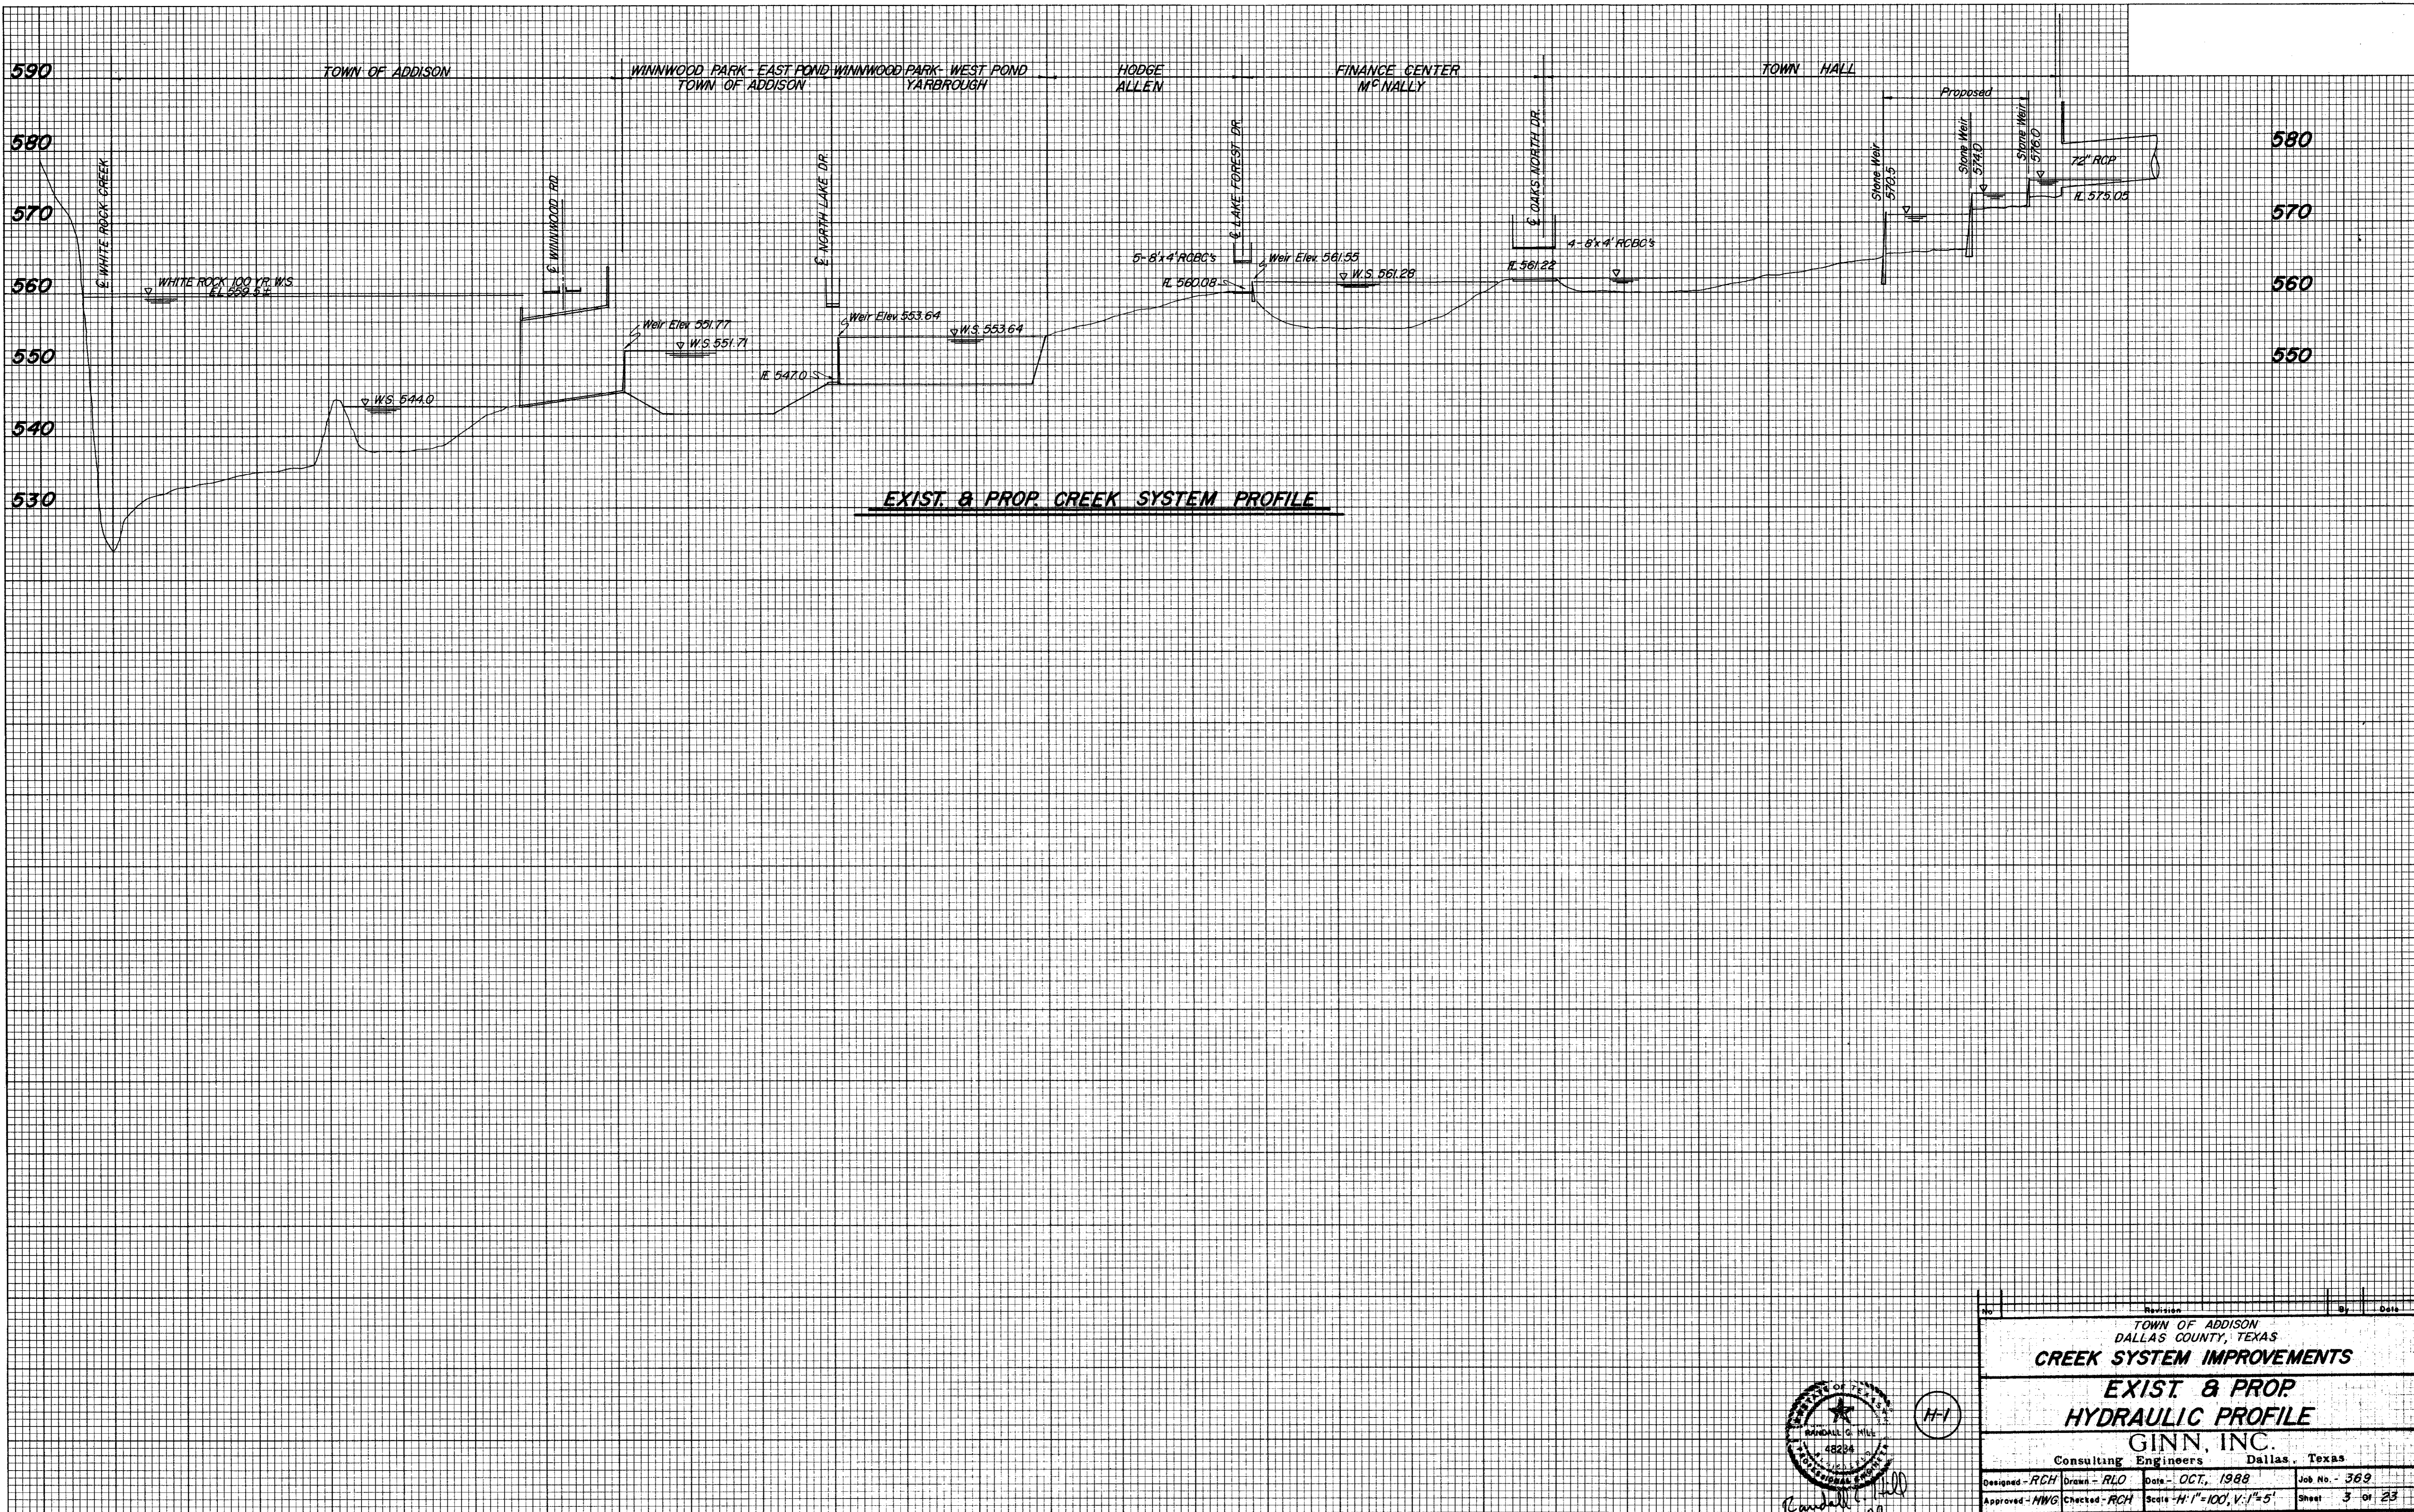

EXIST. & PROP. CREEK SYSTEM PROFILE

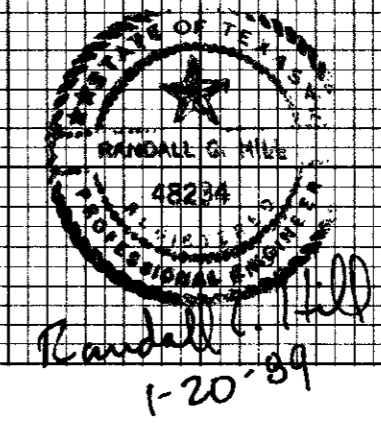

H-1

TOWN OF ADDISON DALLAS COUNTY, TEXAS			
CREEK SYSTEM IMPROVEMENTS			
EXIST & PROP HYDRAULIC PROFILE			
GINN, INC. Consulting Engineers Dallas, Texas			
Designed - RCH	Drawn - RLO	Date - OCT, 1988	Job No. - 369
Approved - HWG	Checked - RCH	Scale - H:1"=100', V:1"=5'	Sheet 3 of 23