


FINAL SURVEY DATE
 SURVEYED PLOTTED
 NOTE BOOK AREAS
 NO. AREAS CHECKED

ORIGINAL SURVEY DATE
 SURVEYED PLOTTED
 NOTE BOOK AREAS
 NO. AREAS CHECKED

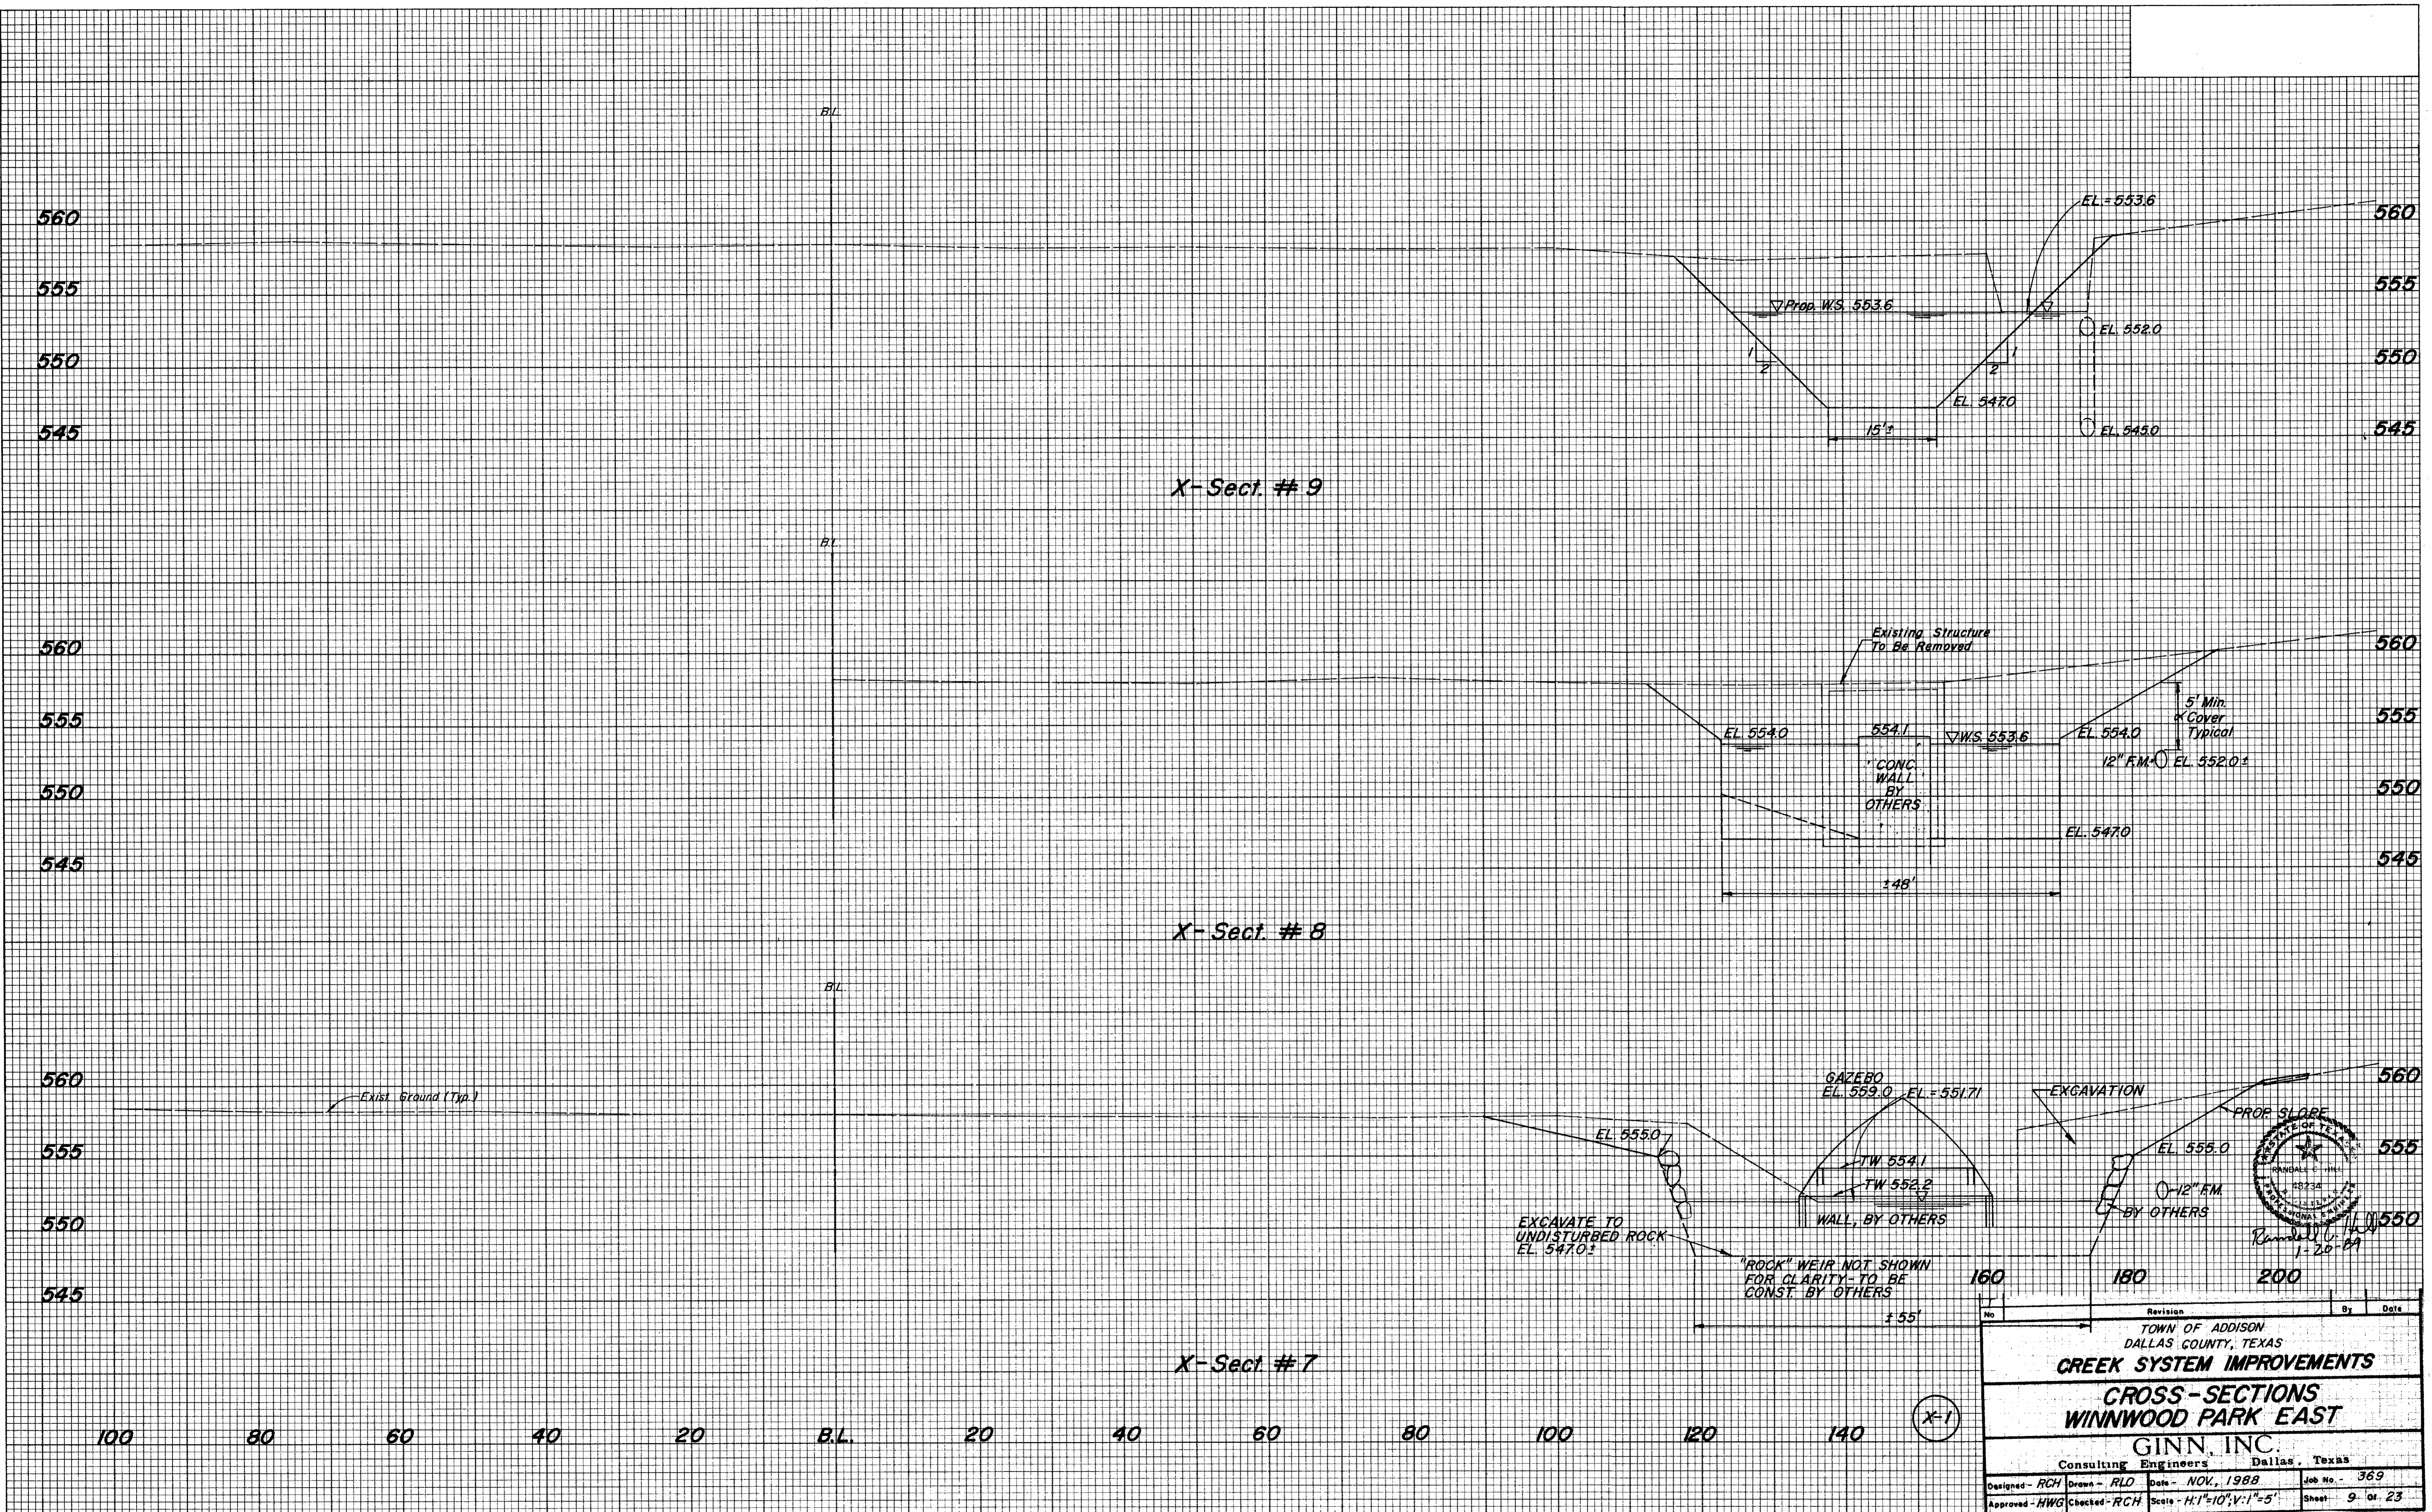

No.	Revision	By	Date
1			

TOWN OF ADDISON
 DALLAS COUNTY, TEXAS

CREEK SYSTEM IMPROVEMENTS

CROSS-SECTIONS
WINNWOOD PARK EAST

GINN, INC.
 Consulting Engineers Dallas, Texas

Designed - RCH Drawn - RLD Date - NOV., 1988 Job No. - 369
 Approved - HWG Checked - RCH Scale - H:1"=10'; V:1"=5' Sheet - 9 of 23