


FINAL SURVEY	SURVEYED	DATE
NOTE BOOK NO.	PLOTTED	BY
NO.	TEMPLATE	
	AREAS CHECKED	
	AREAS CHECKED	

ORIGINAL SURVEY	SURVEYED	DATE
NOTE BOOK NO.	PLOTTED	BY
NO.	TEMPLATE	
	AREAS CHECKED	
	AREAS CHECKED	

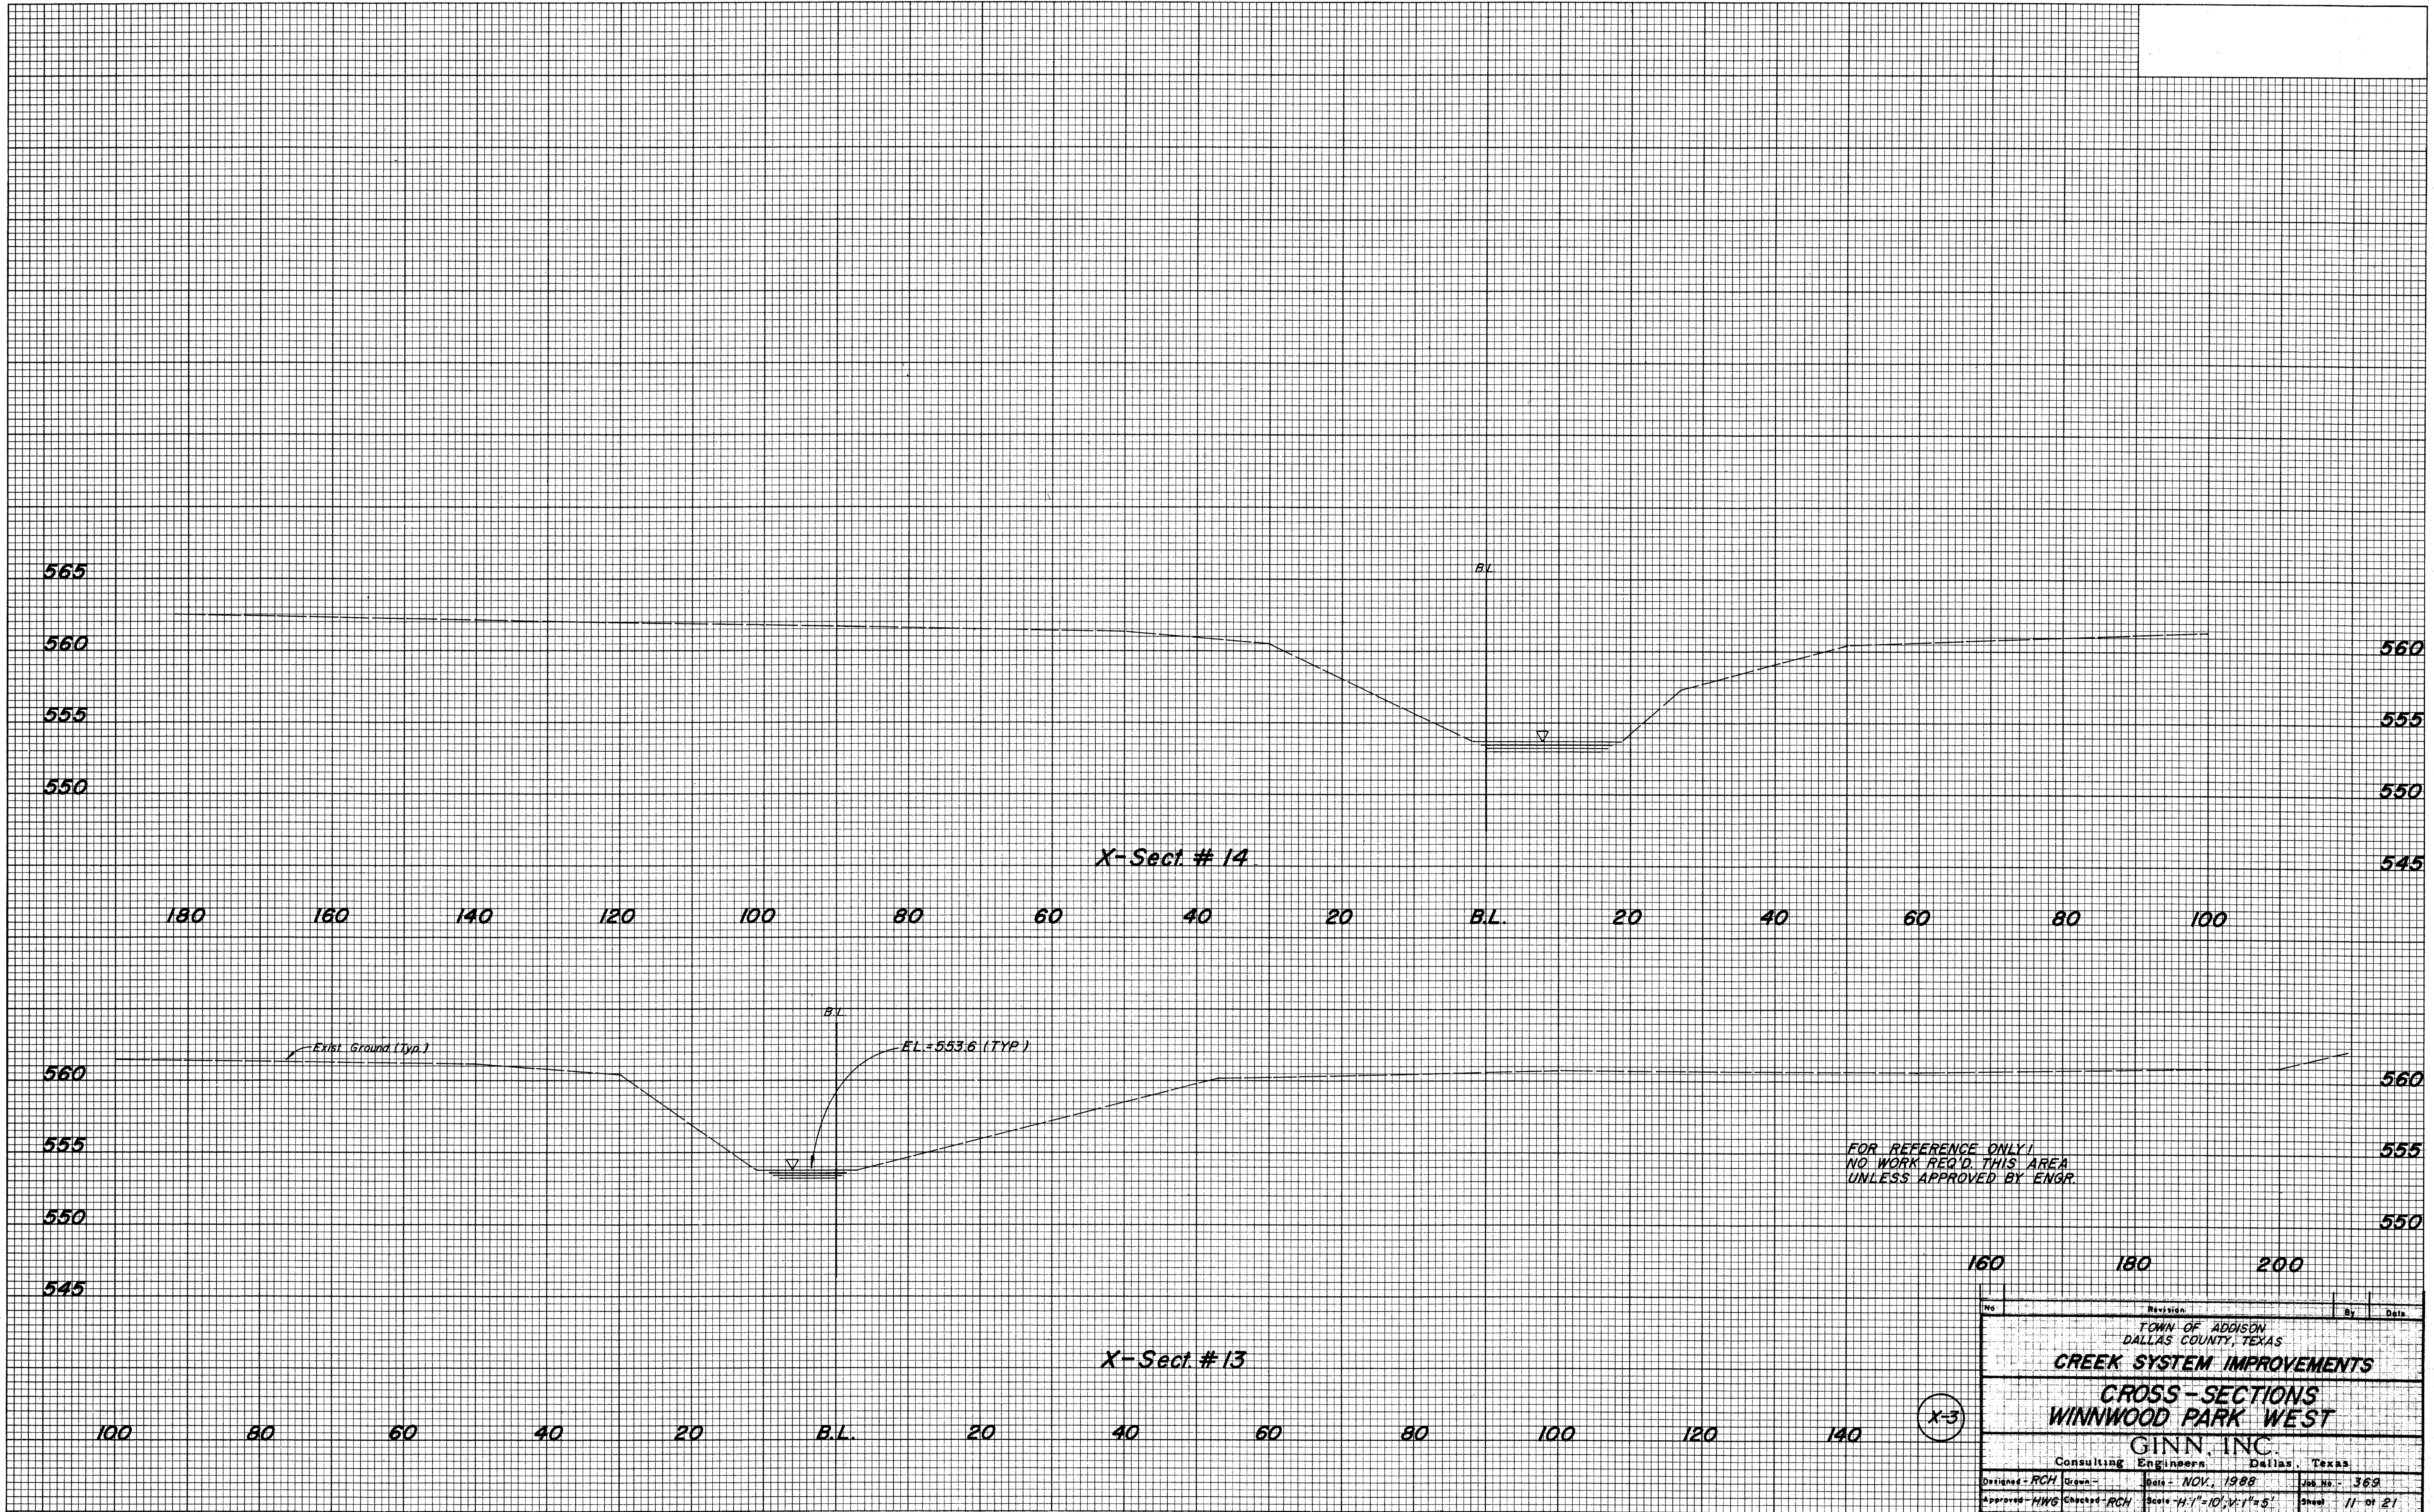

No.	Revision	By	Date
TOWN OF ADDISON DALLAS COUNTY, TEXAS			
<b>CREEK SYSTEM IMPROVEMENTS</b>			
<b>CROSS-SECTIONS WINNWOOD PARK WEST</b>			
<b>GINN, INC.</b>			
Consulting Engineers Dallas, Texas			
Designed - RCH	Checked - RCH	Date - NOV., 1988	Job No. - 369
Approved - HWG	Checked - RCH	Scale - H: 1" = 10'; V: 1" = 5'	Sheet 11 of 21

(X-3)