


FINAL SURVEY BY DATE
 SURVEYED PLOTTED
 NOTE BOOK TEMPLATE AREAS CHECKED
 NO. AREAS CHECKED

ORIGINAL SURVEY BY DATE
 SURVEYED PLOTTED
 NOTE BOOK TEMPLATE AREAS CHECKED
 NO. AREAS CHECKED

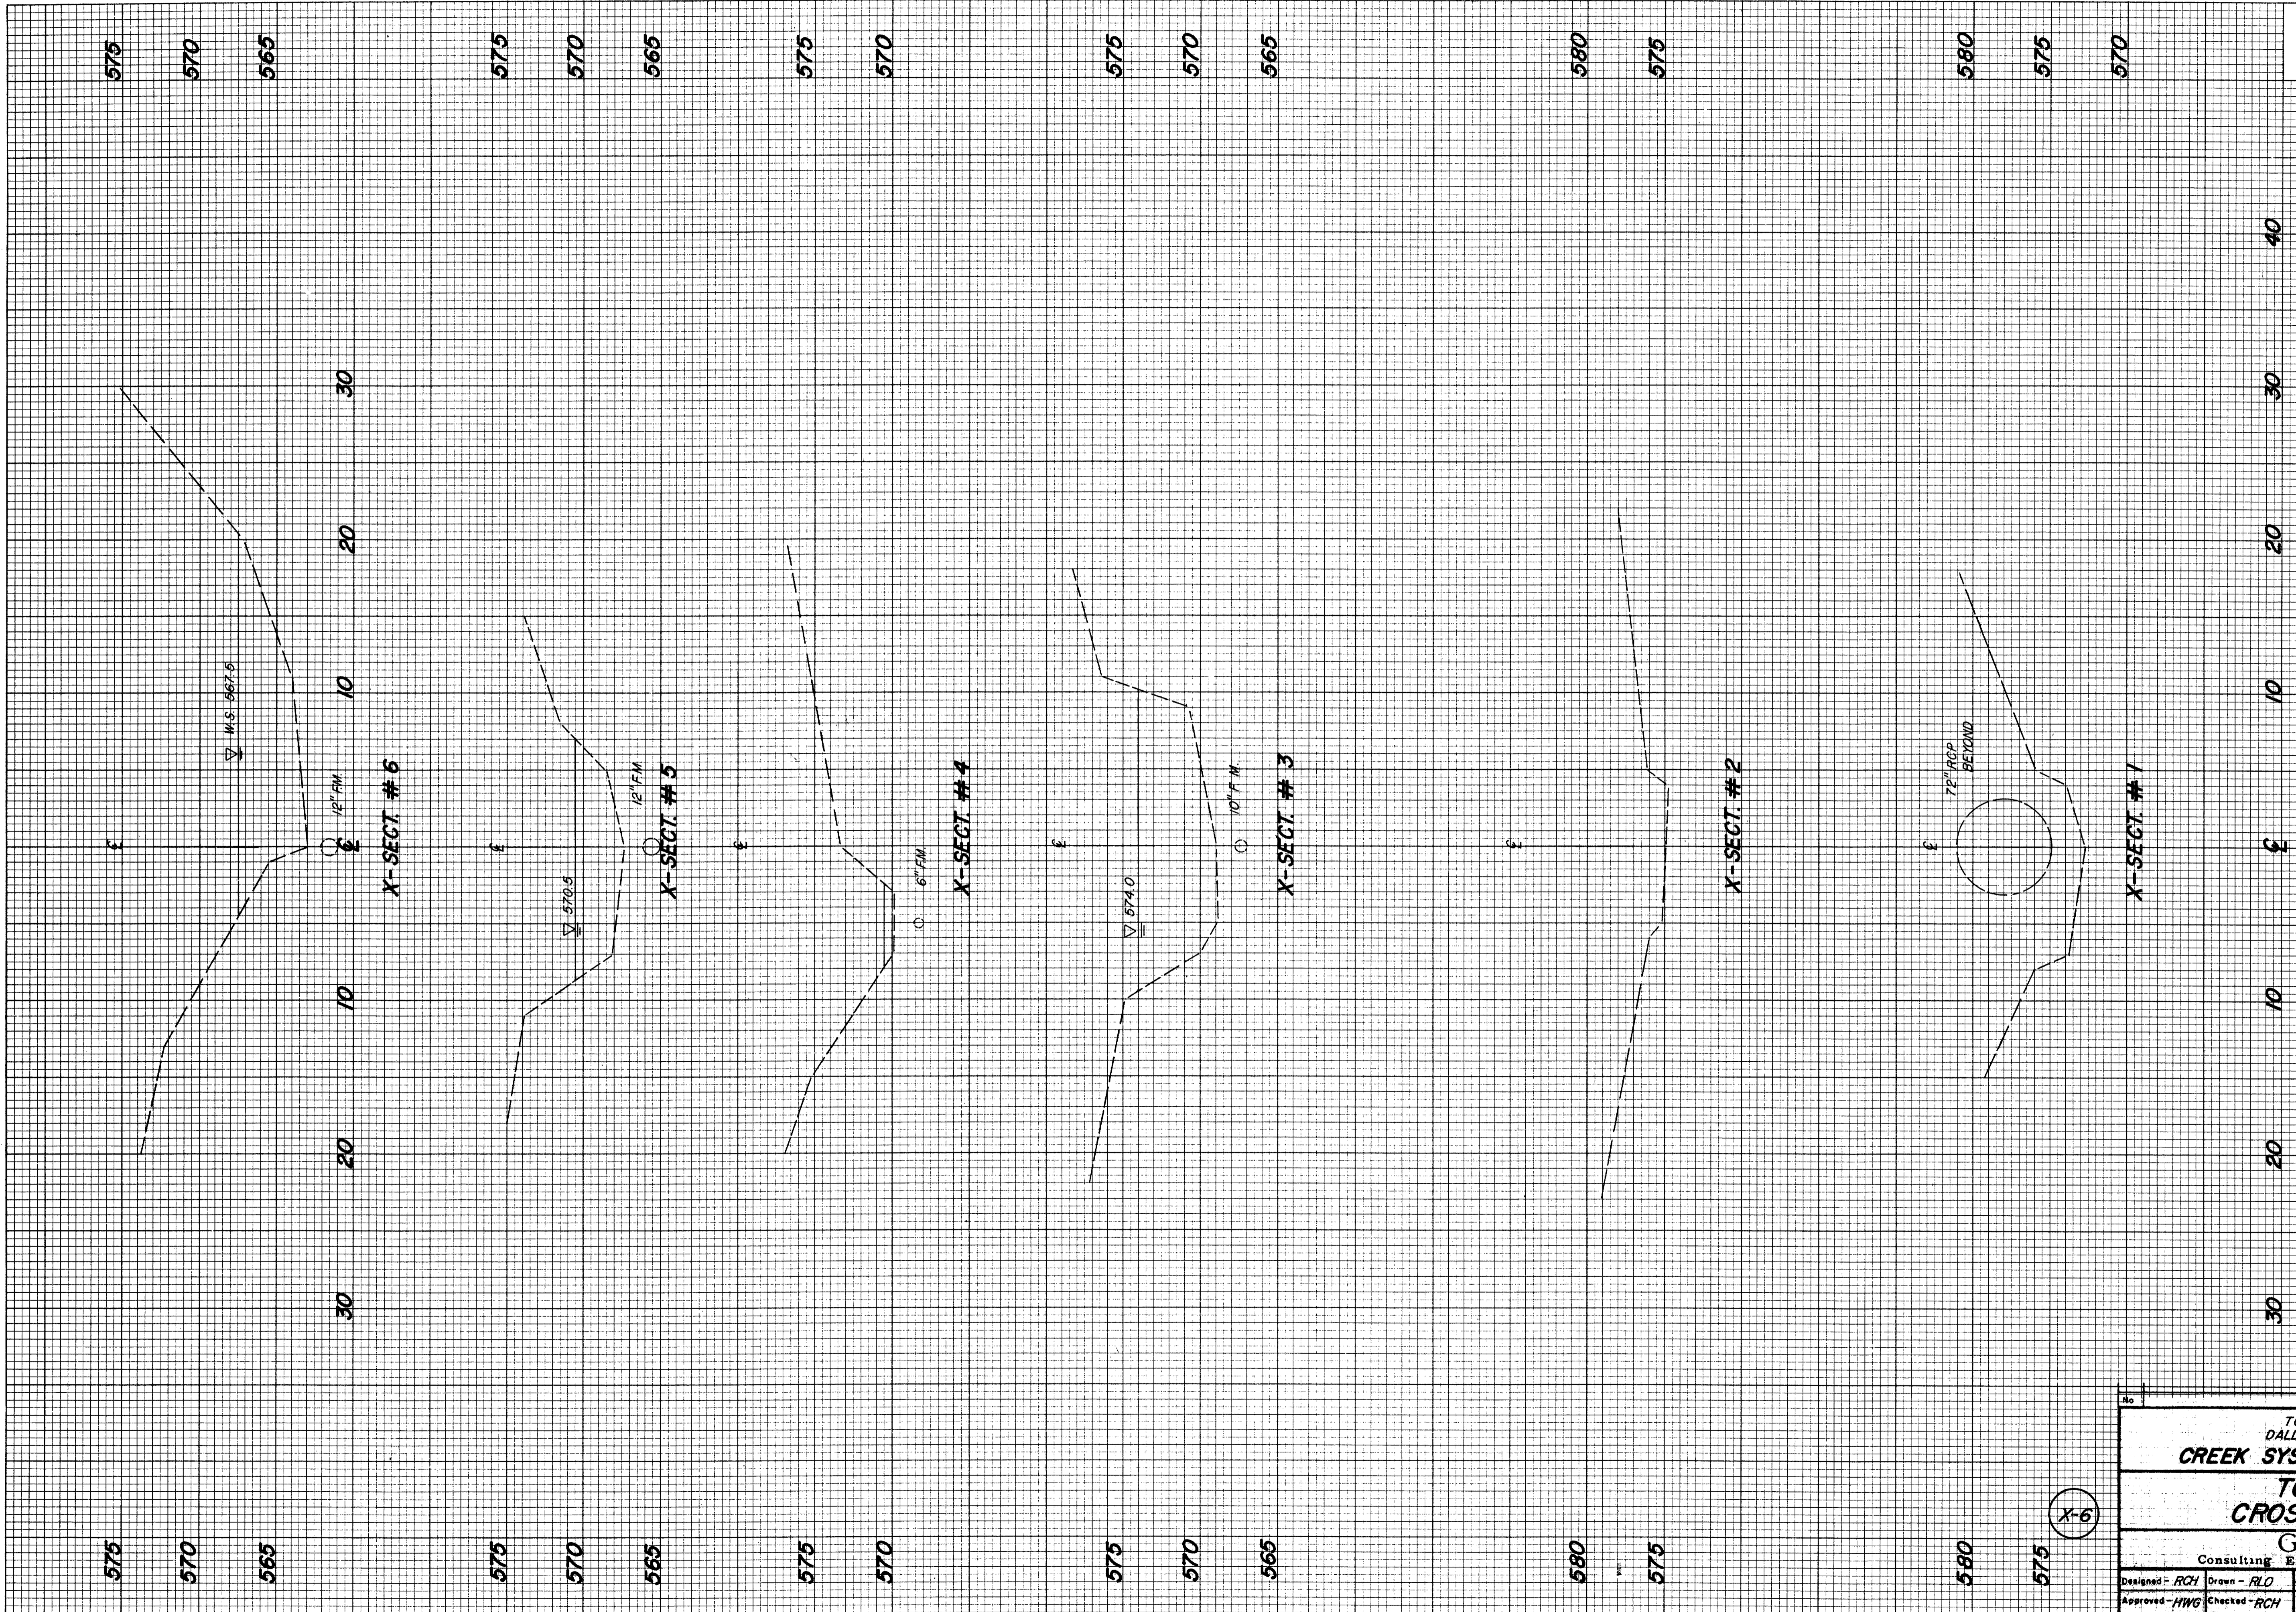

No.	Revision	By	Date
TOWN OF ADDISON DALLAS COUNTY, TEXAS CREEK SYSTEM IMPROVEMENTS TOWN HALL CROSS-SECTIONS GINN, INC. Consulting Engineers Dallas, Texas			
Designed - RCH	Drawn - RLO	Date - OCT, 1988	Job No. - 368
Approved - HWG	Checked - RCH	Scale - H: 1" = 5'; V: 1" = 5'	Sheet 20 of 21

11/21/88