


DATE _____ BY _____
 SURVEYED _____ PLOTTED _____
 NOTE BOOK _____ AREA CHECKED _____
 NO. _____

DATE _____ BY _____
 SURVEYED _____ PLOTTED _____
 NOTE BOOK _____ AREA CHECKED _____
 NO. _____

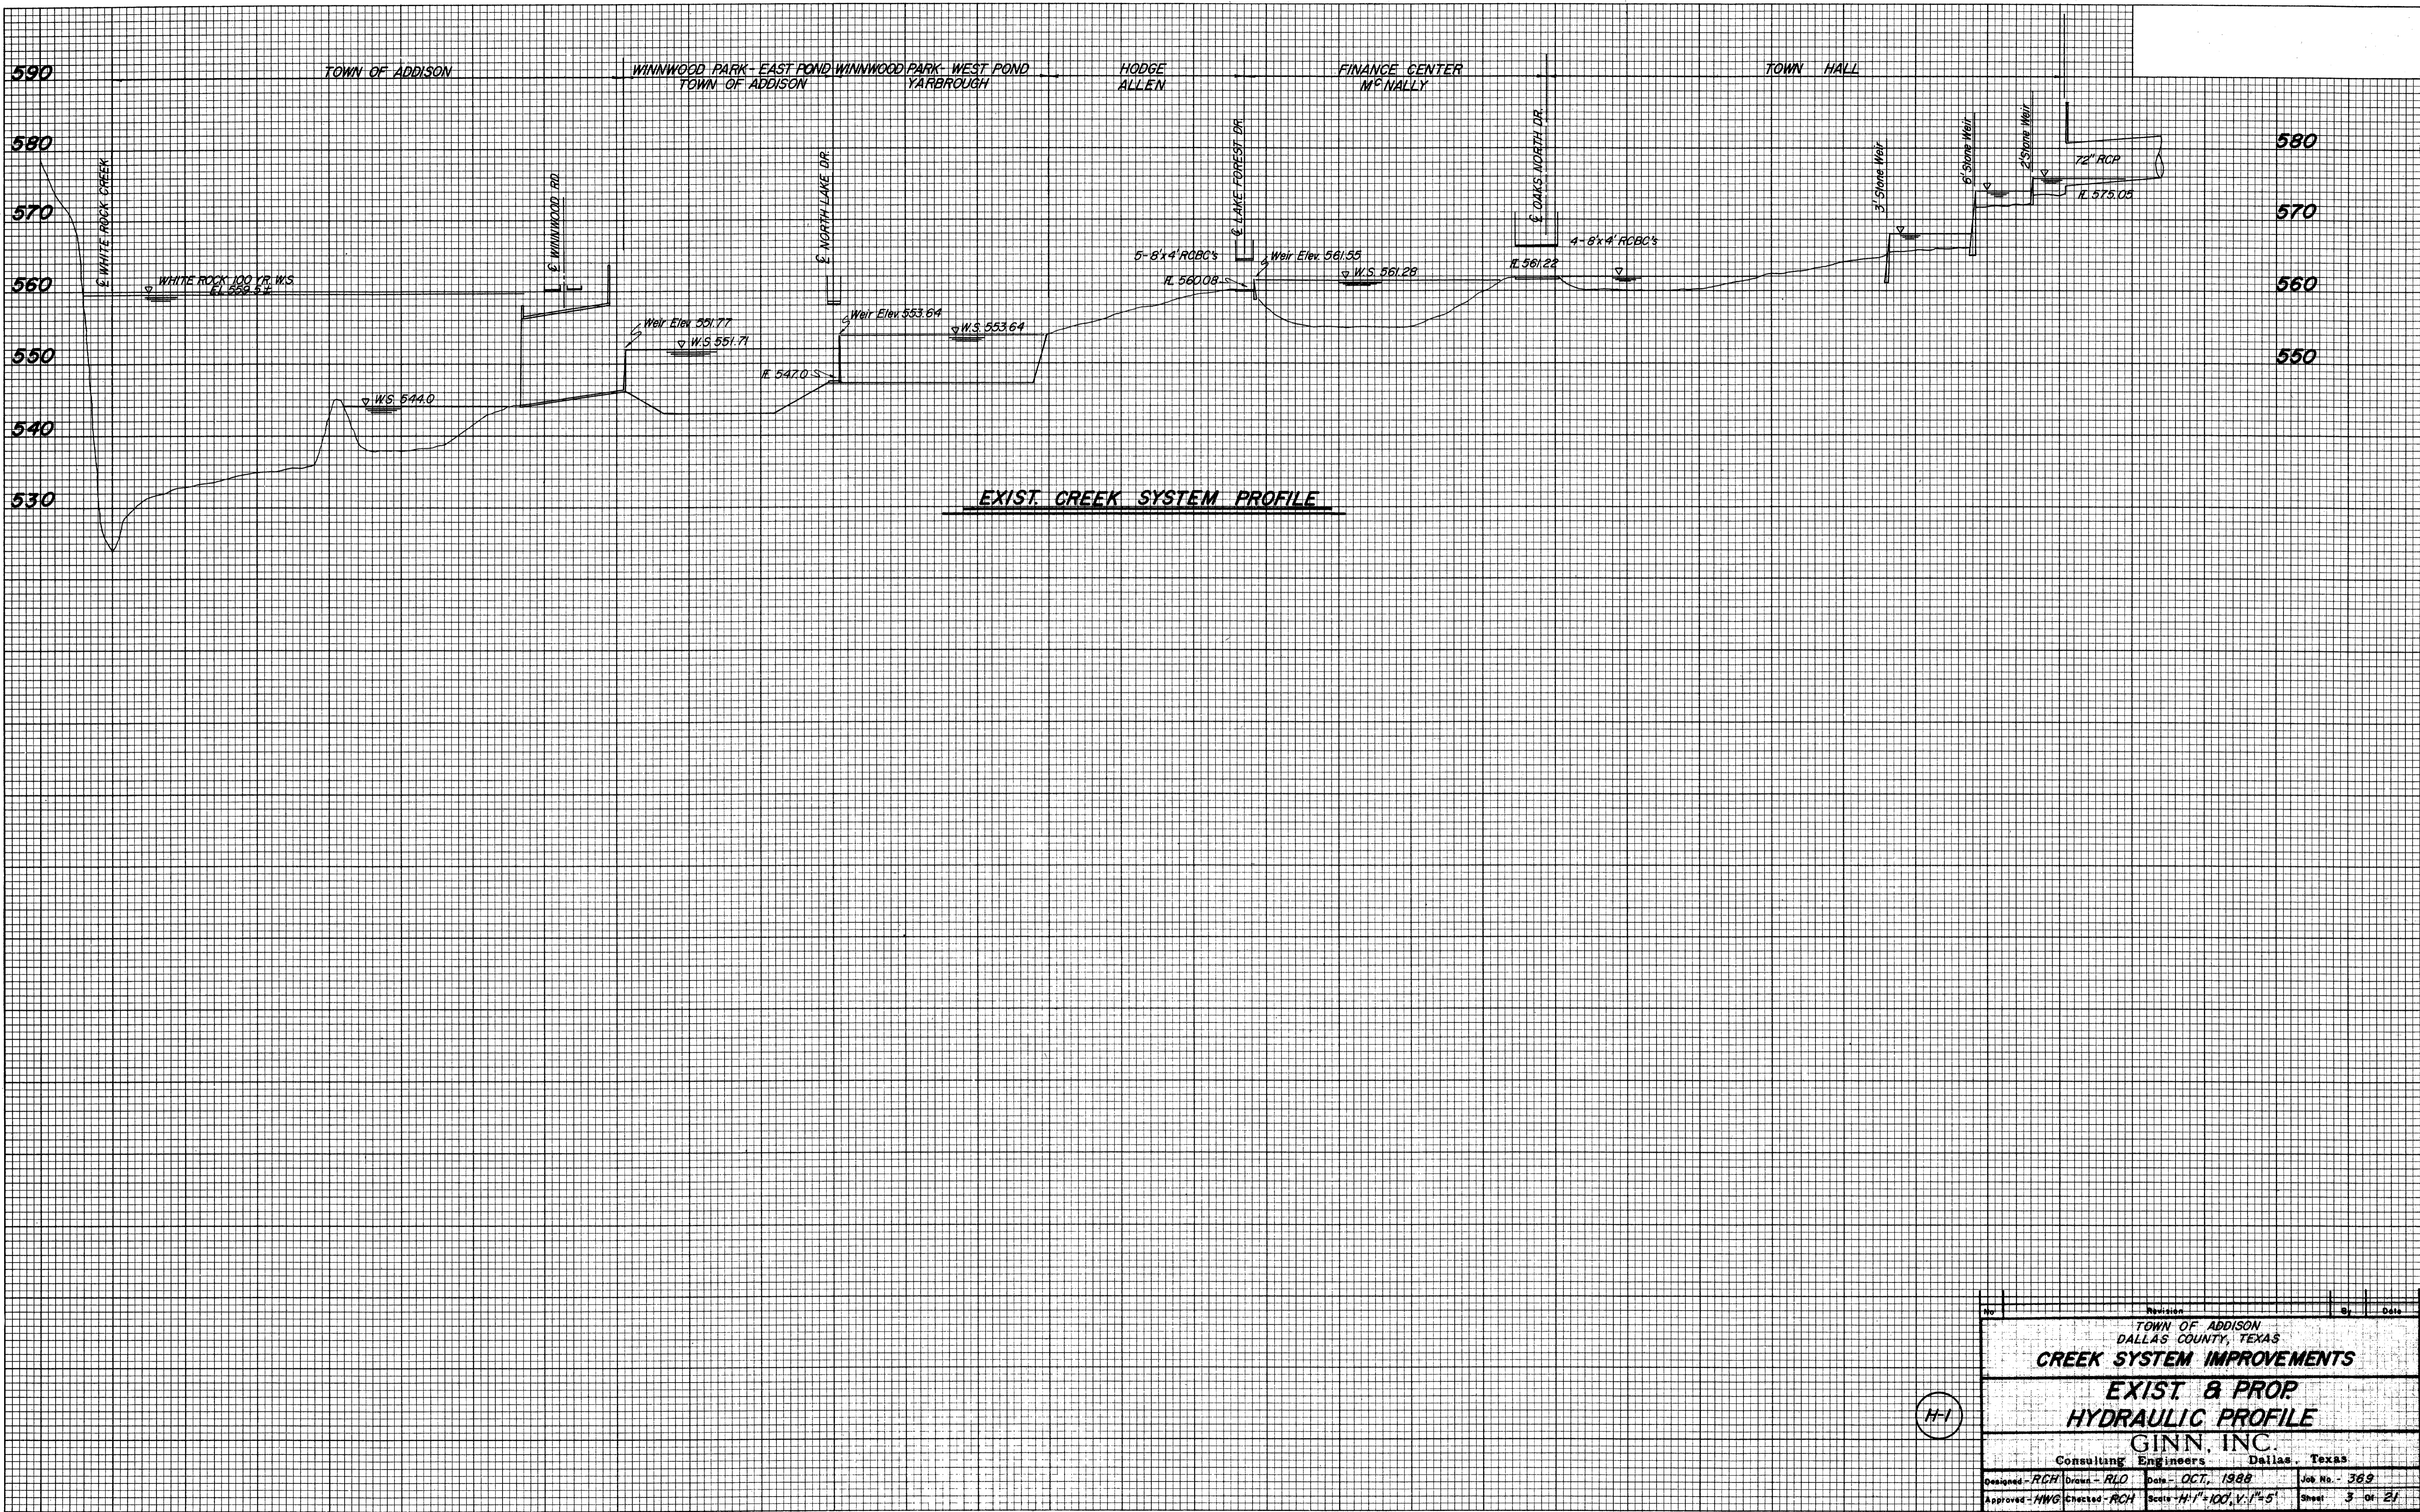

EXIST. CREEK SYSTEM PROFILE

Revision		By	Date
TOWN OF ADDISON DALLAS COUNTY, TEXAS			
CREEK SYSTEM IMPROVEMENTS			
EXIST & PROP HYDRAULIC PROFILE			
GINN, INC.			
Consulting Engineers - Dallas, Texas			
Designed - RCH	Drawn - RLD	Date - OCT. 1988	Job No. - 369
Approved - HWG	Checked - RCH	Scale - H ¹ /V ¹ = 100'/1" = 5'	Sheet 3 of 21