


FINAL SURVEY SURVEYED PLOTTED NOTE BOOK TEMPLATE NO. AREAS CHECKED

ORIGINAL SURVEY SURVEYED PLOTTED NOTE BOOK TEMPLATE NO. AREAS CHECKED

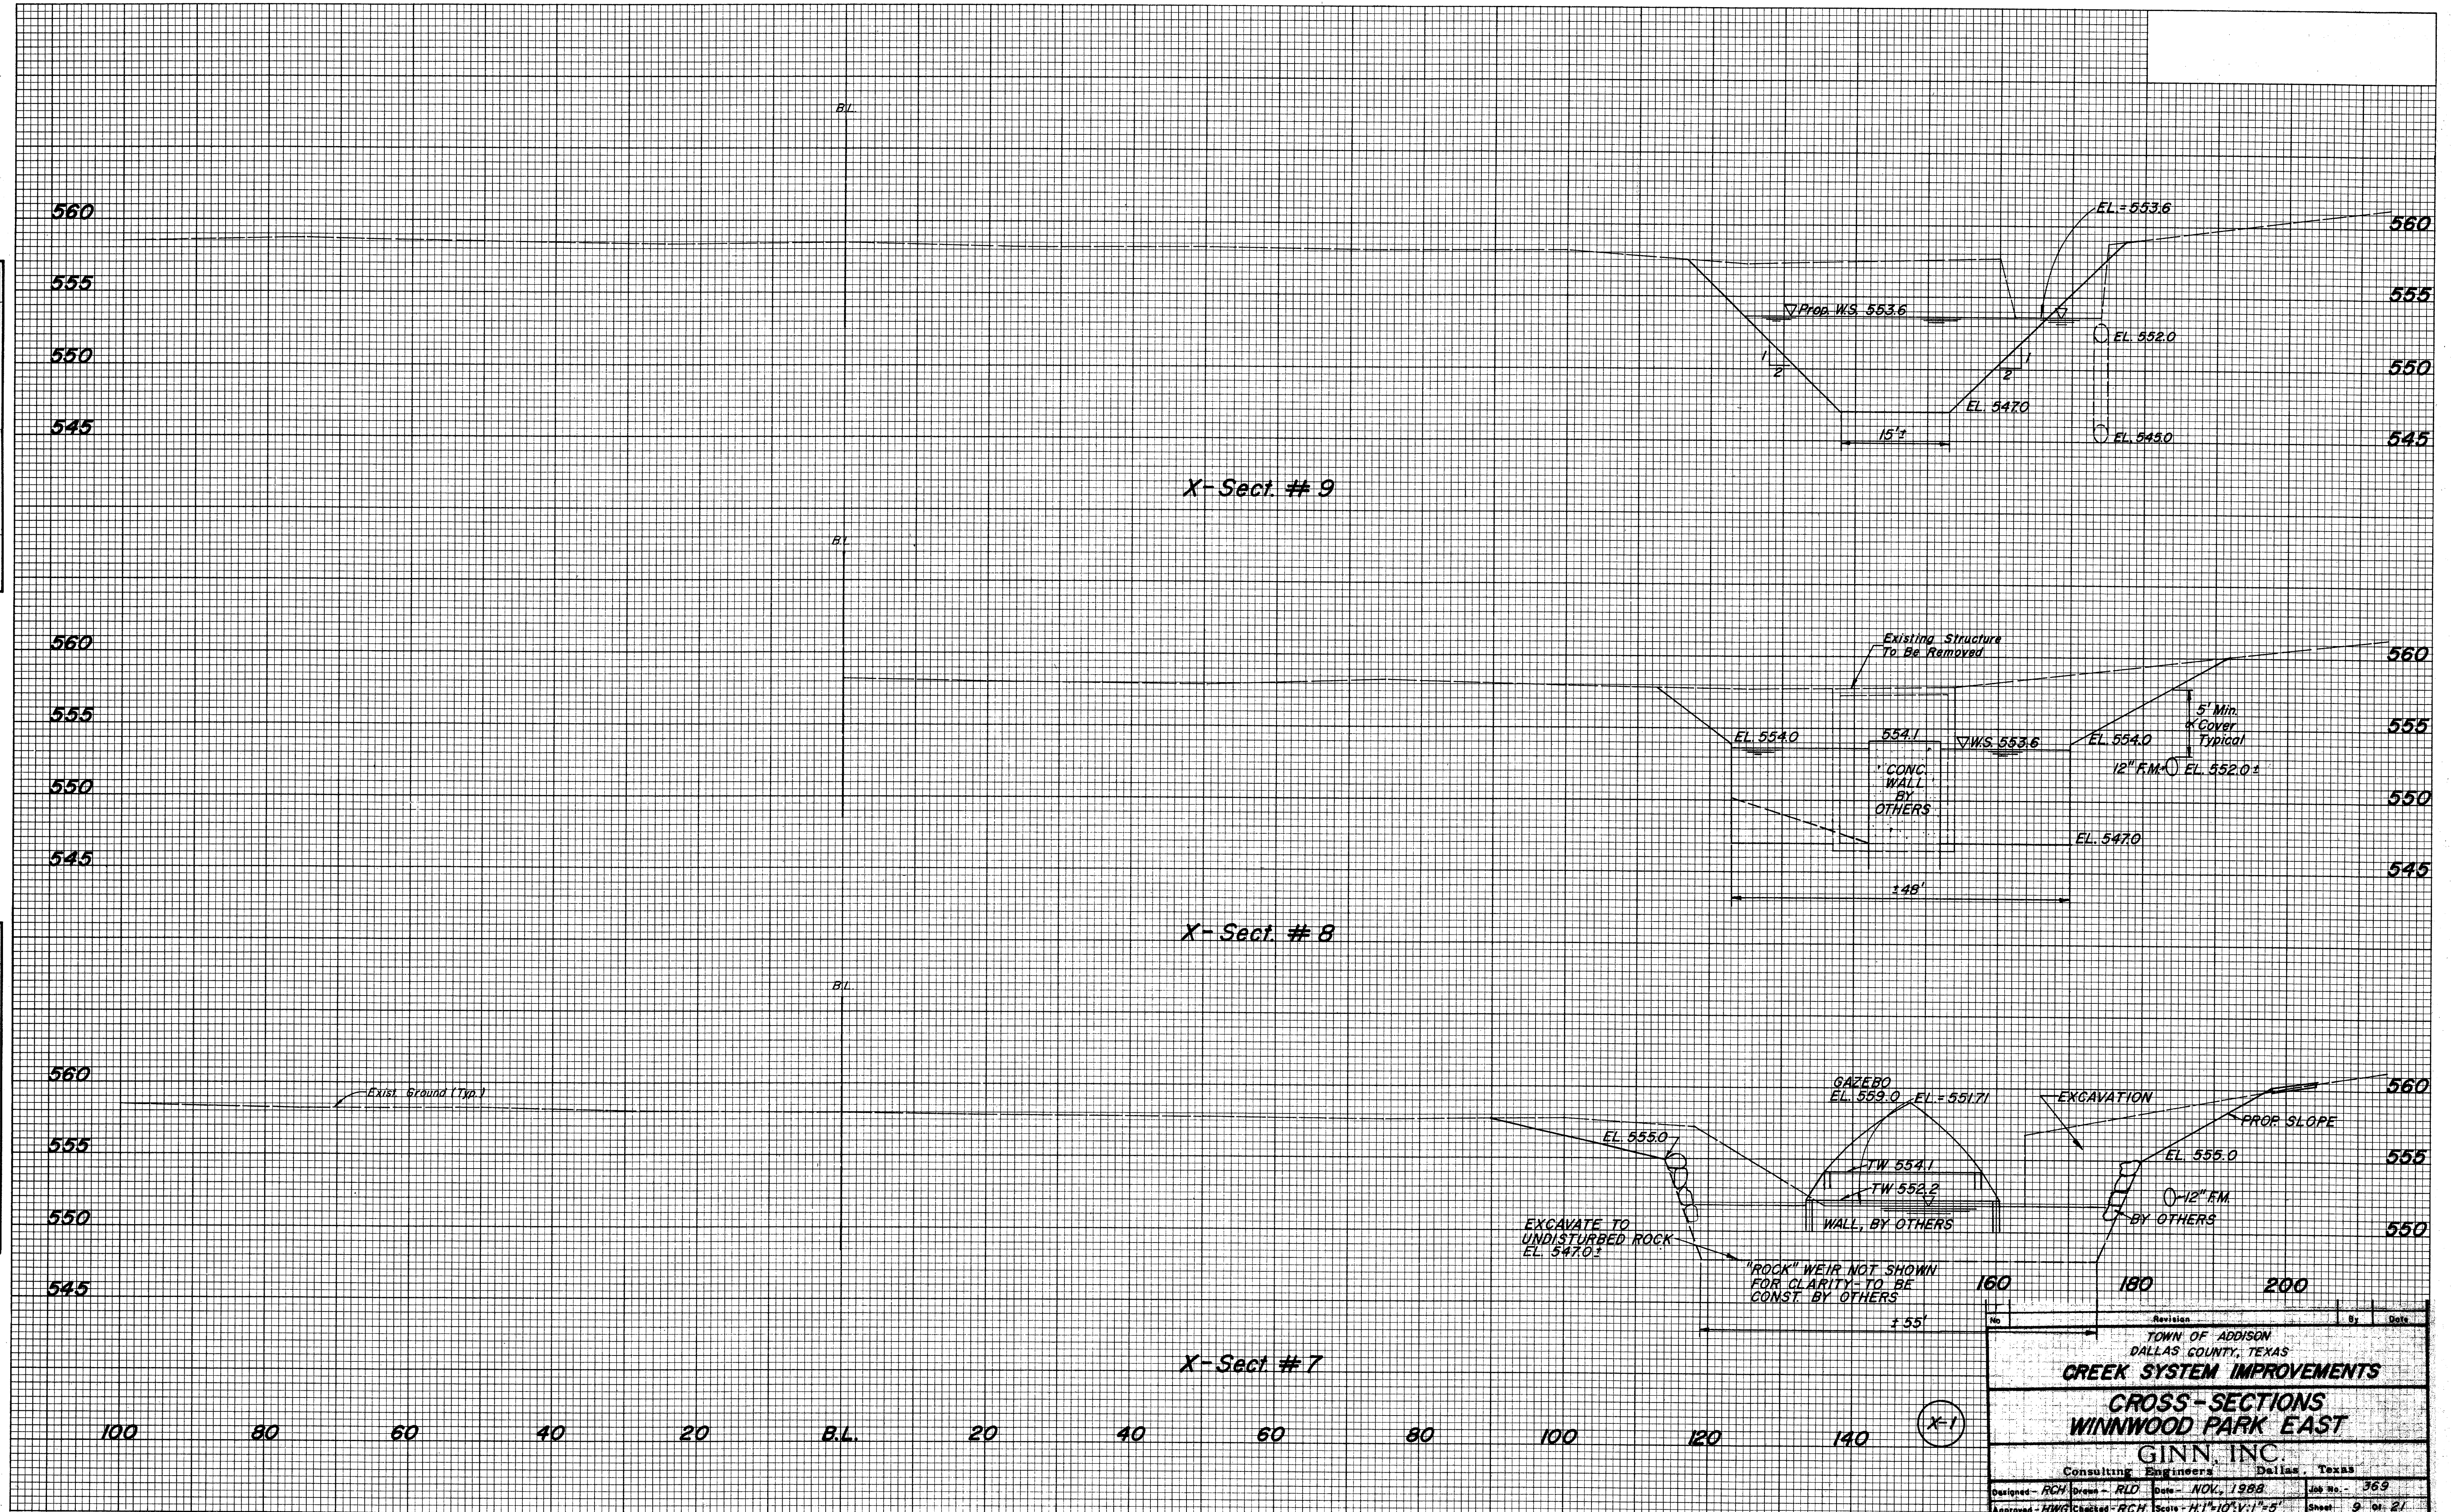

No.	Revision	By	Date
TOWN OF ADDISON DALLAS COUNTY, TEXAS			
CREEK SYSTEM IMPROVEMENTS			
CROSS-SECTIONS WINNWOOD PARK EAST			
GINN, INC.			
Consulting Engineers Dallas, Texas			
Designed - RCH	Drawn - RLD	Date - NOV, 1988	Job No. - 569
Approved - HWG	Checked - RCH	Scale - H:1"=10', V:1"=5'	Sheet 9 of 21