


Prepared By:
 Scott Consulting
 Geobased Information Development, Design, & Support.

Copyright Scott Consulting 1994, all rights reserved.
 6220 Bentwood Trail, Suite 1203
 214.733.0015, Fax 214.733.1945
 Dallas, Texas 75252

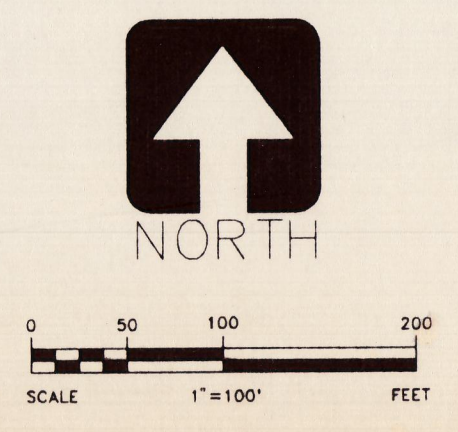

Compiled from aerial photographs taken February 25, 1986
 Originals revised in August 1988.
 Current conversion to CAD and revision date February 1995



- 16" WATER LINE (SIZE INDICATED)
- FIRE HYDRANT W/ VALVE
- FIRE HYDRANT W/O VALVE
- METER STATION
- VALVE
- REDUCER

25	33	
26	34	37
27	35	38