
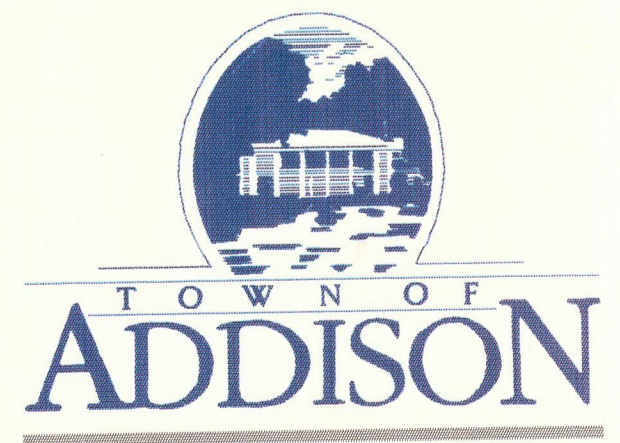


BENCHMARKS

NO.	DESCRIPTION	ELEV.
1	"□" CUT ON INLET SW CORNER.624.26
	ARAPHO & SPECTRUM	
2	"□" CUT ON INLET SW CORNER.621.91
	QUORUM & MILDRED	
3	60d NAIL IN P.P. SE CORNER632.50
	JULIAN & BROADWAY	
4	"□" CUT SE CORNER OF636.75
	ADDISON RD. & MILDRED	
5	"□" CUT ON INLET SW CORNER.637.20
	RATLIFF & ADDISON RD.	
6	DISK IN BRICK WALL OF OLD ADDISON.650.61
	SCHOOL BLDG.(4.7' ABOVE GROUND)	
7	"□" CUT ON INLET NE CORNER.628.54
	SUNBELT & WESTGROVE	
8	"□" CUT ON INLET SE CORNER.631.15
	AIRPORT PKWY. & QUORUM	
9	"□" CUT IN BASE OF LIGHT, Q OF BENT TREE.644.41
	PLAZA PKWY., WEST OF ADDISON RD.	
10	"□" CUT ON INLET SW CORNER.641.95
	SOJOURN & ADDISON RD.	
12	"□" CUT ON HDWL N. OF R.R.,617.77
	EAST SIDE OF MIDWAY	
13	"□" CUT ON INLET SE CORNER.594.94
	BELTLINE & SURVEYOR	
14	"□" CUT ON INLET NW CORNER.603.65
	LINDBERG & BILLY MITCHELL	
15	"□" CUT ON INLET NE CORNER.631.48
	MIDWAY & WILEY POST	
16	"□" CUT ON INLET 100'± SOUTH.645.45
	OF WRIGHT BROTHERS EAST OF MIDWAY	
17	"□" CUT ON INLET 275'± SOUTH.639.05
	OF KELLER SPRINGS EAST SIDE OF MIDWAY	
18	"□" CUT ON VAULT NE CORNER.627.93
	BELTLINE & MIDWAY	
19	"□" CUT ON INLET 150' SOUTH OF.630.59
	BELTLINE, EAST SIDE OF INWOOD	
20	"□" CUT ON INLET 400'± SOUTH OF.638.13
	BELTLINE RD., EAST SIDE OF LANDMARK	
21	"□" CUT ON INLET NW CORNER.626.91
	SAKOWITZ & BELTLINE	
22	"□" CUT ON CURB RETURN, WEST SIDE OF.608.63
	MONTFORT & SAKOWITZ, NE CORNER	
23	"□" CUT ON INLET NE CORNER.585.21
	MARSH & BELTWAY	
25	"□" CUT SE CORNER585.93
	MIDWAY & SPRING VALLEY	
26	"□" CUT NOSE OF MEDIAN BROOKHAVEN CLUB.584.57
	25'± SOUTH OF SPRING VALLEY	
27	"□" CUT ON INLET NE CORNER.546.91
	MARSH & BROOKHAVEN CLUB DR.	

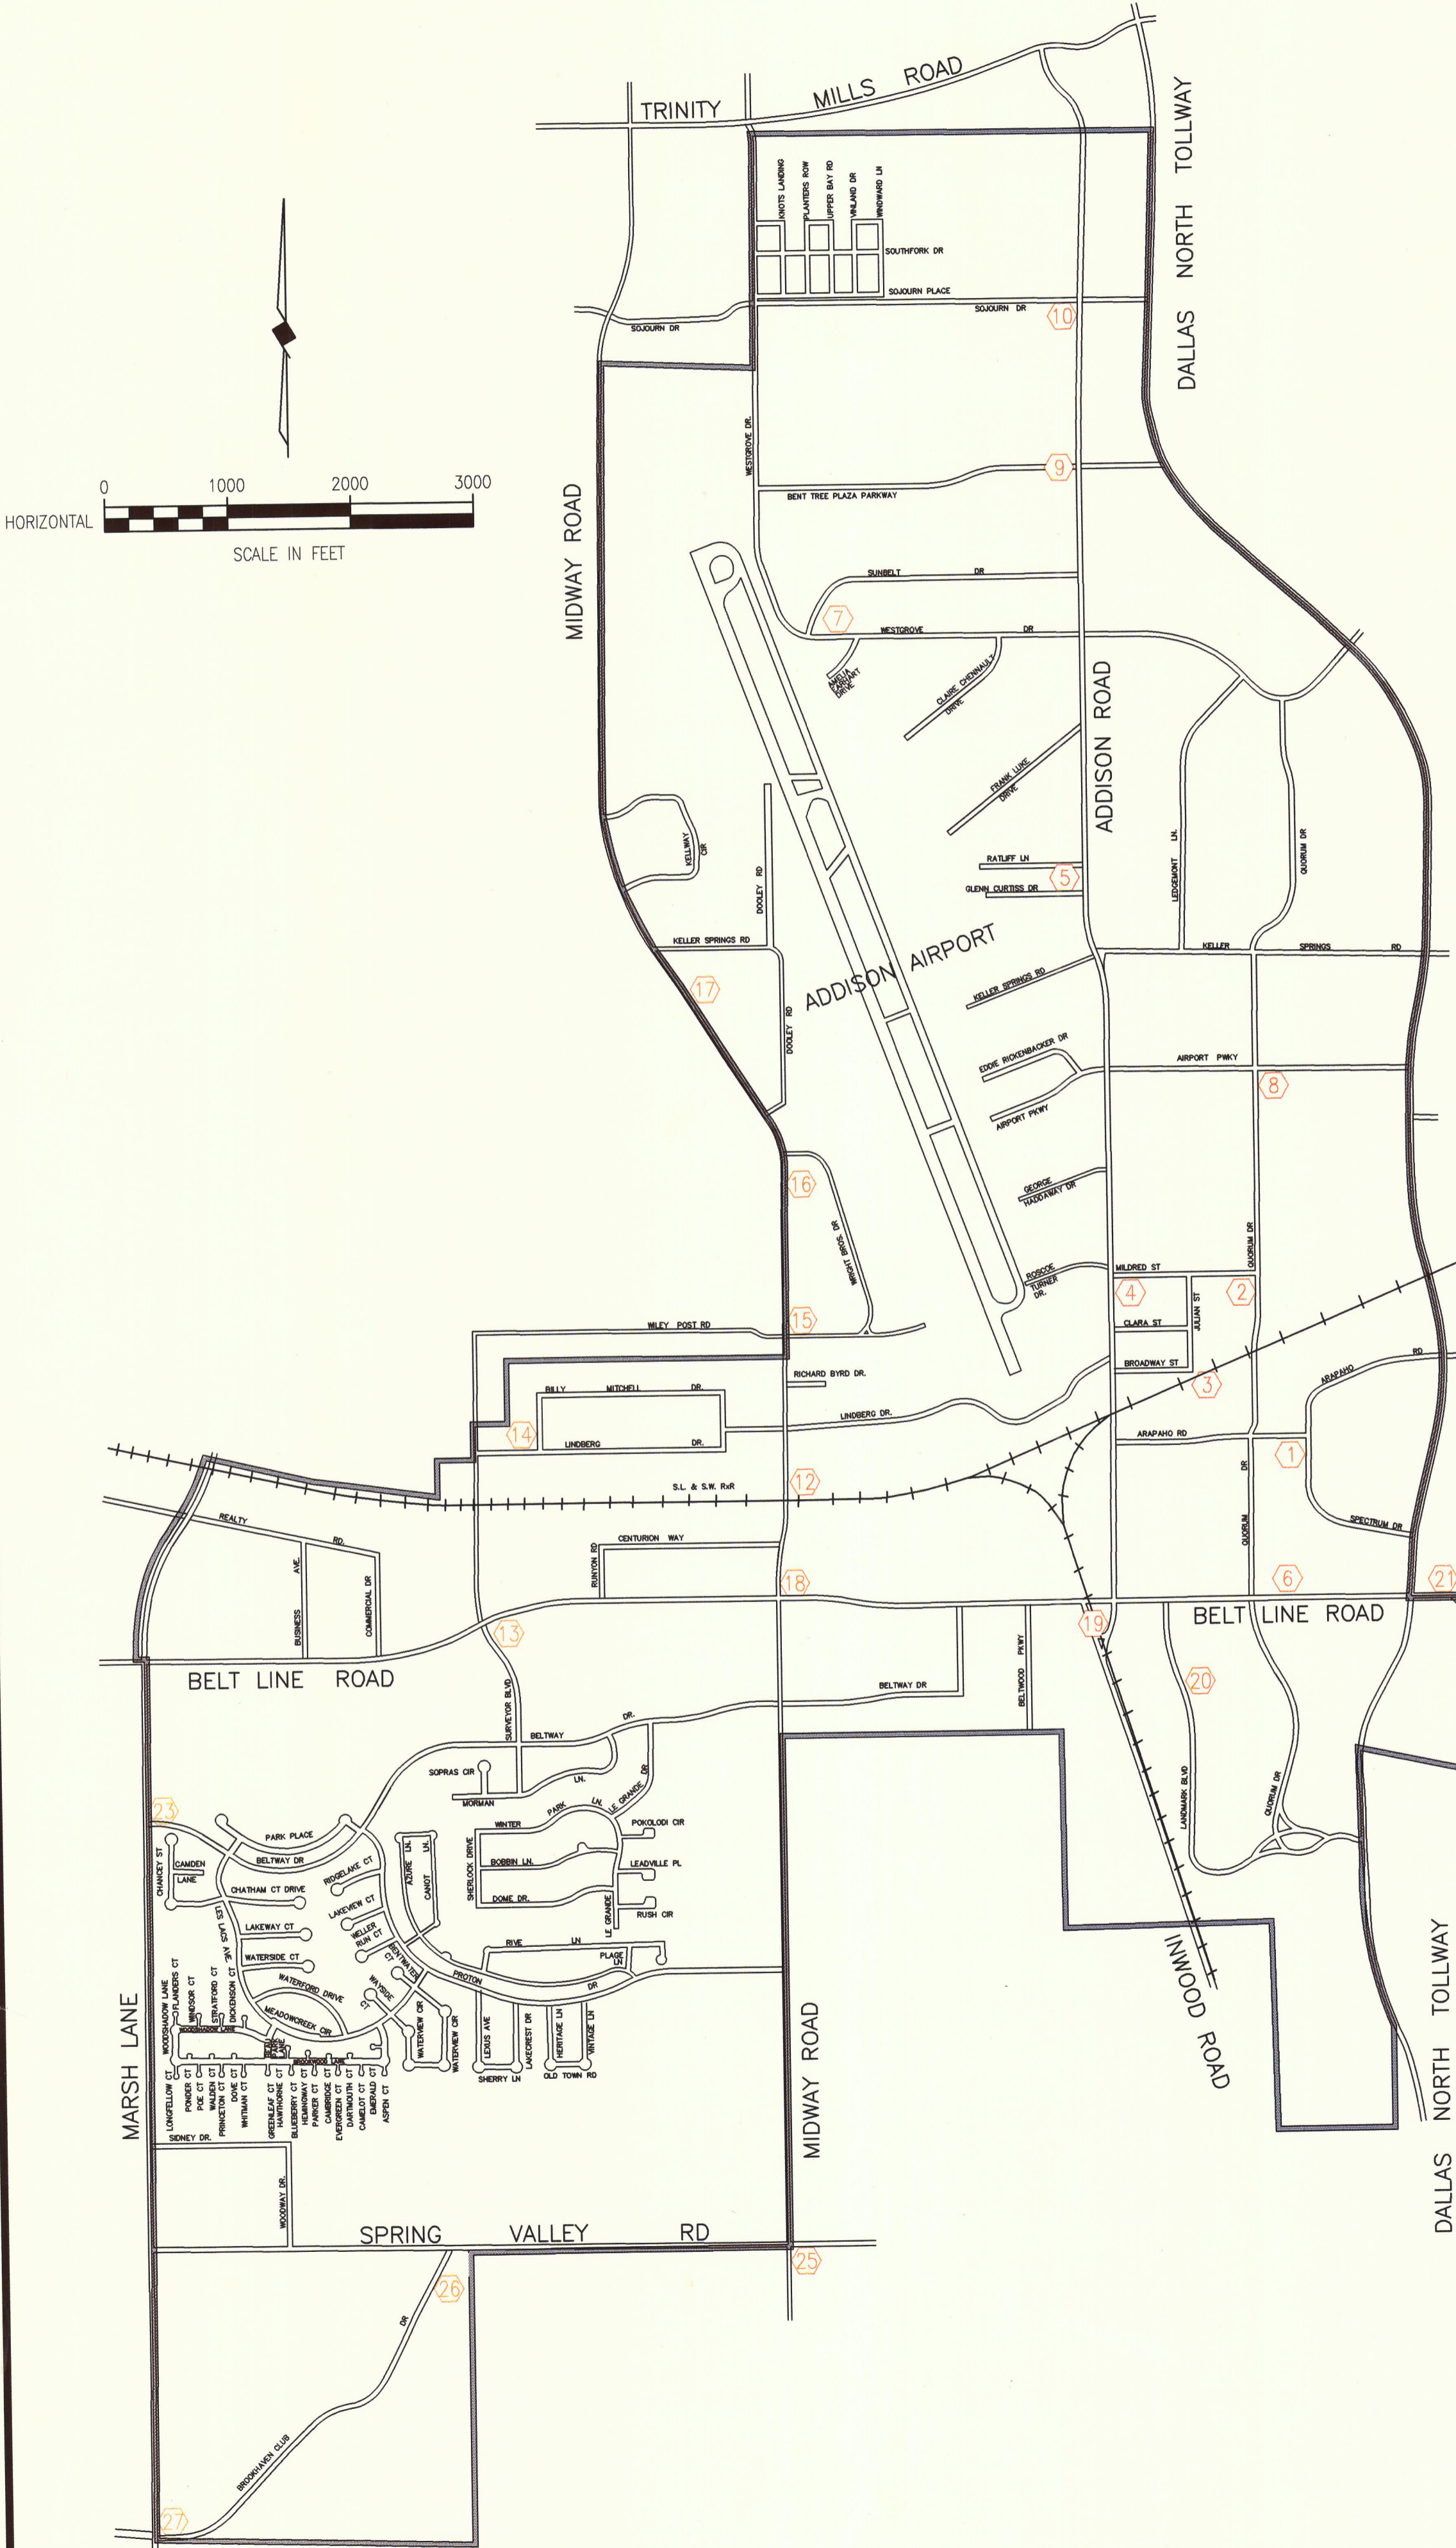

BENCHMARK MAP
 ALL BENCHMARKS TIED TO
 U.S.G.S. BM E.921, 1946
 LISTED AS 6
 AUGUST, 1996

SHIMEK, JACOBS & FINKLEA
 CONSULTING ENGINEERS
 Dallas, Texas