

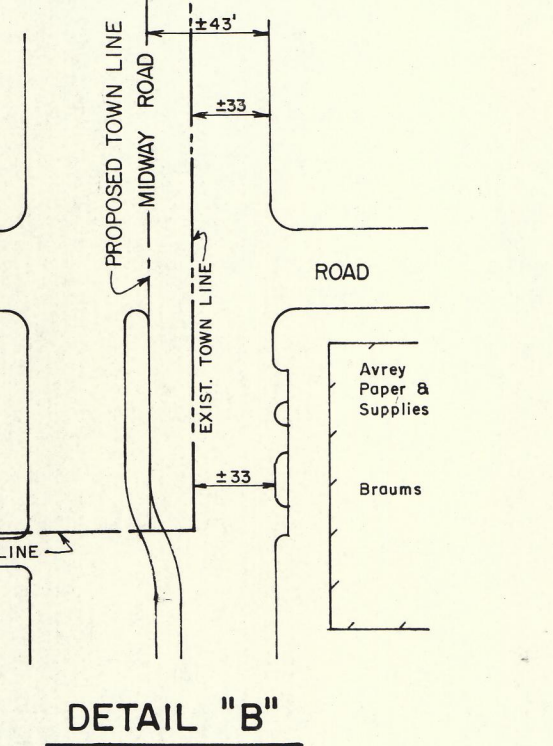
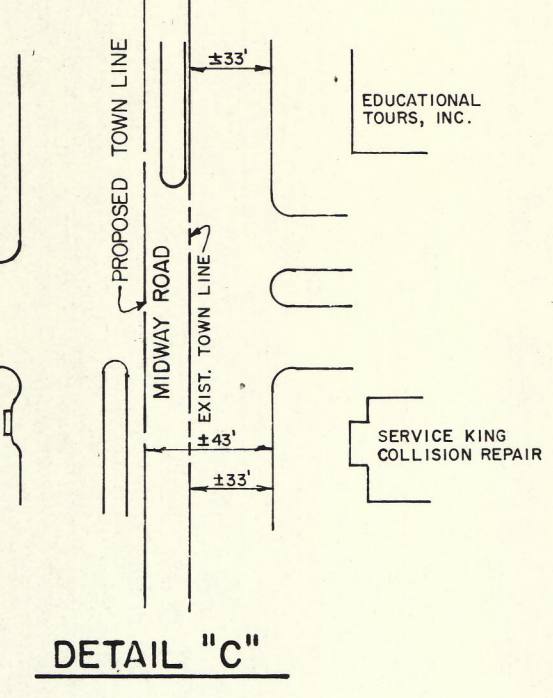


Dallas Co./Collin Co. Inc. as recorded May 18, 1987 in Volume 361, Page 949, of the Commissioners Court Records of Dallas County, Texas, Order No. 87993

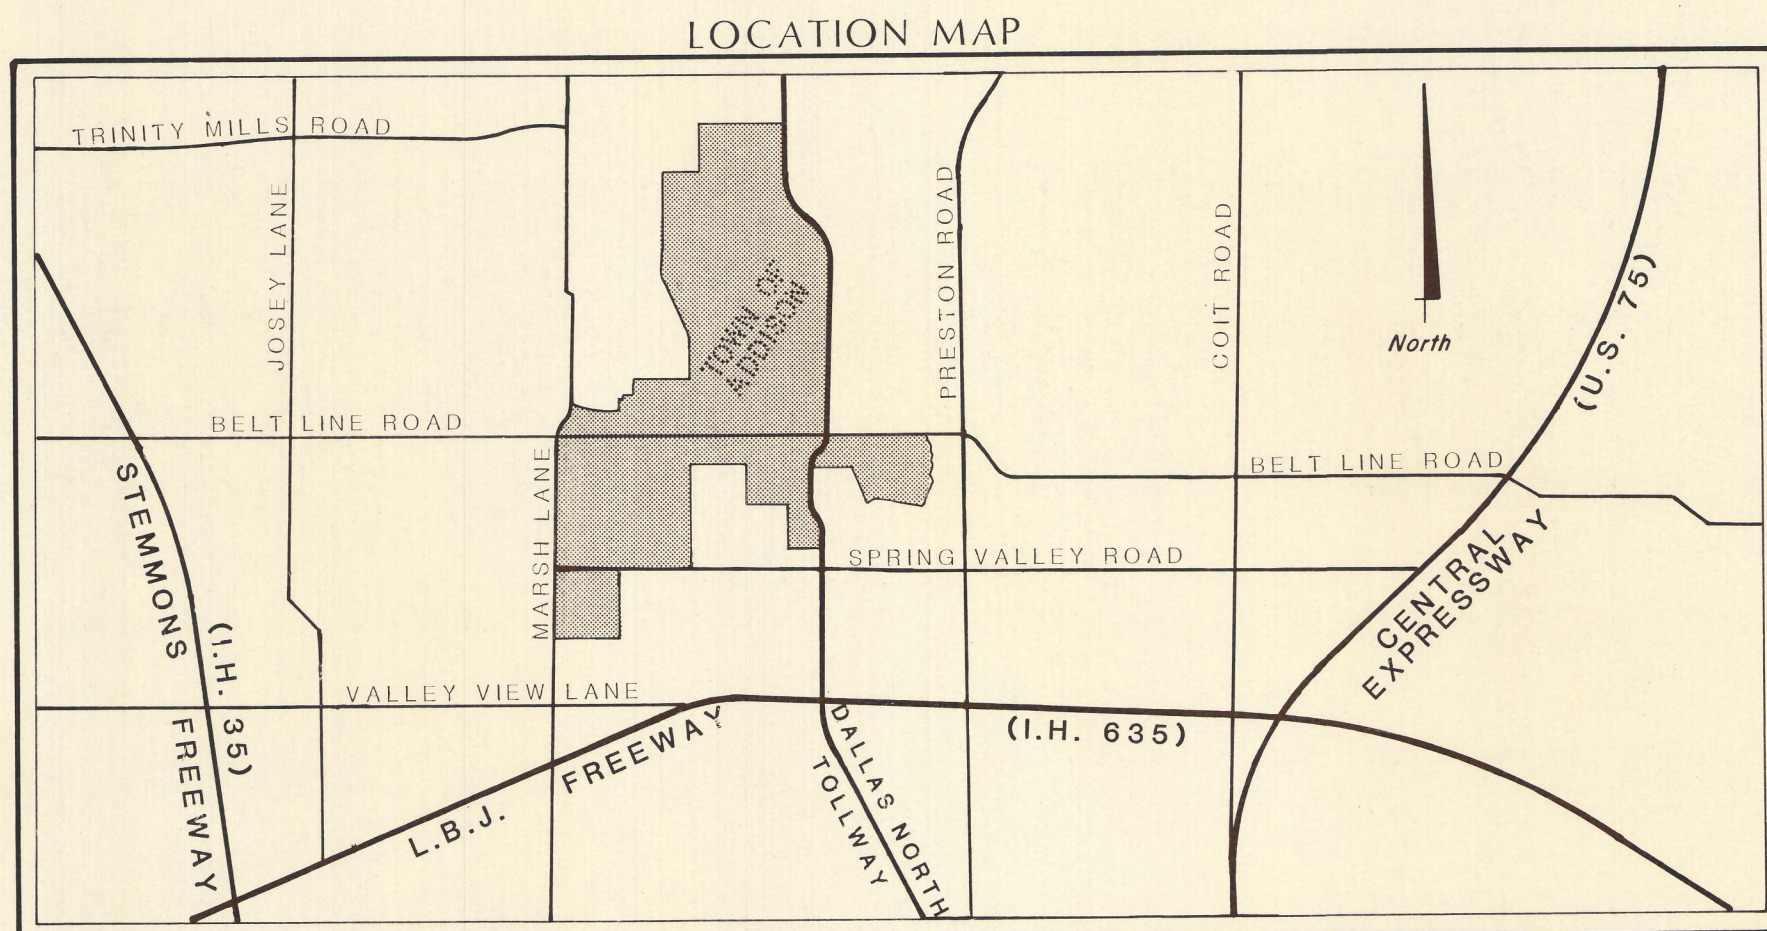

SEE DETAIL 'C'

SEE DETAIL 'B'

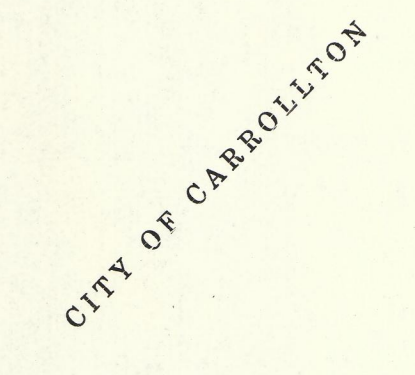

FIELD BOOK REFERENCE	
5	
4	
3	
2	
1	
NO. DATE	REVISIONS

GINN INC.
BOUNDARY SURVEY
TOWN OF ADDISON
Geogram Corporation
 Land Surveyors - Engineers

SCALE: 1" = 500'
 DATE: JULY 1987
 JOB NO.: 3343-55-001-100

DRAWN BY: *[Signature]*
 APPLIED BY: *[Signature]*

SHEET NO. 1 OF 2