


CARROLLTON

DALLAS

FARMERS  
BRANCH

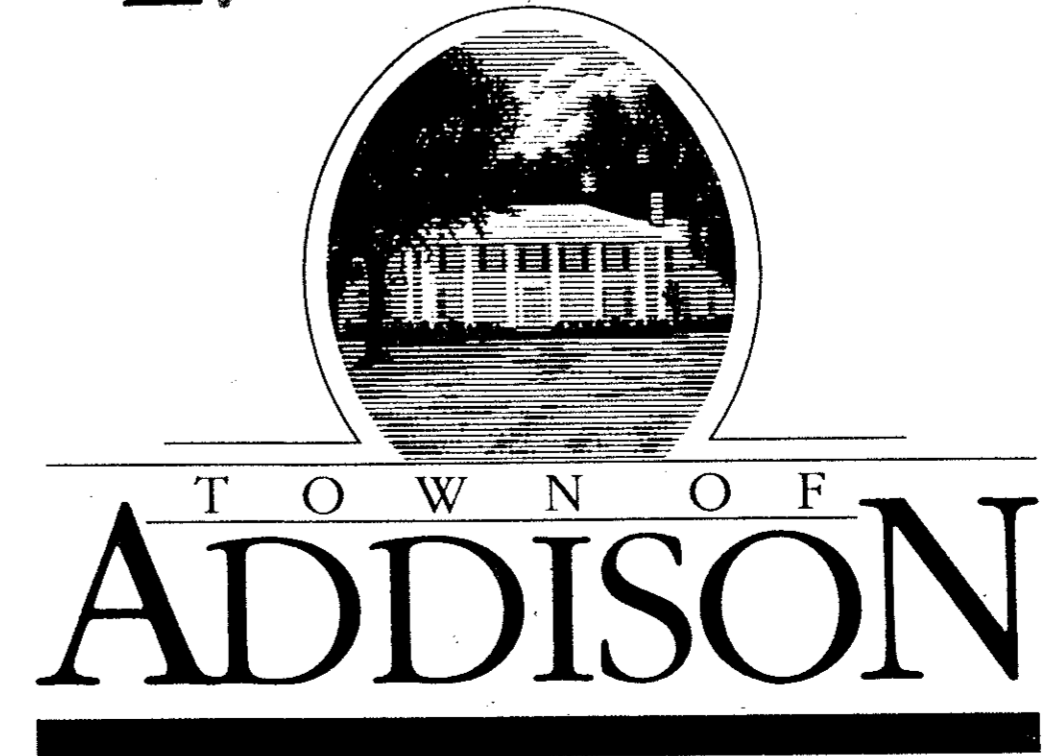

# AREA DRAINAGE

**LEGEND**

CITY LIMITS  
COUNTY LINE  
PUBLIC BUILDING  
RAILROAD

SCALE 1"=500'

0 200 400 600 800 1000

PUBLIC BUILDINGS FACILITY MAP LOCATION

1. TOWN HALL	E-5
2. FIRE STATION	E-3
3. POLICE STATION	E-5
4. SERVICE CENTER	A-2
5. TOWN PARK	F-1
6. CONTROL TOWER	C-2
7. POST OFFICE	D-3
8. FIRE STATION	C-3
9. POLICE STATION	C-3
10. CITY HALL ANNEX	E-5
11. FIRE STATION	E-1