


CARROLLTON

DALLAS

FARMERS
BRANCH

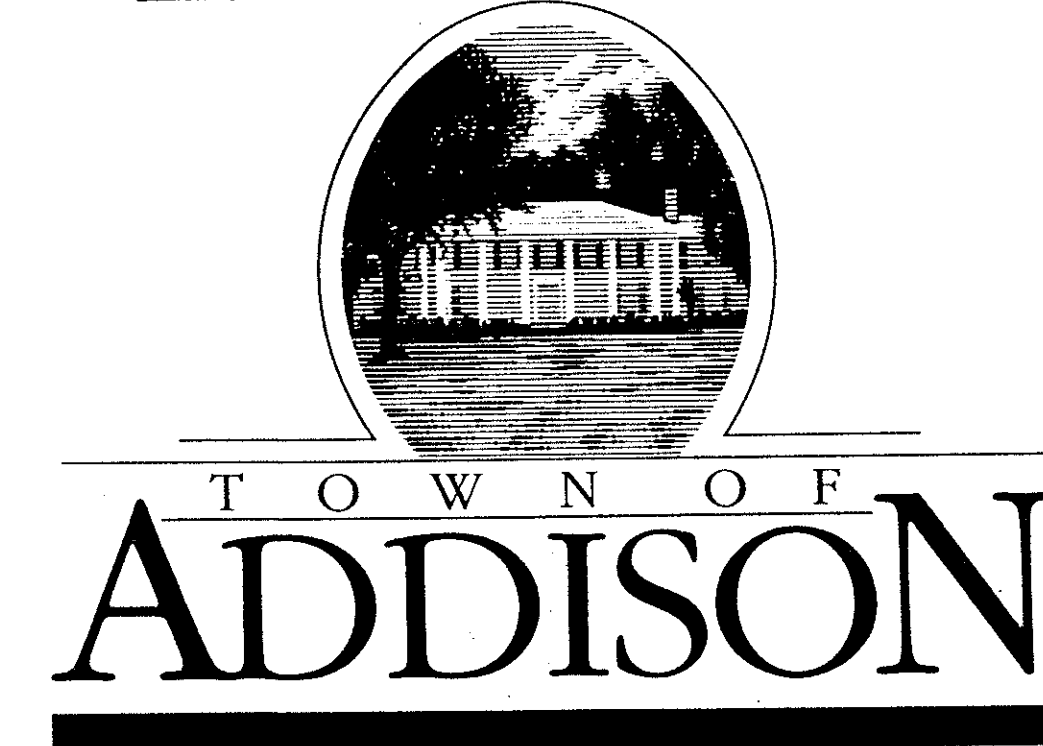

AREA DRAINAGE

LEGEND

CITY LIMITS
COUNTY LINE
PUBLIC BUILDING
RAILROAD

SCALE 1"=500'

0 200' 400' 600' 800' 1000'

PUBLIC BUILDINGS FACILITY MAP LOCATION

1. TOWN HALL	E - 5
2. FIRE STATION	E - 3
3. POLICE STATION	E - 5
4. SERVICE CENTER	A - 2
5. TOWN PARK	F - 1
6. CONTROL TOWER	C - 2
7. POST OFFICE	D - 3
8. FIRE STATION	C - 3
9. POLICE STATION	C - 3
10. CITY HALL ANNEX	E - 5
11. FIRE STATION	E - 1