


CARROLLTON

DALLAS

FARMERS
BRANCH

TOWN OF
ADDISON

AREA DRAINAGE

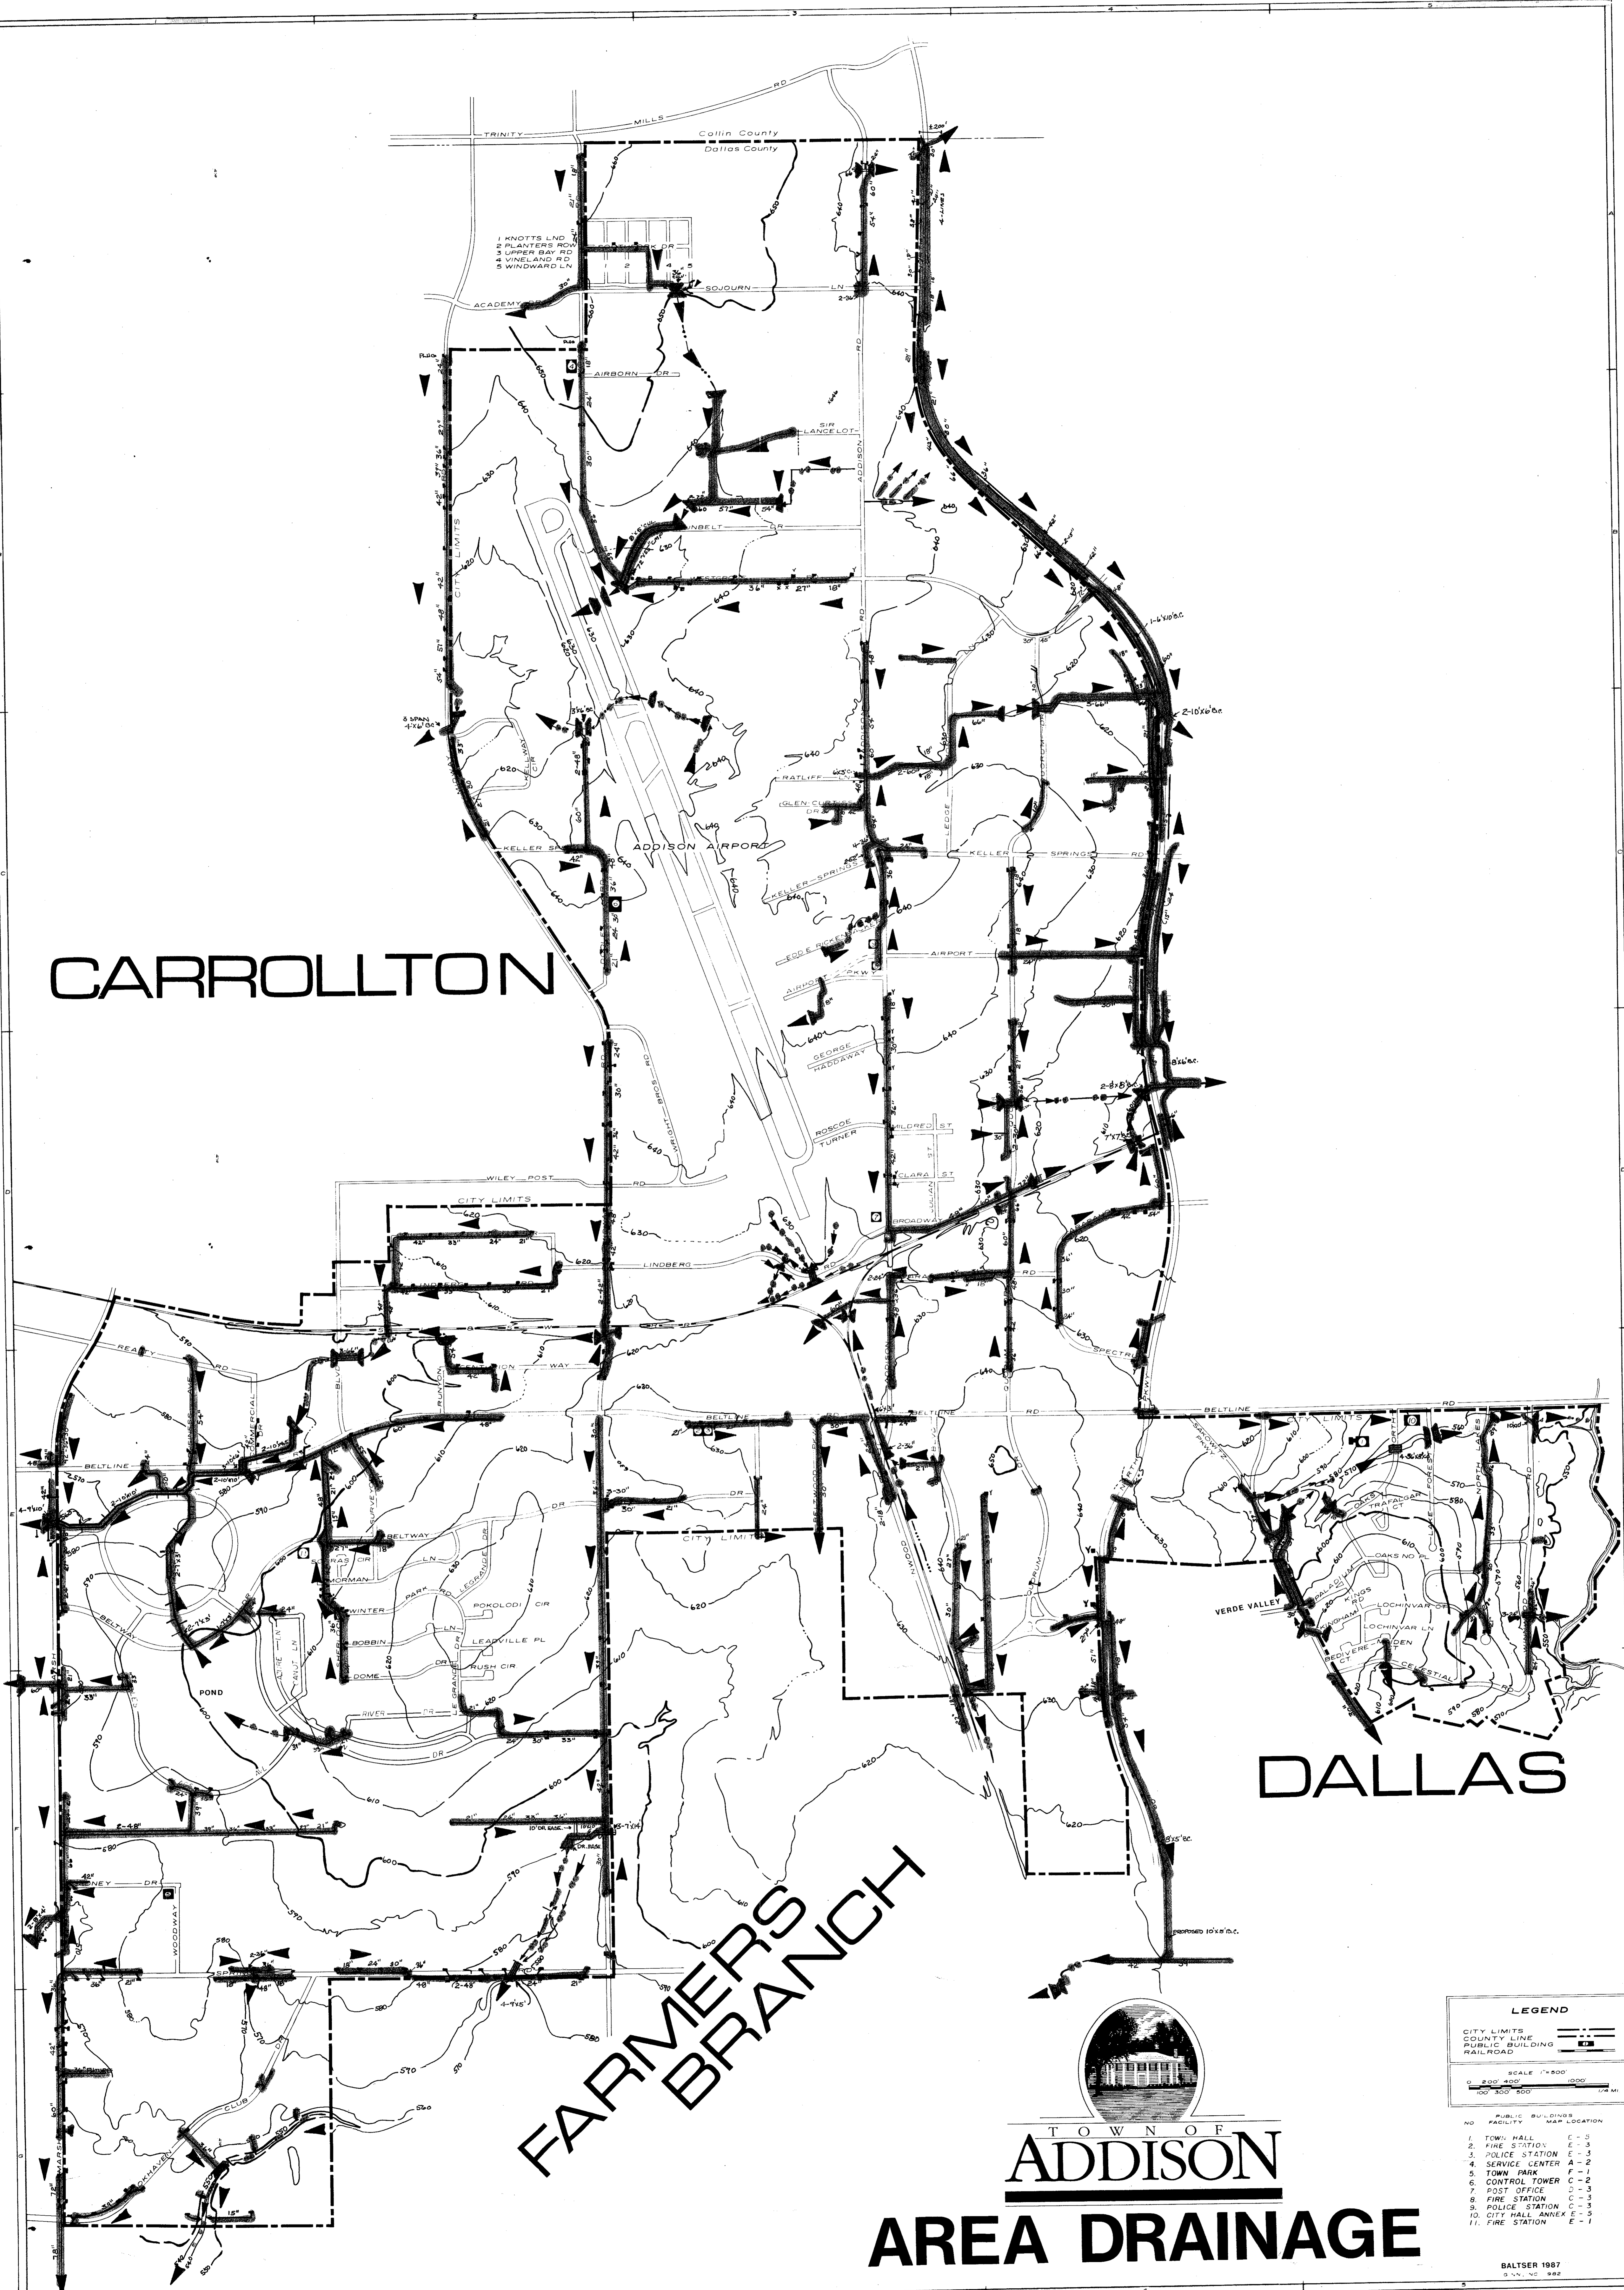

LEGEND

CITY LIMITS ———
 COUNTY LINE ———
 PUBLIC BUILDING ———
 RAILROAD ———

SCALE 1"=500'

0 200 400 600 800 1000

NO. PUBLIC BUILDING FACILITY MAP LOCATION

1.	TOWN HALL	E - 5
2.	FIRE STATION	E - 3
3.	POLICE STATION	E - 2
4.	SERVICE CENTER	A - 2
5.	TOWN PARK	F - 1
6.	CONTROL TOWER	C - 2
7.	POST OFFICE	C - 3
8.	FIRE STATION	C - 3
9.	POLICE STATION	C - 3
10.	CITY HALL ANNEX	E - 5
11.	FIRE STATION	E - 1

