


CARROLLTON

DALLAS

FARMERS
BRANCH

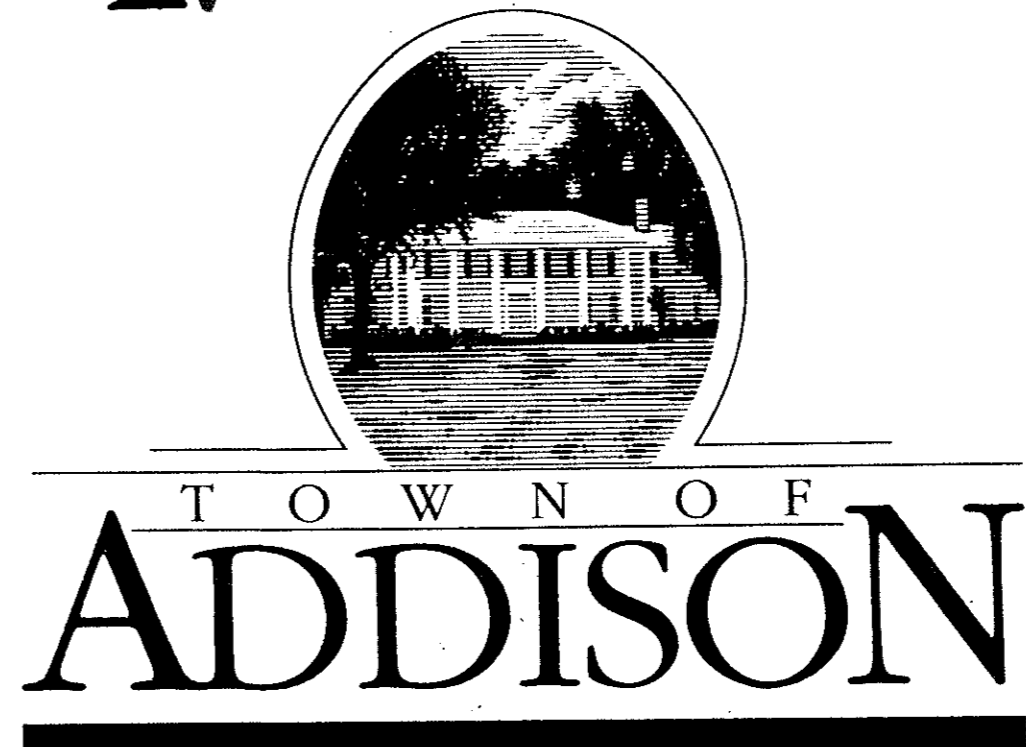

AREA DRAINAGE

LEGEND

CITY LIMITS
COUNTY LINE
PUBLIC BUILDING
RAILROAD

SCALE 1"=500'

0 200 400 600 800 1000

NO. PUBLIC BUILDINGS FACILITY MAP LOCATION

1. TOWN HALL E-5
2. FIRE STATION E-3
3. POLICE STATION E-3
4. SERVICE CENTER A-2
5. TOWN PARK F-1
6. CONTROL TOWER C-2
7. POST OFFICE C-3
8. FIRE STATION C-3
9. POLICE STATION C-3
10. CITY HALL ANNEX E-5
11. FIRE STATION E-1