


CARROLLTON

DALLAS

FARMERS
BRANCH

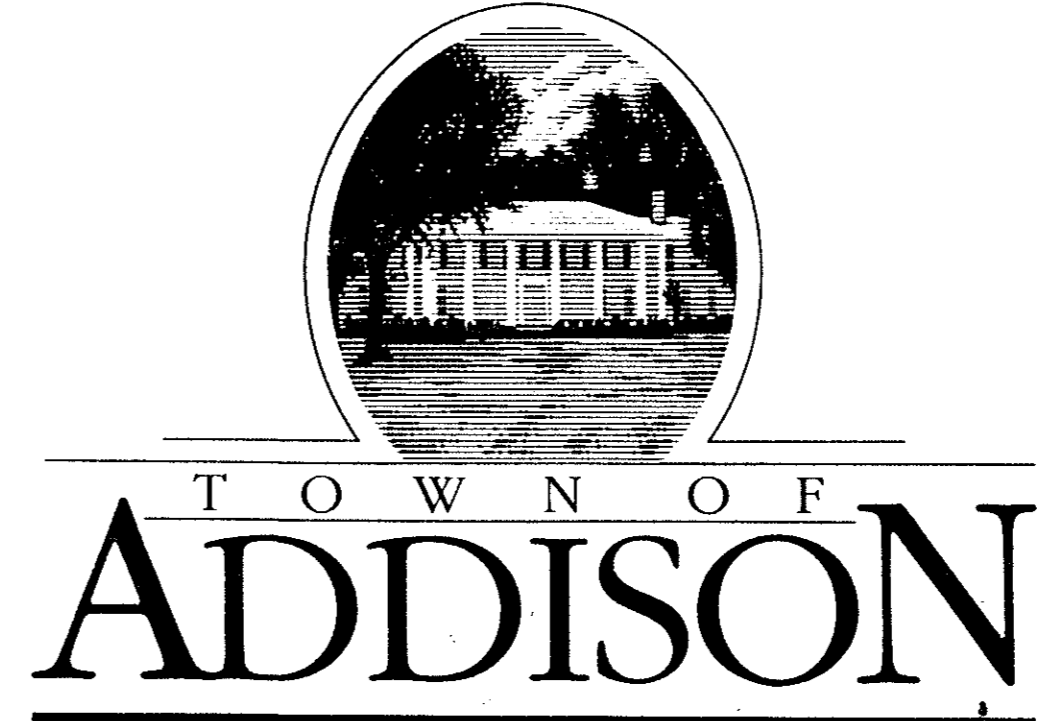

AREA DRAINAGE

LEGEND

- CITY LIMITS
- COUNTY LINE
- PUBLIC BUILDING
- RAILROAD

SCALE 1"=500'

0 200 400 600 800 1000 1200 1400

NO.	PUBLIC BUILDING FACILITY	MAP LOCATION
1.	TOWN HALL	E-3
2.	FIRE STATION	E-3
3.	POLICE STATION	E-3
4.	SERVICE CENTER	A-2
5.	TOWN PARK	F-1
6.	CONTROL TOWER	C-2
7.	POST OFFICE	D-3
8.	FIRE STATION	C-3
9.	POLICE STATION	C-3
10.	CITY HALL ANNEX	E-5
11.	FIRE STATION	E-1