


CARROLLTON

DALLAS

FARMERS
BRANCH

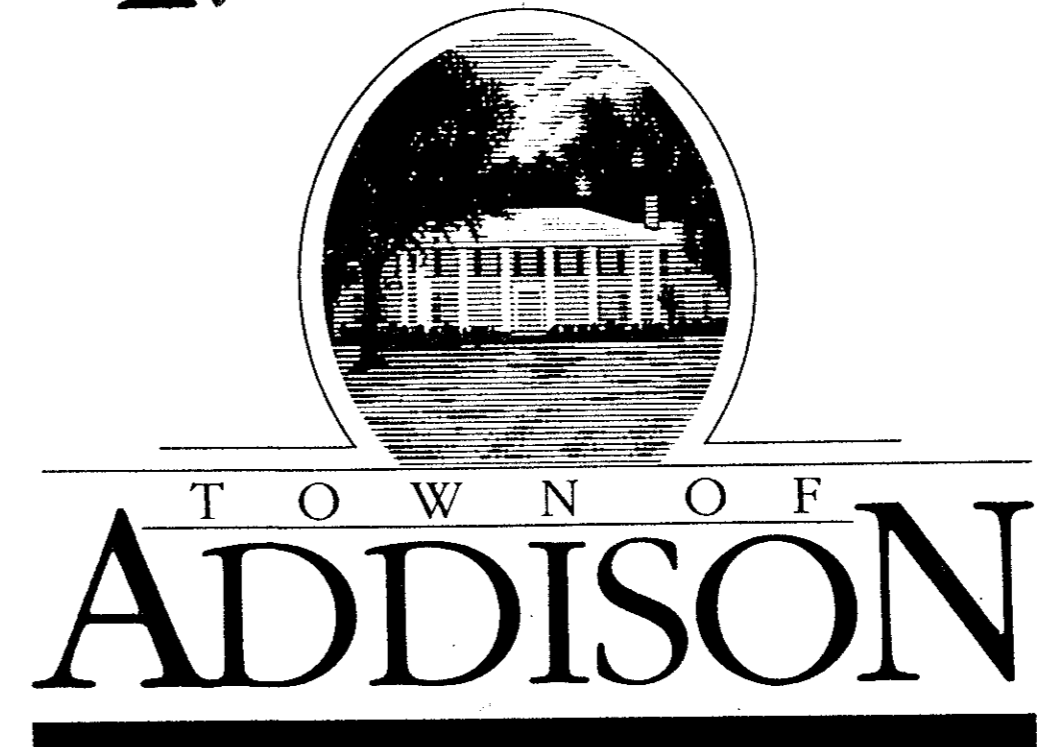

AREA DRAINAGE

LEGEND

CITY LIMITS ———
 COUNTY LINE - - - -
 PUBLIC BUILDING [Symbol]
 RAILROAD [Symbol]

SCALE 1"=500'
 0 200 400 600 800 1000
 100' 200' 300'

PUBLIC BUILDINGS FACILITY MAP LOCATION

1. TOWN HALL	E-5
2. FIRE STATION	E-3
3. POLICE STATION	E-3
4. SERVICE CENTER	A-2
5. TOWN PARK	F-1
6. CONTROL TOWER	C-2
7. POST OFFICE	D-3
8. FIRE STATION	C-3
9. POLICE STATION	C-3
10. CITY HALL ANNEX	E-5
11. FIRE STATION	E-1

BALTSER 1987
© N.A.S. 1987

