


313-8


313-8

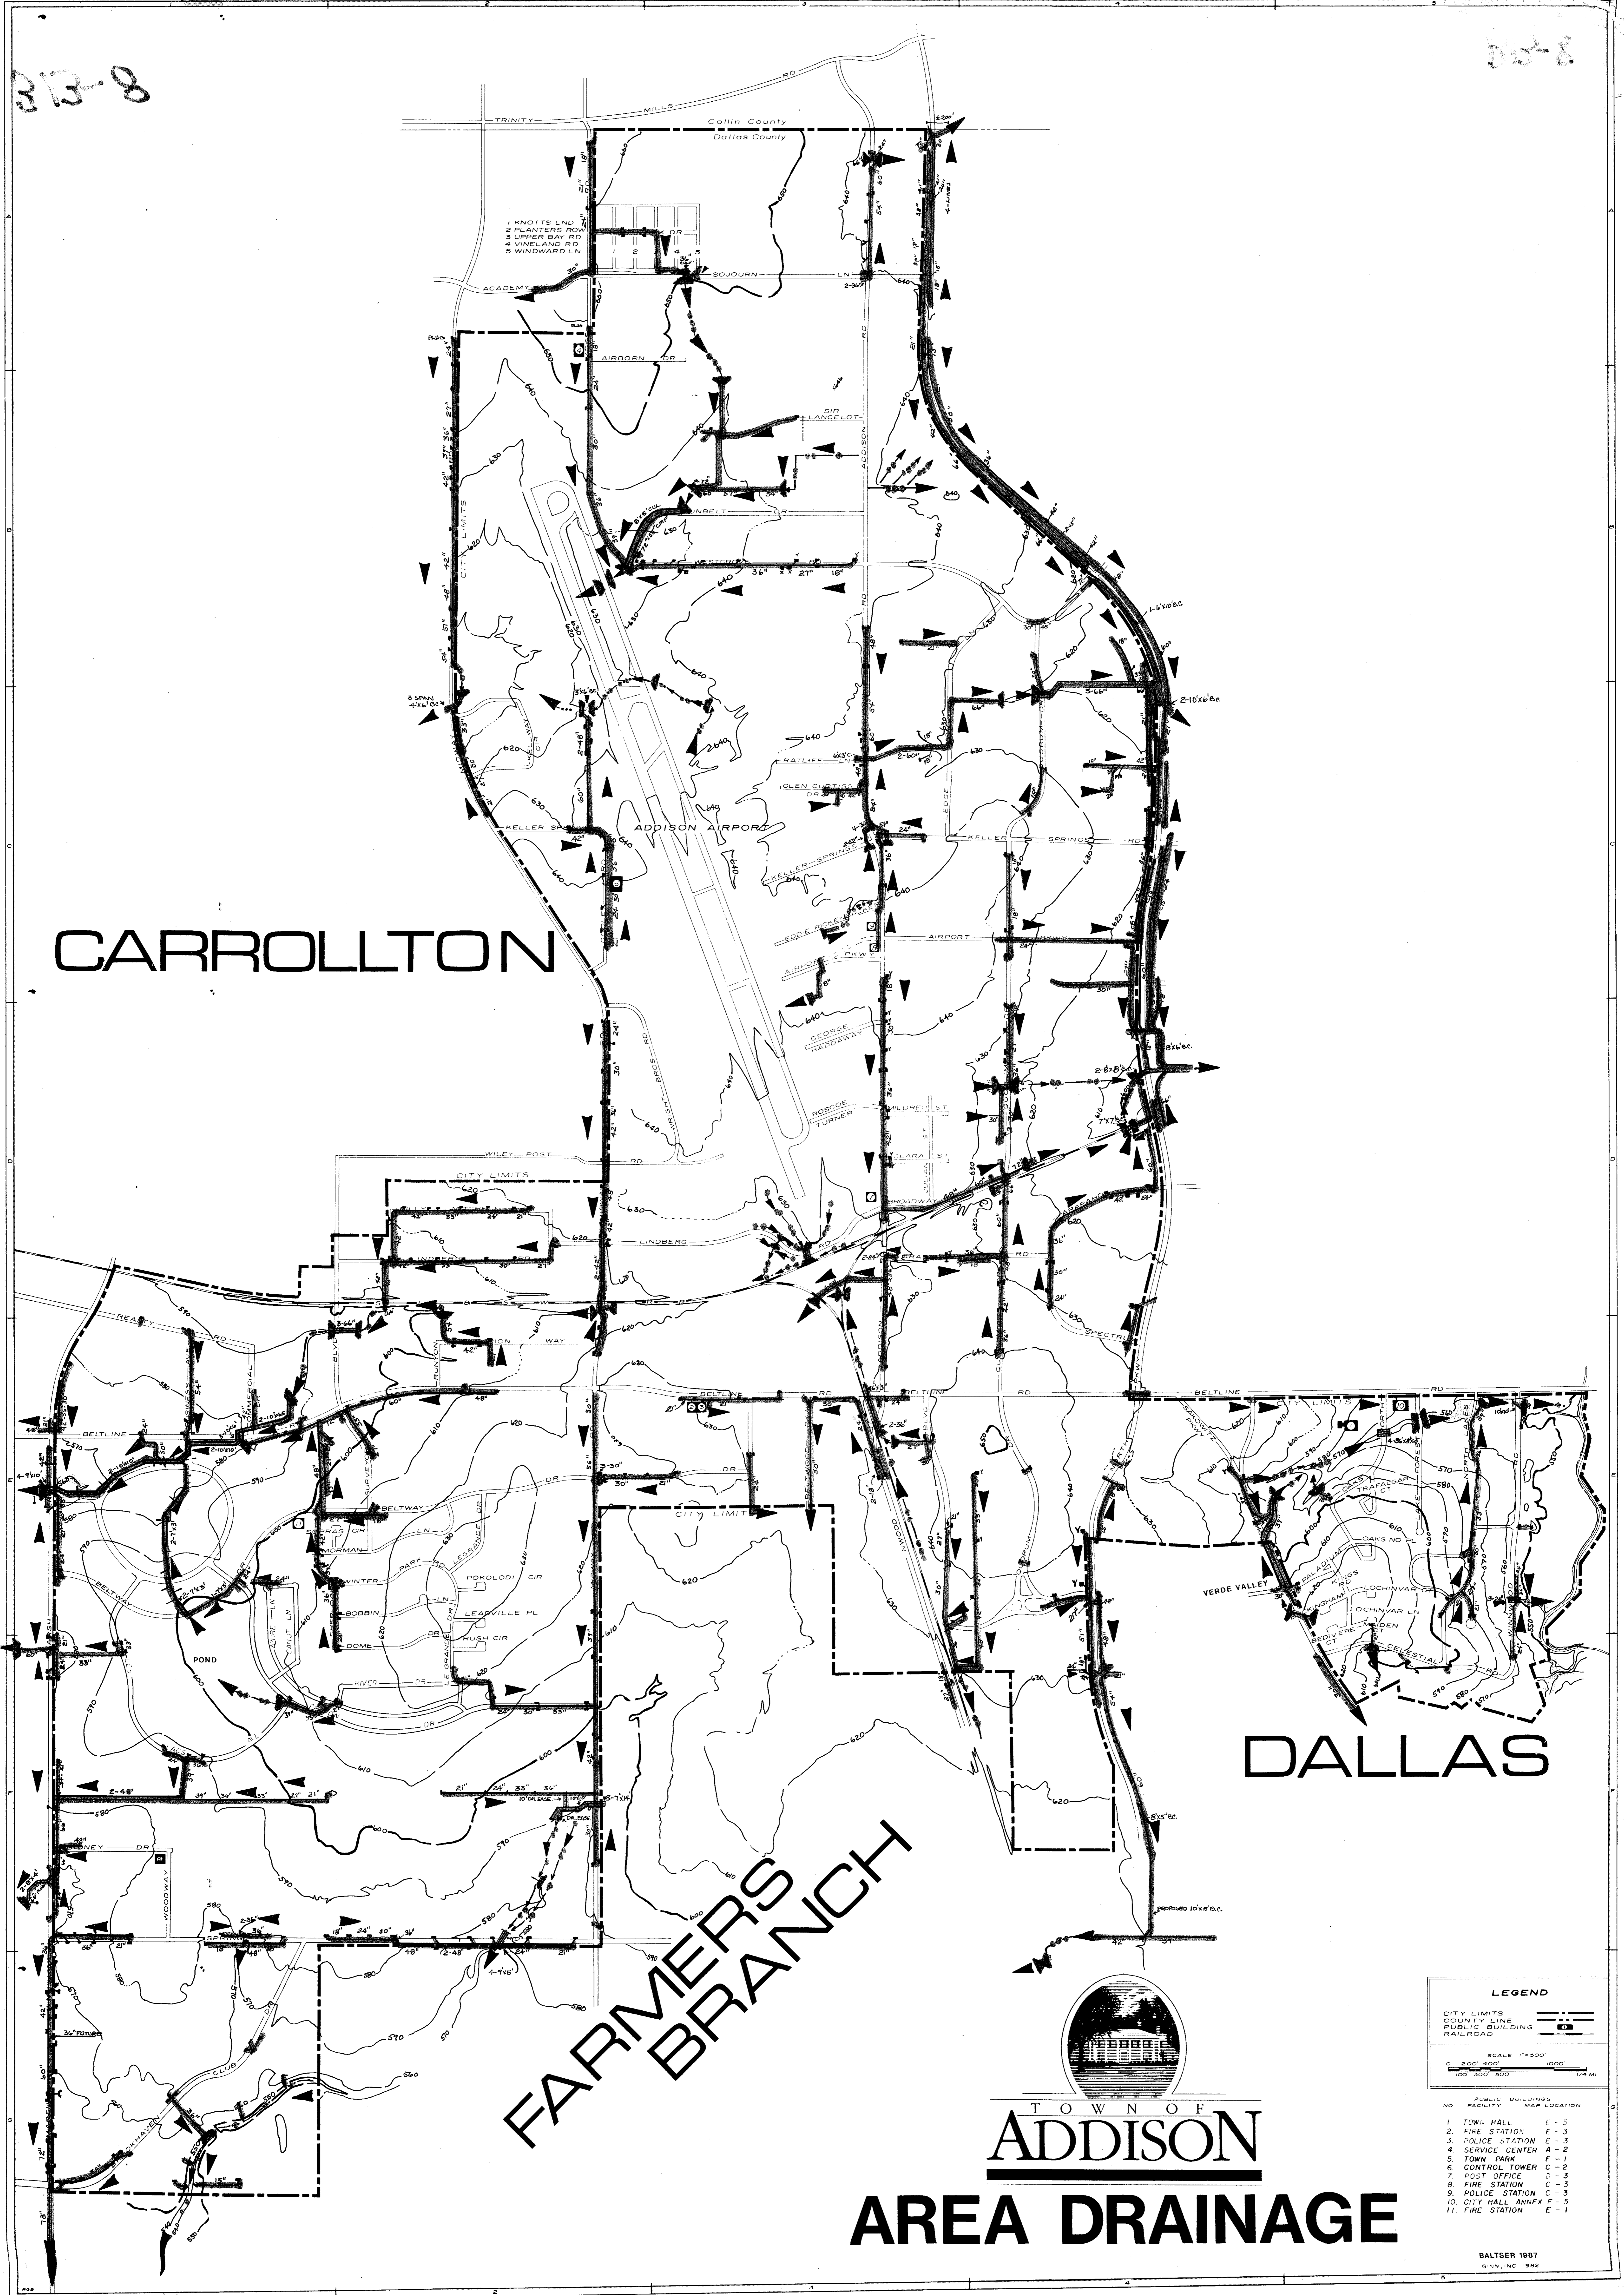

CARROLLTON

DALLAS

FARMERS BRANCH

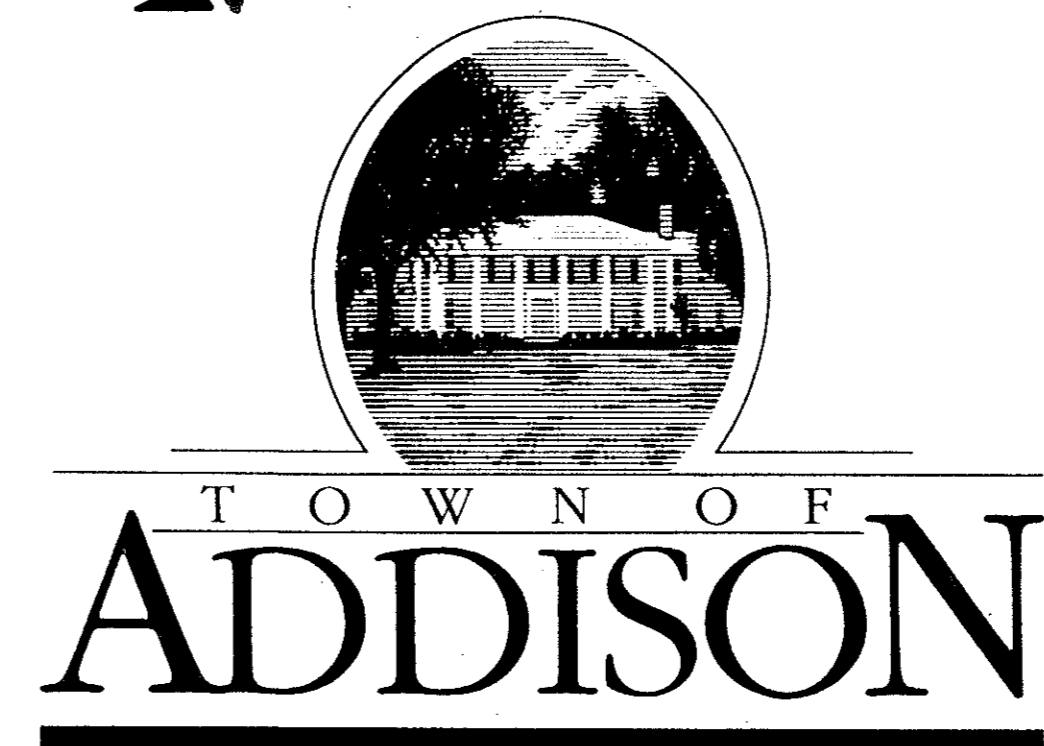

AREA DRAINAGE

LEGEND

CITY LIMITS
 COUNTY LINE
 PUBLIC BUILDING
 RAILROAD

SCALE 1"=500'

0 200 400 600 800 1000 1200

PUBLIC BUILDINGS FACILITY MAP LOCATION

1. TOWN HALL	E-5
2. FIRE STATION	E-3
3. POLICE STATION	C-3
4. SERVICE CENTER A	A-2
5. TOWN PARK	F-1
6. CONTROL TOWER	C-2
7. POST OFFICE	D-3
8. FIRE STATION	C-3
9. POLICE STATION	C-3
10. CITY HALL ANNEX	E-5
11. FIRE STATION	E-1