




**Legend**

- StratMapTransv2
- Revised Sewer Basins B, D, G, F
- City Limits

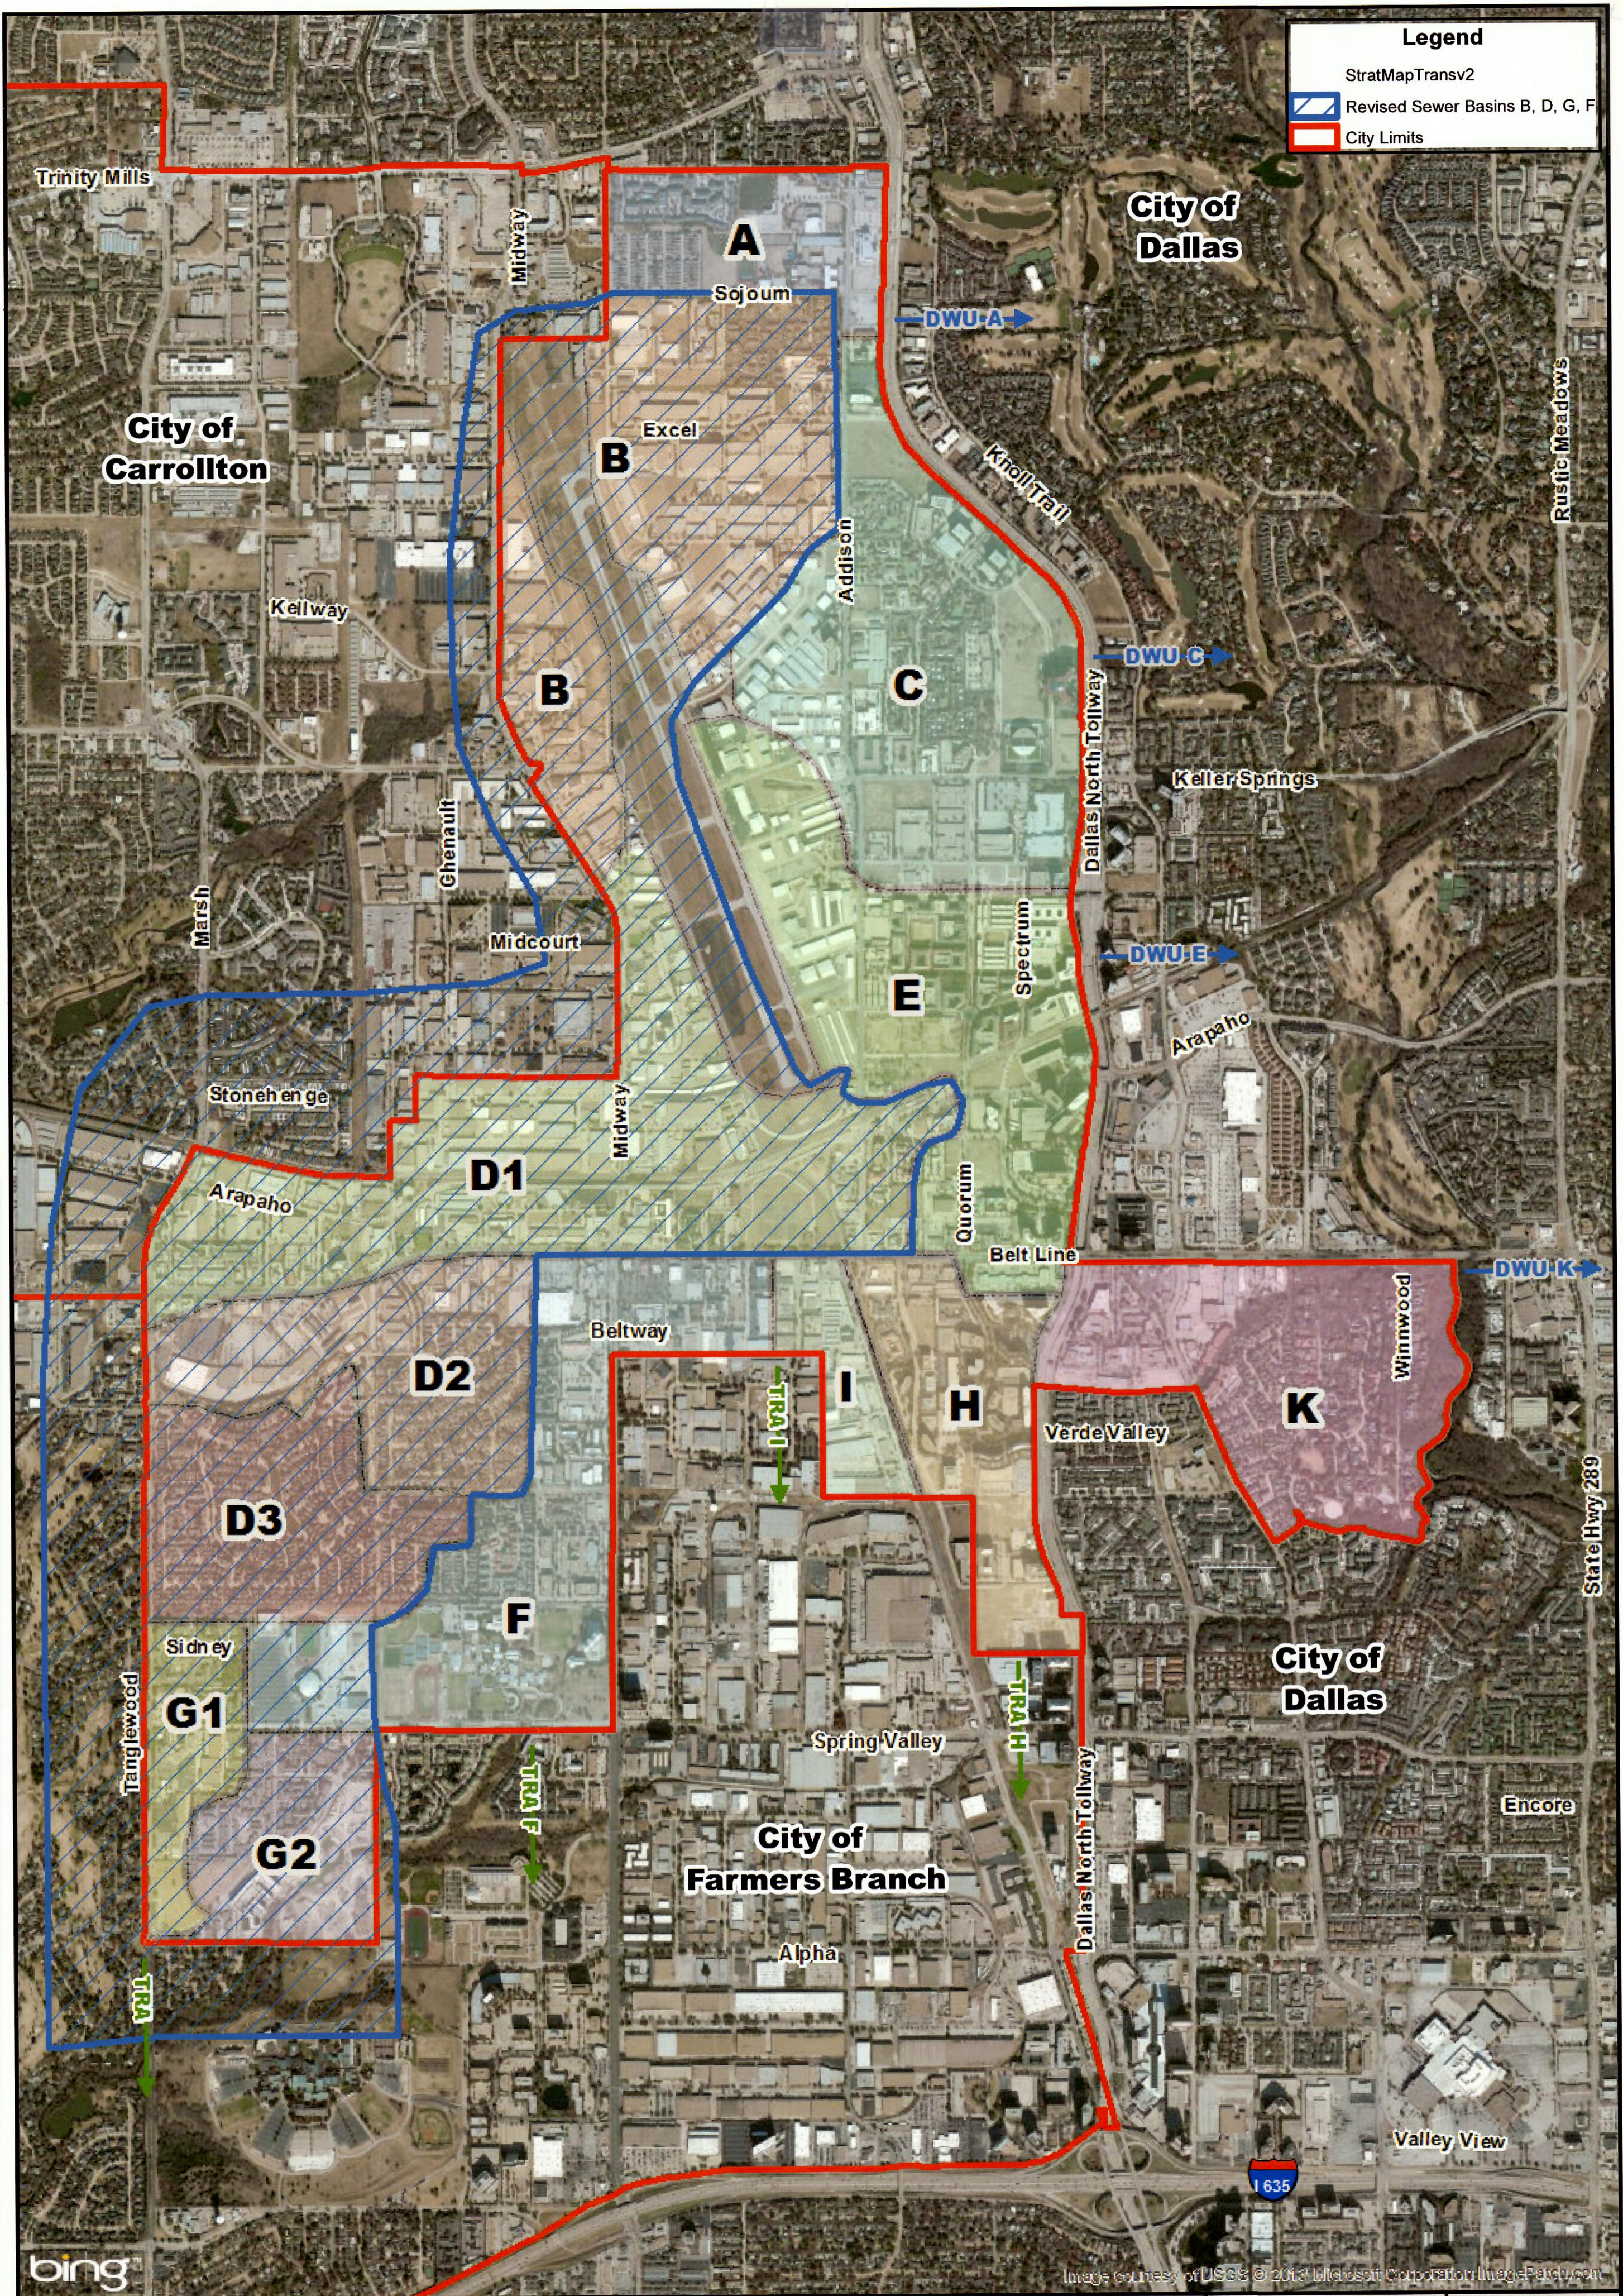

**LNV**  
engineers | architects | contractors

TBPE FIRM NO. E-366  
1303 W. Walnut Hill Ln, Ste 355  
Irving, TX 75038  
Phone: 972-550-9154  
Fax: 972-550-9154

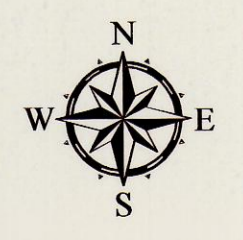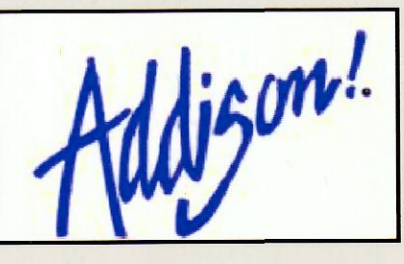

**Sanitary Sewer Map**

**Various Engineering Projects**  
Town of Addison

LNV PROJ. NO.	120377
DATE	February 04, 2013
SCALE	1"=2,000'
FILE	Addison_workmap
DRAFTED	AS

**Exhibit**  
**1**

Path: C:\Users\labesalinas\Documents\Project Files Quick Reference\Addison Sewer\Addison\_workmap.mxd