


MATCH SHEET 21


MATCH SHEET 13

MATCH SHEET 30

Compiled from aerial photographs taken Nov. 1, 1976 with Wild RC-9 camera. Horizontal Control was extended from existing U.S. Coast and Geodetic Survey monuments by geodimeter and theodolite measurements, with further densification by Aero-Triangular with A-5 Autograph. Vertical control extended from existing U.S.C. and G.S. Bench Marks by spirit leveling.

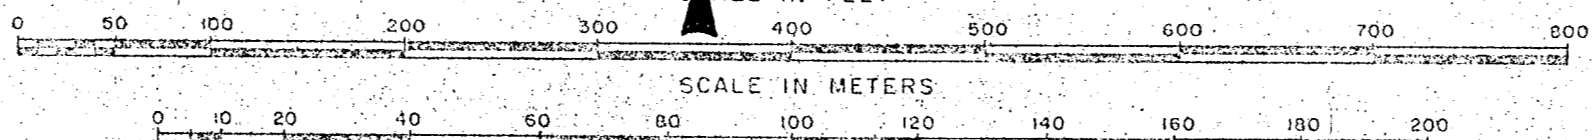

REVISIONS DEC. 1980

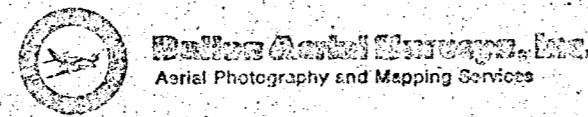

Grid lines and values shown are based on the Texas State Coordinate System, North Central Zone.

BRUCE S. ASSOCIATES, INC.  
Aerial Photography and Mapping Services

Sheet 2  
SHEET INDEX