



LEGEND


- CITY LIMIT
- PROPOSED WATER LINE, PIPE NUMBER AND SIZE
- EXISTING WATER LINE, PIPE NUMBER AND SIZE
- JUNCTION NODE
- EXISTING 1 M.G. ELEVATED STORAGE
- EXISTING PUMP STATION
- EXISTING PUMP
- FUTURE PUMP
- EXISTING SURGE VALVE
- FUTURE SURGE VALVE

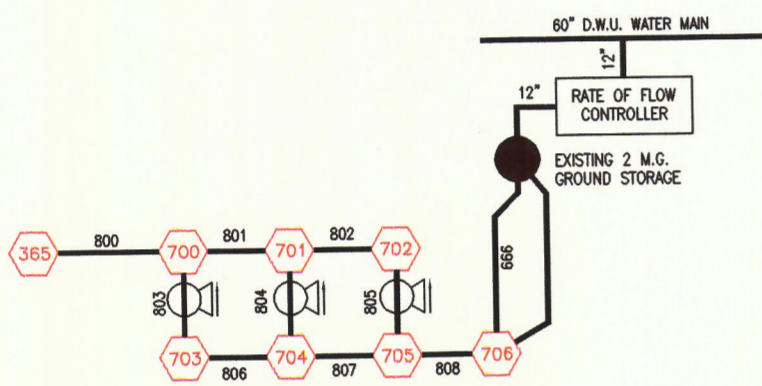

SURVEYOR PUMP STATION

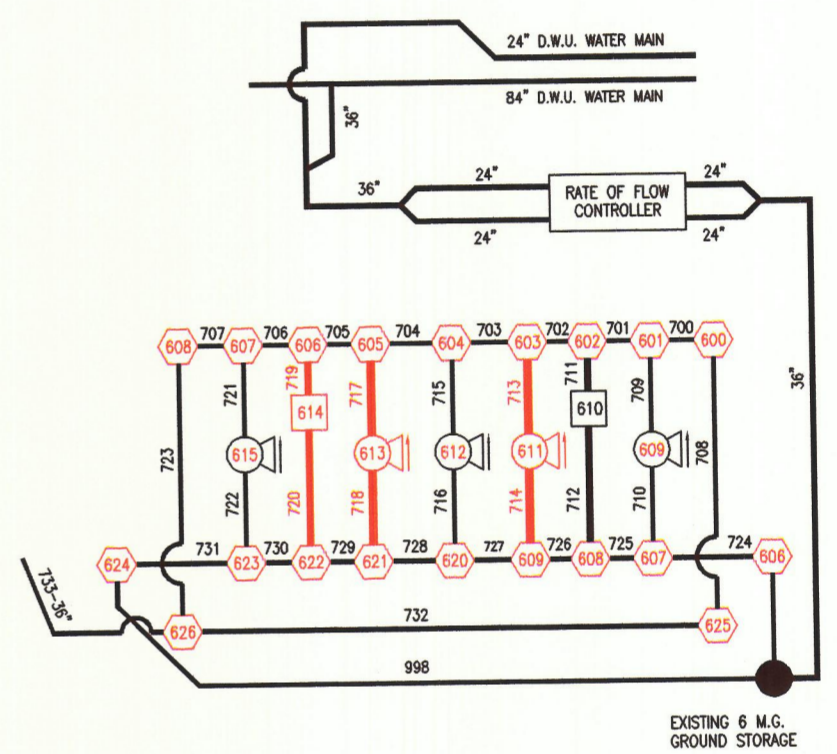

CELESTIAL PUMP STATION

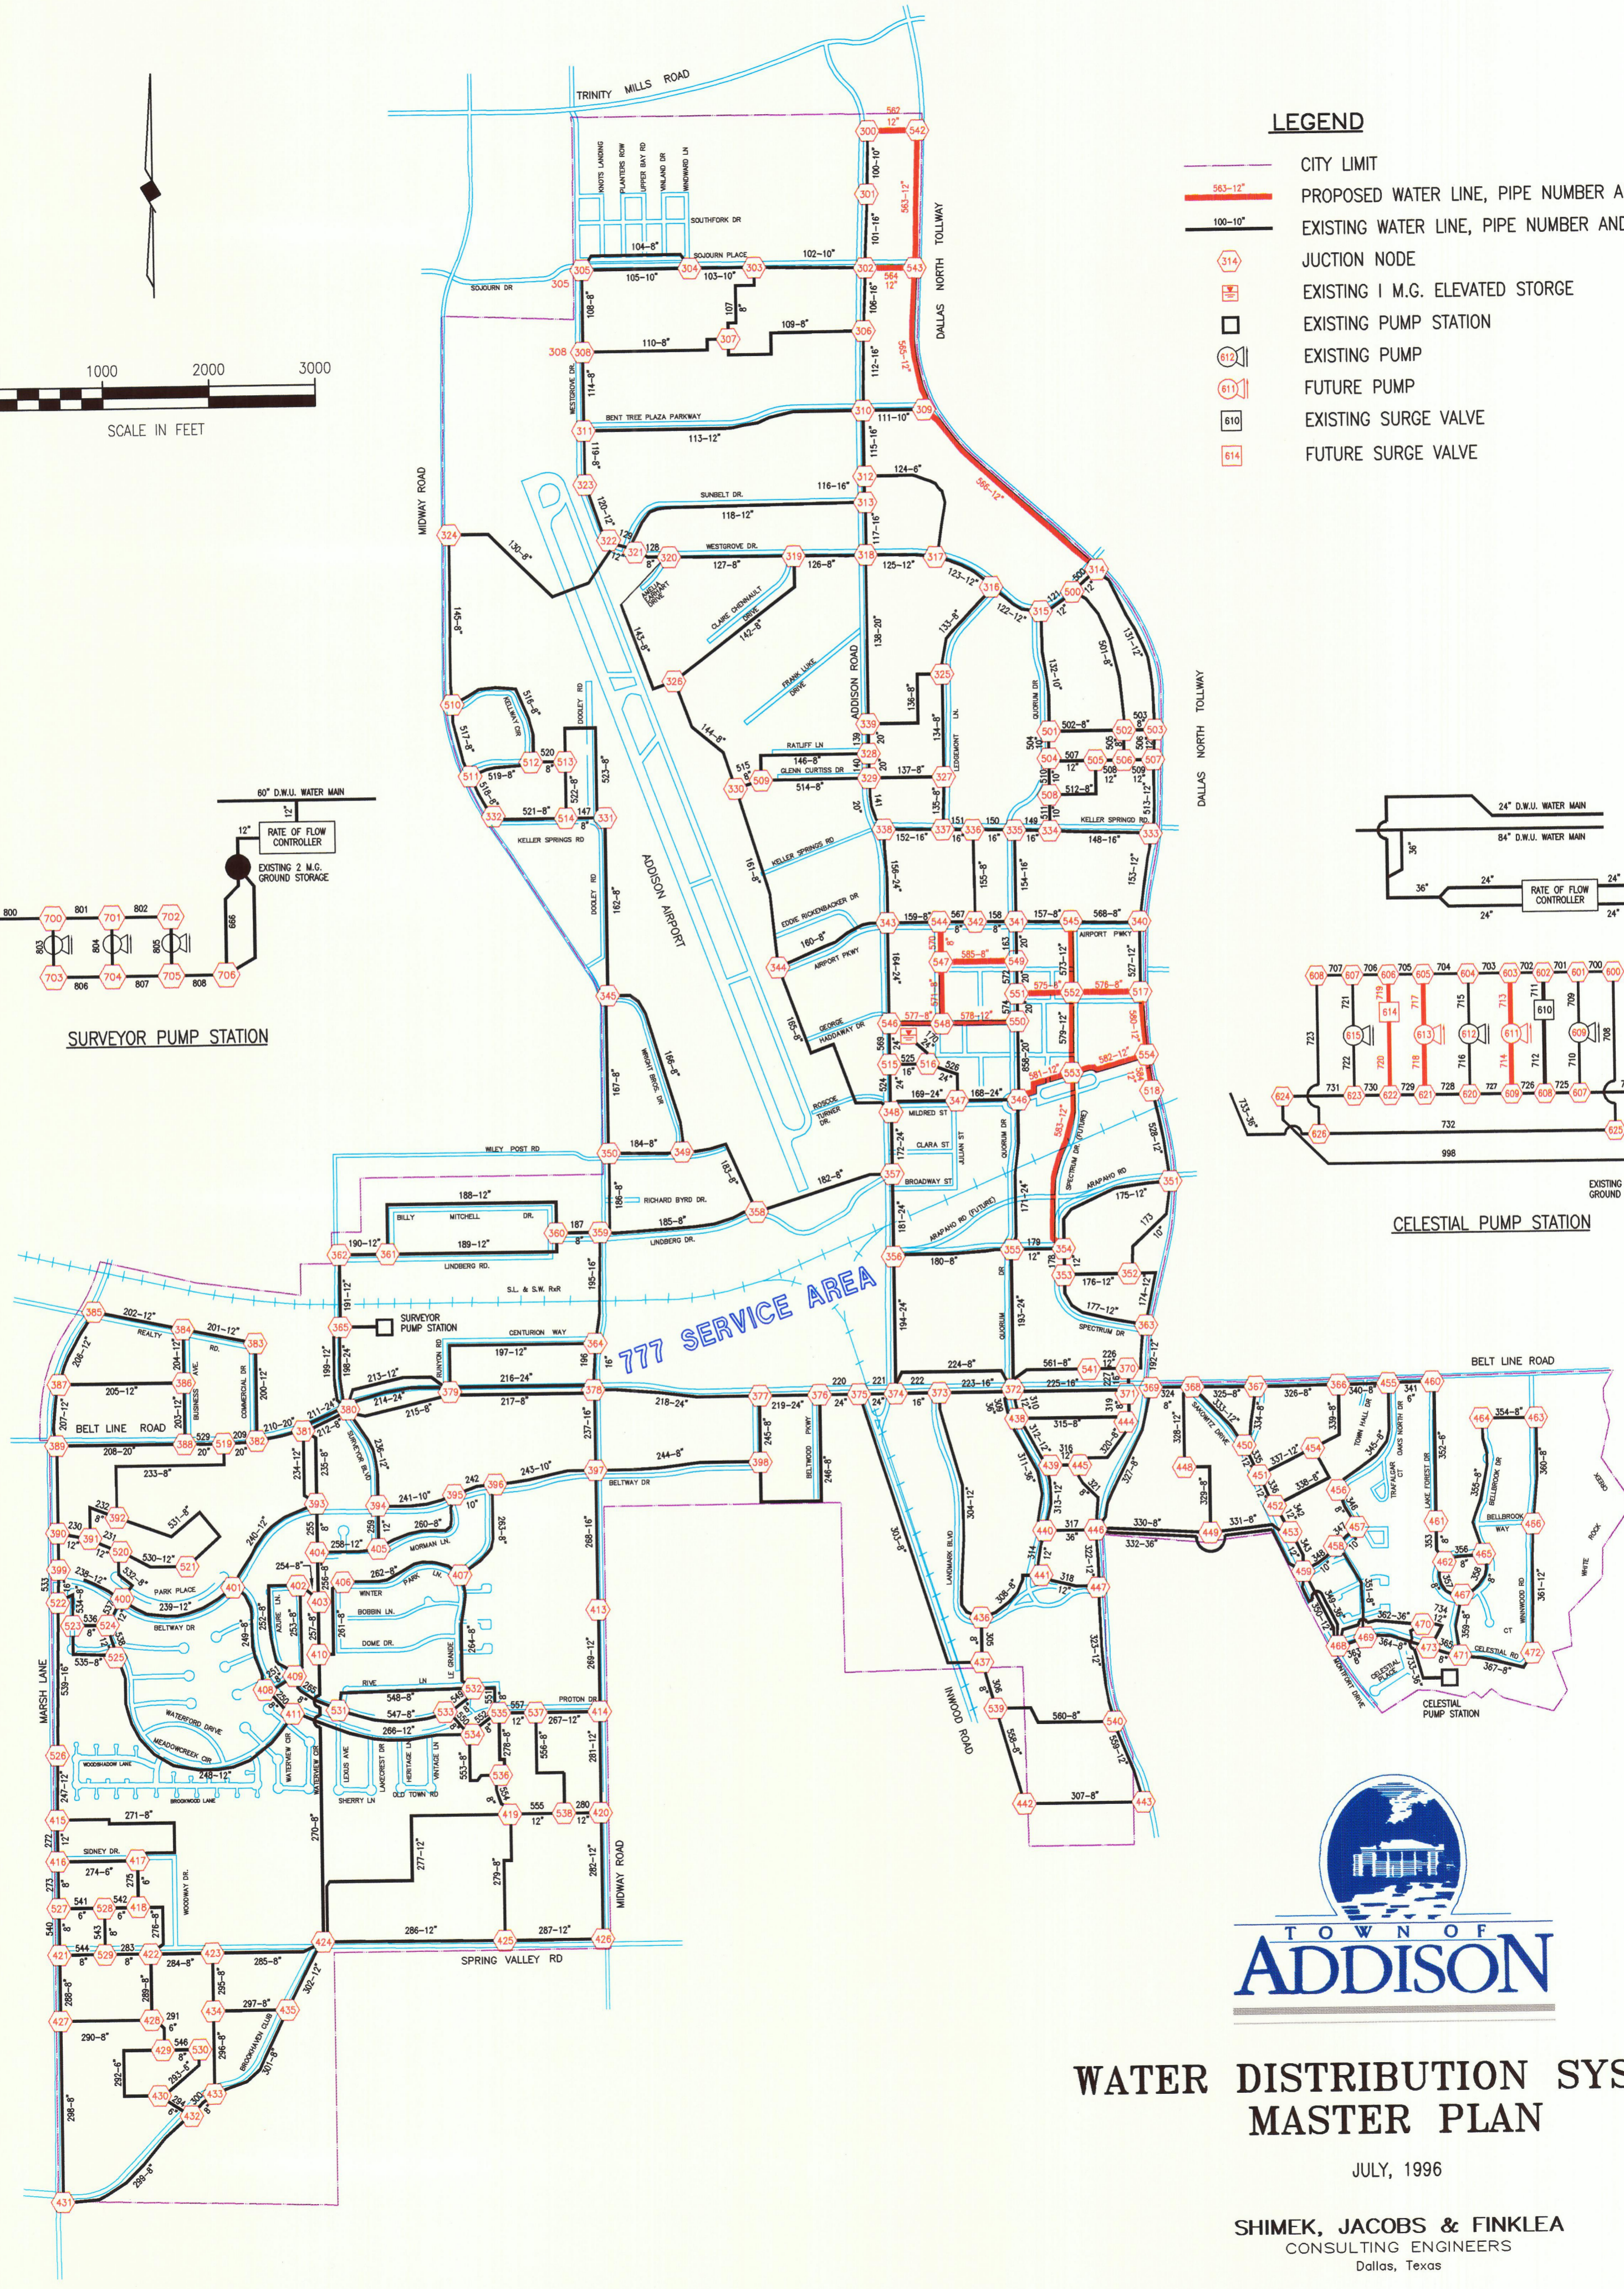

WATER DISTRIBUTION SYSTEM MASTER PLAN

JULY, 1996

SHIMEK, JACOBS & FINKLEA
CONSULTING ENGINEERS
Dallas, Texas