


PLANT LEGEND

SYMBOL	SIZE	BOTANICAL NAME	COMMON NAME	QUANTITY
TREES				
	2 1/2" CALIPER	ACER TRICARPUM	SHANTUNG MAPLE	1
	3" CALIPER	BETULA NIGRA	RIVER BIRCH	3 - MULTI
	2 1/2" CALIPER	CERCIS C. TEXENSIS	TEXAS REDBUD	4
	3" CALIPER	JUNIPERUS VIRGINIANA	EASTERN RED CEDAR	4
	4" CALIPER	PROSOPIS GLANDULOSA	HONEY TRESCOTTE	2
	4" CALIPER	QUERCUS SP.	OAK TREE	4
GRASSES				
	1 GAL.	BOTRIOCHLOA CURTIPENDULA	9 IDEALS GRAMA	78
	1 GAL.	MISCANTHUS LITTLE KITTEN	DWARF HAIR GRASS	24" OC.
	1 GAL.	STIPA TENUISSIMA	MEXICAN FEATHER GRASS	24" OC.
GROUND COVERS				
	1 GAL.	LIRIOPE MUSCARI	LILY TUPE	16" OC.
	1 GAL.	ROSVANDEN O. FROSTKRALUS	PROSTRATE ROSEMARY	16" OC.
	4" POTS	SAMOLUS ORTHOCALLIS	BONNING BET	8" OC.
POT PLANTING				
	5 GAL.	ACER TRICARPUM	SHANTUNG MAPLE	2
	5 GAL.	PNUS 1. HANDEREID	DWARF JAPANESE BLACK PINE	5



PLANTING NOTES

CONTRACTOR SHALL VERIFY LOCATION OF ALL UNDERGROUND UTILITIES AND RECORDS PRIOR TO ANY OCEAN. CONTRACTOR ASSUMES FULL RESPONSIBILITY FOR ALL DAMAGE CAUSED BY FAILURE TO DO SO. PLANT MAINTENANCE WORK SHALL CONSIST OF APPLYING WATER, WEEDING, FERTILIZING PER SPECIFICATIONS. THE ENTIRE PROJECT IS TO BE MAINTAINED FOR A PERIOD OF 60 CALENDAR DAYS, COMMENCING FROM THE DATE ALL ITEMS OF WORK HAVE BEEN COMPLETED TO THE SATISFACTION OF THE LANDSCAPE ARCHITECT. CONTRACTOR SHALL BE RESPONSIBLE FOR DISEASE AND PEST CONTROL DURING THE MAINTENANCE PERIOD. CONTRACTOR SHALL RAISE OR LOWER SPRINKLER HEADS TO PROPER LEVEL IF PLANT MATERIAL OBSTRUCTS FULL COVERAGE. CONTRACTOR TO VERIFY WITH SOIL ANALYSIS, THE SOIL APPLICABLE AND CONTACT THE LANDSCAPE ARCHITECT IF THERE ARE ANY INADEQUATE APPLICABLES. ALL SHRUBS AND GROUND COVER TO BE INSTALLED 1" ABOVE BACKFILL GRADE. COMPACT BACKFILL TO REMOVE MAJOR SETTLING OF PLANT MATERIAL. PLANTS CALLED OUT ON PLAN ARE CONSIDERED IN CLUSTERS EVEN IF NOT NEEDED BY CONNECTING LINES. CALLOUTS WILL HAVE TOTAL COUNTS. ALL PLANTING BEDS TO RECEIVE 2" DEPTH OF FIR BARK MULCH - FOREST FLOOR ON EQUAL. ALL TREES WITHIN FIVE FEET (5') OF HARDSCAPE OR WALLS TO BE INSTALLED WITH A ROOT BARRIER.

AREA CALCULATIONS:
 CONSTRUCTION LIMITS: 232194
 LANDSCAPE: 29244 - 19%

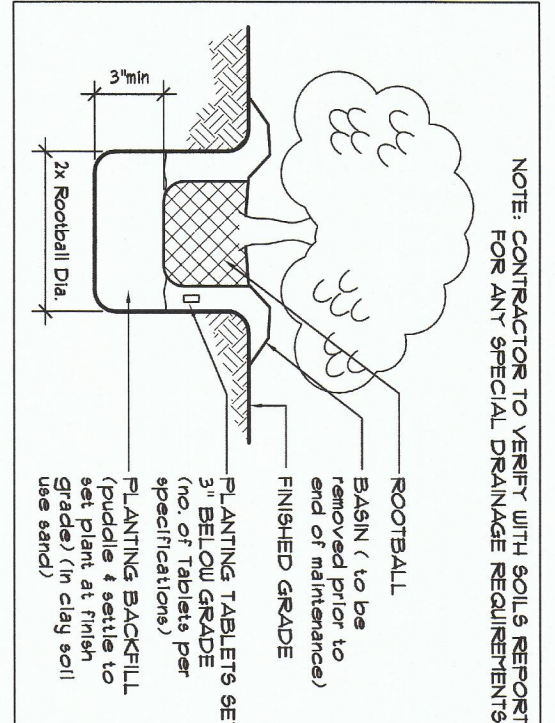

GRASS & GROUND COVER SPACING

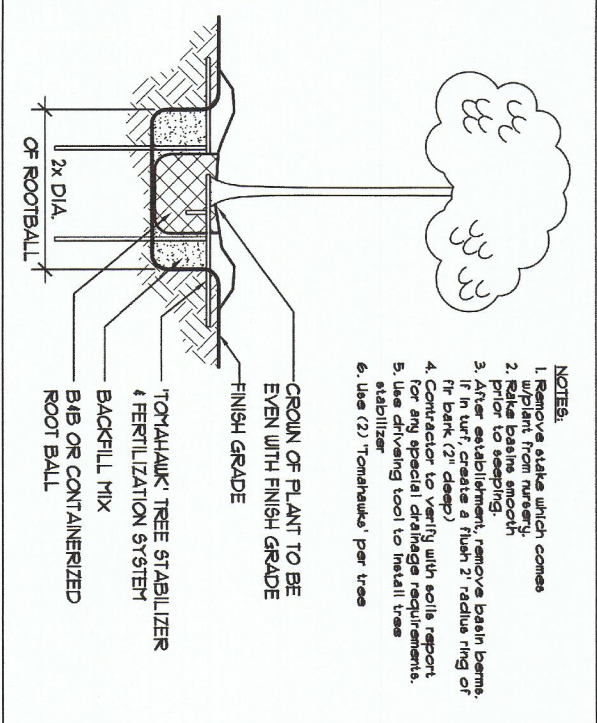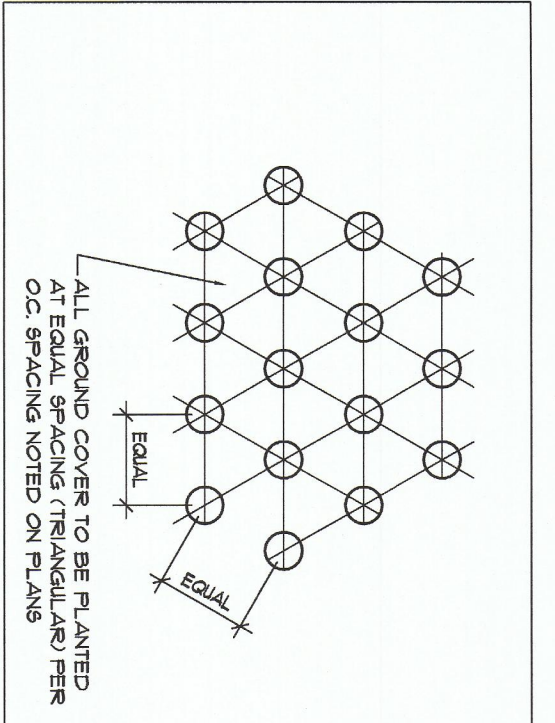

TREE PLANTING

NOTES:

Approved for Construction
 Town of Addison Parks Dept.
 12.17.14

Scale: 1/8" = 1'-0"
 Drawn By: NS
 Checked By: SSA
 Sheet Number: L-2