



FILE: 007 UTILITY DETAILS.DWG


PLOTTED: Thursday, January 23, 2014

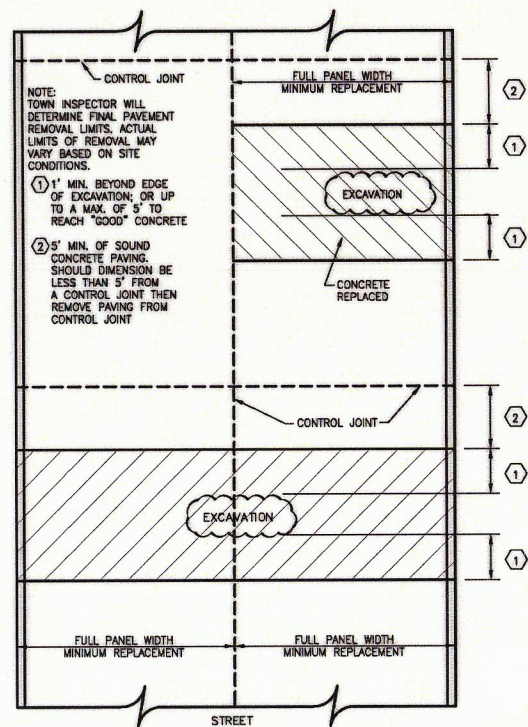

TYPICAL CONCRETE STREET REMOVAL/REPLACEMENT EXAMPLE 1

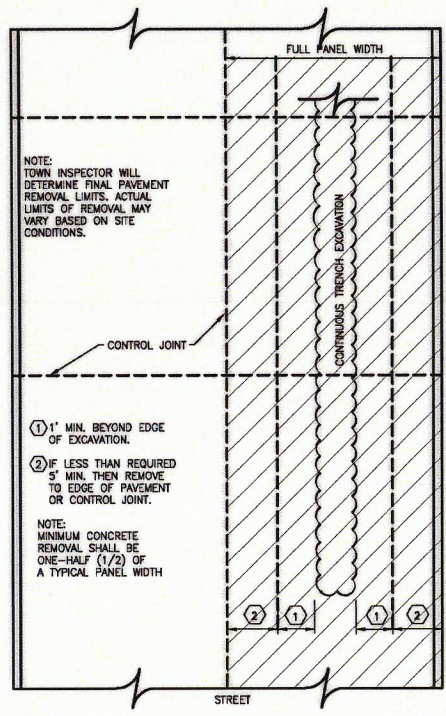

TYPICAL CONCRETE STREET REMOVAL/REPLACEMENT EXAMPLE 2

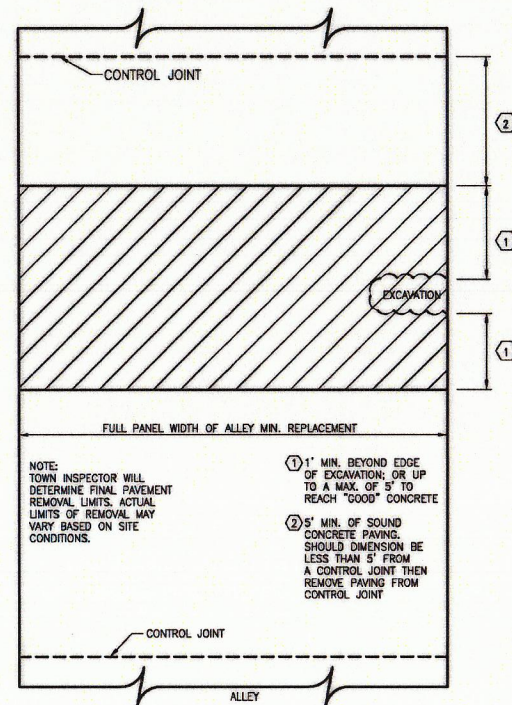

TYPICAL CONCRETE ALLEY REMOVAL/REPLACEMENT EXAMPLE 3

Addison!
PUBLIC WORKS DEPARTMENT

STREET CUT REPAIRS EXAMPLE 1

STANDARD CONSTRUCTION DETAILS
UTILITIES TRENCHLINE & STREET RESTORATION

DATE: AUGUST, 2010 REV DATE: - SHEET: 30-U08

Addison!
PUBLIC WORKS DEPARTMENT

STREET CUT REPAIRS EXAMPLE 2

STANDARD CONSTRUCTION DETAILS
UTILITIES TRENCHLINE & STREET RESTORATION


DATE: AUGUST, 2010 REV DATE: - SHEET: 30-U08

Addison!
PUBLIC WORKS DEPARTMENT

STREET CUT REPAIRS EXAMPLE 3

STANDARD CONSTRUCTION DETAILS
UTILITIES TRENCHLINE & STREET RESTORATION

DATE: AUGUST, 2010 REV DATE: - SHEET: 30-U07

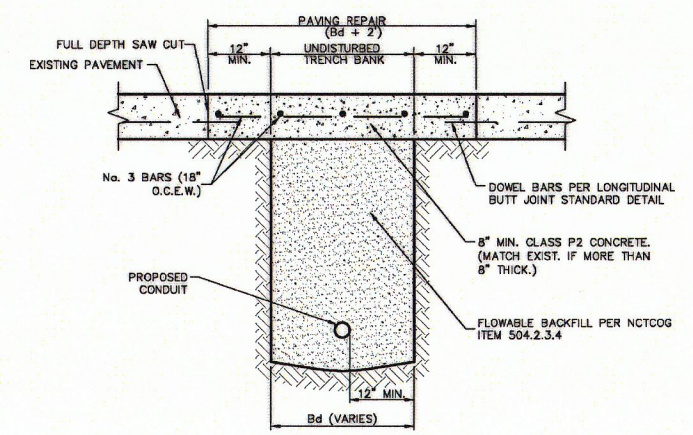

- NOTES:**
1. REPAIRS SHALL EXTEND TO 1' BEYOND EACH SIDE OF TRENCH (Bd).
 2. REINFORCEMENT CHAIRS OR APPROVED DEVICE SHALL BE USED.
 3. REPAIRS SHALL MATCH EXISTING GRADE.



Addison!
PUBLIC WORKS DEPARTMENT

UTILITY INSTALLATION BENEATH CONCRETE ROAD SURFACE


STANDARD CONSTRUCTION DETAILS
UTILITIES TRENCHLINE & STREET RESTORATION

DATE: AUGUST, 2010 REV DATE: - SHEET: 30-U01

2267 MORNING MESA
HENDERSON, NV 89052
702.551.2005
info@valley-cdg.com
TBPE Firm No. 14469

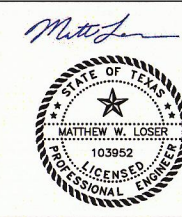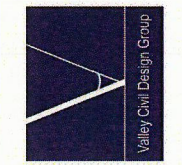

Revision Schedule		
Rev	Date	Description
△	17 DEC 14	REVISIONS/ CONSTRUCTION SET RPT NO. 007, C5.0
△	22 JAN 15	ONLY REVISIONS/ COORDINATION SANITARY SEWER POC @ ALLEY
△	30 JAN 15	
△	19 FEB 15	

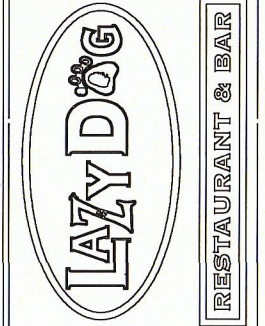

PROJECT NAME:
LAZY DOG RESTAURANT & BAR

PROJECT ADDRESS:
VILLAGE ON THE PARKWAY
5100 BELT LINE ROAD, SUITE 500
ADDISON, TX 75254

BUILDING DEPT. 2nd SUBMITTAL / BID SET
PROJECT #: C-LDR-004 ISSUE DATE: 10-22-2014

SHEET TITLE:
UTILITY DETAILS

SHEET NUMBER:
C5.4