


FILE: 007 UTILITY DETAILS.DWG

PLOTTED: Thursday, January 23, 2014

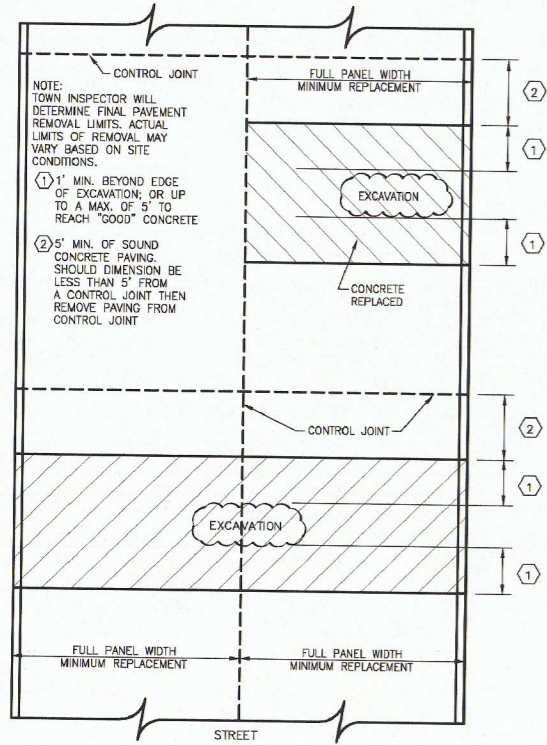


TYPICAL CONCRETE STREET REMOVAL/REPLACEMENT EXAMPLE 1

Addison!

STREET CUT REPAIRS EXAMPLE 1

STANDARD CONSTRUCTION DETAILS UTILITIES TRENCHLINE & STREET RESTORATION

DATE: AUGUST, 2010 REV DATE: SHEET: SD-U05

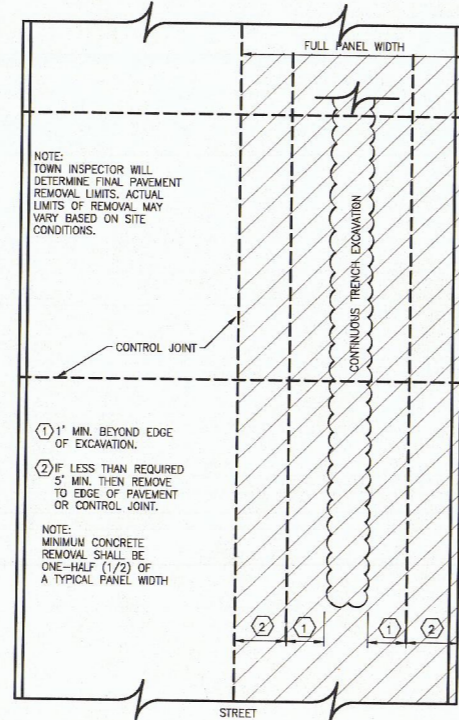


TYPICAL CONCRETE STREET REMOVAL/REPLACEMENT EXAMPLE 2

Addison!

STREET CUT REPAIRS EXAMPLE 2

STANDARD CONSTRUCTION DETAILS UTILITIES TRENCHLINE & STREET RESTORATION

DATE: AUGUST, 2010 REV DATE: SHEET: SD-U06

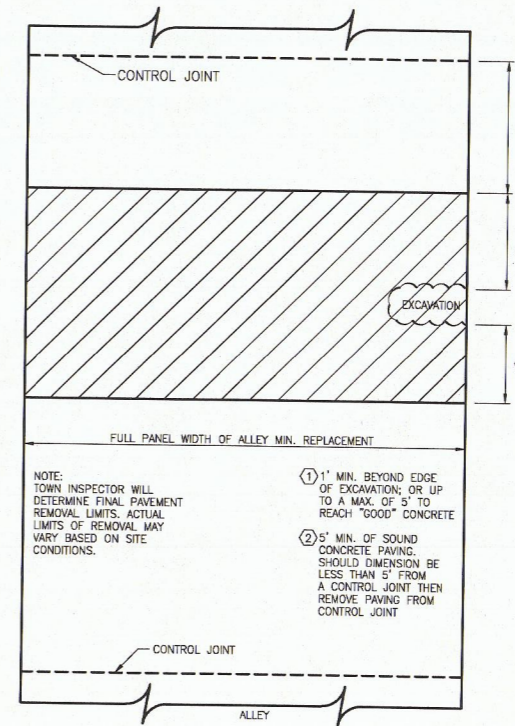


TYPICAL CONCRETE ALLEY REMOVAL/REPLACEMENT EXAMPLE 3

Addison!

STREET CUT REPAIRS EXAMPLE 3

STANDARD CONSTRUCTION DETAILS UTILITIES TRENCHLINE & STREET RESTORATION

DATE: AUGUST, 2010 REV DATE: SHEET: SD-U07

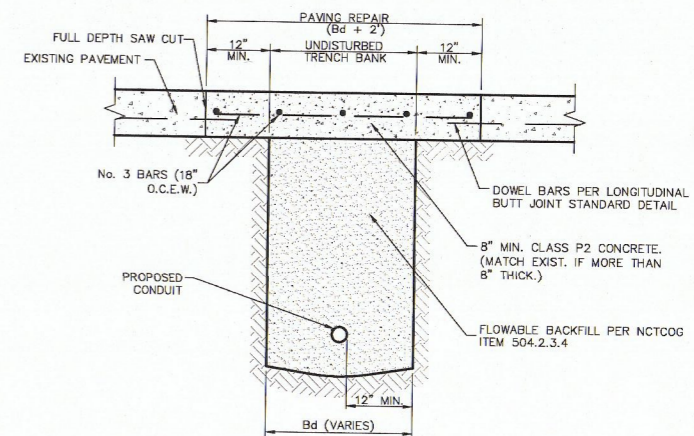

- NOTES:
- REPAIRS SHALL EXTEND TO 1' BEYOND EACH SIDE OF TRENCH (Bd).
 - REINFORCEMENT CHAIRS OR APPROVED DEVICE SHALL BE USED.
 - REPAIRS SHALL MATCH EXISTING GRADE.


Addison!

UTILITY INSTALLATION BENEATH CONCRETE ROAD SURFACE

STANDARD CONSTRUCTION DETAILS UTILITIES TRENCHLINE & STREET RESTORATION

DATE: AUGUST, 2010 REV DATE: SHEET: SD-U01

2267 MORNING MESA
HENDERSON, NV 89052
702.551.2005
info@valley-cdg.com
TBPE Firm No. 14469

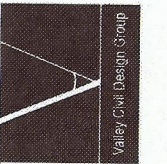


Matthew W. Loser



2/19/15

Rev	Date	Description
17	DEC 14	REVISIONS/ CONSTRUCTION SET RFI NO. 007; CS 0
22	JAN 15	ONLY REVISIONS/ COORDINATION SANITARY SEWER POC @ ALLEY
30	JAN 15	REVISIONS/ COORDINATION SANITARY SEWER POC @ ALLEY
19	FEB 15	REVISIONS/ COORDINATION SANITARY SEWER POC @ ALLEY

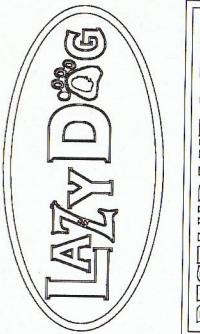

PROJECT NAME: LAZY DOG RESTAURANT & BAR
PROJECT ADDRESS: VILLAGE ON THE PARKWAY 5100 BELT LINE ROAD, SUITE 500 ADDISON, TX 75254
BUILDING DEPT. 2nd SUBMITTAL / BID SET
PROJECT #: C-LDR-004 ISSUE DATE: 10-22-2014

SHEET TITLE: UTILITY DETAILS

SHEET NUMBER: C5.4