

PLANT LEGEND

SYMBOL	SIZE	BOTANICAL NAME	COMMON NAME	QUANTITY
TREES				
	2 1/2" CALIPER	ACER TRUCATUM	SHANTUNG MAPLE	1
	3" CALIPER	BETULA NIGRA	RIVER BIRCH	3 - MULTI
	2 1/2" CALIPER	CERCIS C. 'TEXENSIS'	TEXAS REDBUD	4
	3" CALIPER	JUNIFERUS VIRGINIANA	EASTERN RED CEDAR	4
	4" CALIPER	PROSOPIS GLANDULOSA	HONEY MESQUITE	2
	MATCH EXISTING CALIPER	QUERCUS SP.	OAK TREE	4
GRASSES				
	1 GAL	BOUTELOUA CURTIPENDULA	BIDECATS GRAMA	18
	1 GAL	MISCANTHUS 'LITTLE KITTEN'	DWARF MAIDEN GRASS	• 24" O.C.
	1 GAL	STIPA TENUISSIMA	MEXICAN FEATHER GRASS	• 24" O.C.
GROUND COVERS				
	1 GAL	LIRIOPE MUSCARI	LILYTURF	• 16" O.C.
	1 GAL	ROSMARINUS O. 'PROSTRATUS'	PROSTRATE ROSEMARY	• 16" O.C.
	4" POTS	SAPNARIA OFFICINALIS	BOUNCING BET	• 8" O.C.
POT PLANTING				
	5 GAL	ACER TRUCATUM	SHANTUNG MAPLE	2
	5 GAL	PINUS T. 'THUNDERHEAD'	DWARF JAPANESE BLACK PINE	5

AREA CALCULATIONS:
 CONSTRUCTION LIMITS: 23214
 LANDSCAPE: 35248 - 15%

PLANTING NOTES

CONTRACTOR SHALL VERIFY LOCATION OF ALL UNDERGROUND UTILITIES AND SERVICES PRIOR TO ANY DIGGING. CONTRACTOR ASSUMES FULL RESPONSIBILITY FOR ALL DAMAGE CAUSED BY FAILURE TO DO SO.

PLANT MAINTENANCE WORK SHALL CONSIST OF APPLYING WATER, WEEDING, FERTILIZING PER SPECIFICATIONS.

THE ENTIRE PROJECT IS TO BE MAINTAINED FOR A PERIOD OF 60 CALENDAR DAYS, COMMENCING FROM THE TIME ALL ITEMS OF WORK HAVE BEEN COMPLETED TO THE SATISFACTION OF THE LANDSCAPE ARCHITECT.

CONTRACTOR SHALL BE RESPONSIBLE FOR DISEASE AND PEST CONTROL DURING THE MAINTENANCE PERIOD.

CONTRACTOR SHALL RAISE OR LOWER SPRINKLER HEADS TO PROPER LEVEL IF PLANT MATERIAL OBSTRUCTS FULL COVERAGE.

CONTRACTOR TO VERIFY WITH SOIL ANALYSIS, THE SOIL AMENDMENT AND CONTACT THE LANDSCAPE ARCHITECT IF THERE ARE ANY INADEQUATE AMENITIES.

ALL SHRUBS AND GROUND COVER TO BE INSTALLED 1" ABOVE BACKFILL GRADE. COMPACT BACKFILL TO REMOVE MAJOR SETTLING OF PLANT MATERIAL.


PLANTS CALLED OUT ON PLAN ARE CONSIDERED IN CLUSTERS EVEN IF NOT ATTACHED BY CONNECTING LINES. CALLOUTS WILL HAVE TOTAL COUNTS NEEDED.

ALL PLANTING BEDS TO RECEIVE 2" DEPTH OF FIR BARK MULCH - 'FOREST FLOOR' OR EQUAL.



ALL TREES WITHIN FIVE FEET (5') OF HARDSCAPE OR WALLS TO BE INSTALLED WITH A ROOT BARRIER.

Approved for Construction

 Town of Addison Parks Dept.
 12.17.14

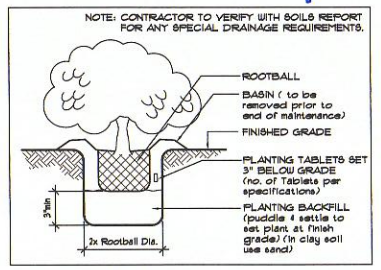

GRASS PLANTING

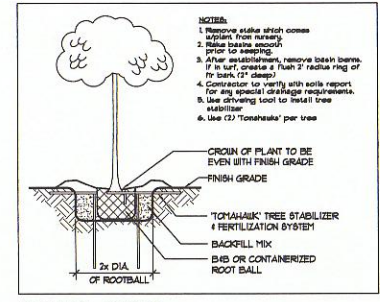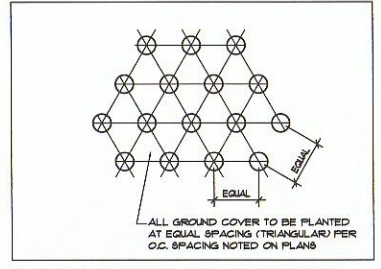

TREE PLANTING

GRASS & GROUND COVER SPACING



SCALE: 1/8"=1'-0"

(949) 855-6413
 FAX: (949) 446-4465
 LANDSCAPE ARCHITECTURE
 23011 Mission Parkway
 PLANNING - (925) 945-2747
 Suite 112 - Laguna Hills, CA 92653
SSA
 STAN SMITH ASSOCIATES

PLANTING PLAN

VILLAGE ON THE PARKWAY
 5100 BELT LINE RD
 ADDISON, TX 7524



Issue Date:

Revisions:
 1 DEC 2014 Plan Check Re-Submit
 1 DEC 2014 Be Set

Scale: 1/8"=1'-0"
 Drawn By: NS
 Checked By: SSA
 Sheet Number: L-2