


LIGHTING LEGEND

SYMBOL	DESCRIPTION	MFR	MODEL
XSL	MR16 OUTDOOR UPLIGHT WITH GROUND COMMERCIAL LIGHTING POST AND WEATHERED BRONZE FINISH. FED FROM REMOTE TRANSFORMER. FOR USE IN LANDSCAPE AREAS.	FOCUS	XL-25-XC-F24-WP051-DEPNAL-WB MR16-40-801-12-977-25-2 (0022) MR16 Fixed & on 220V, 25 degrees
XST	SEBCO ROCK LIGHTING TRANSFORMER WITH THERM 4 PROTOCOL. 00VAC-8A MAX	SEBCO	1041-D

(949) 855-6413
 FAX 950-4465
 LANDSCAPE ARCHITECTURE
 23071 Maclinton Parkway
 PLANNING - DESIGN - ARCHITECTURE
 STAN SMITH ASSOCIATES
 Suite 112 - Laguna Hills, CA 92653


LANDSCAPE LIGHTING PLAN
 Original drawings size is 30" x 42"

VILLAGE ON THE PARKWAY
 5100 BELT LINE RD
 ADDISON, TX 7524

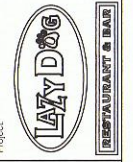

Issue Date:
 Revisions:
 1 DEC 2014 Plan Check Re-Submit
 1 DEC 2014 Bid Set

Approved for Construction
[Signature]
 Town of Addison Parks Dept.
 12.17.14

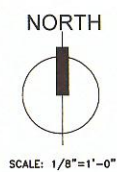

Scale: 1/8"=1'-0"
 Drawn By: NS
 Checked By: SSA
 Sheet Number:
 L-4