

- PLAN NOTES**
- 2" WASTE DN. & 2" VENT UP FOR SINK - INSTALL WITH WOOD.
 - 2" WASTE DN. TO BELOW FLOOR - INSTALL WITH WOOD.
 - 4" VENT DN. TO BELOW FLOOR - INSTALL WITH WOOD.
 - INSTALL CLEANOUT FOR URINAL ABOVE CEILING IF APPROVED BY LOCAL BLDG. OFFICIAL OR INSTALL CLEANOUT BELOW URINAL - DO NOT INSTALL CLEANOUT IN WALL ABOVE URINAL.
 - VENT UP THRU ROOF - SEE SHEET P5.0 FOR CONTINUATION - SEE PLAN FOR SIZE OF VENT.
 - CONNECT 3" WASTE TO OUTLET OF TRENCH DRAIN - TRENCH DRAIN PROVIDED BY KEIC AND INSTALLED BY PC.
 - ROUTE VENT BELOW COUNTER/KITCHEN EQUIPMENT - COORDINATE ROUTING WITH KEIC.
 - VENT RISER TO ABOVE CEILING AT THIS LOCATION.
 - 3" VENT ROUTED IN 3-5/8" WALL SHALL BE COPPER DWV PIPE & FITTINGS.
 - SEE CIVIL DRAWINGS FOR CONTINUATION OF 4" SANITARY SEWER & 4" GREASE WASTE - 4" GREASE WASTE TO CONNECT TO 1500 GALLON GREASE INTERCEPTOR - SEE CIVIL DRAWINGS FOR LOCATION OF 3" MANHOLE SHALL BE INSTALLED "TIGHT" WITH SURROUNDING GRADE.
 - LOCATION OF CIRCUIT VENT.
 - ROUTE VENT EXPOSED BELOW COUNTER - COORDINATE ROUTING WITH KEIC - EXPOSED PORTION OF VENT SHALL BE COPPER DWV VENT PIPE & FITTINGS.
 - EXISTING FLOOR SINK TO REMAIN IN FIRE RISER ROOM - CONNECT NEW 2" SANITARY SEWER INTO EXISTING FLOOR SINK OUTLET - FIELD VERIFY EXACT LOCATION OF FLOOR SINK.
 - INSTALL CLEANOUT FOR WATER CLOSET AT MINIMUM +18" ABOVE FINISHED FLOOR - DO NOT INSTALL CLEANOUT IN WALL ABOVE WATER CLOSET.


ENGINEERING GROUP, INC.
 Mechanical/Electrical/Plumbing
 1000 W. ORLANDO STREET, SUITE #100
 HOUSTON, TX 77002
 PHONE (713) 947-7100 FAX (713) 941-6000
 CRC PROJECT NUMBER: 235-002



Revision Schedule

Rev	Date	Description
01DEC2014		PLAN CHECK COMMENTS
01DEC2014		LANDLORD COMMENTS
01DEC2014		BD SET

CLIENT:

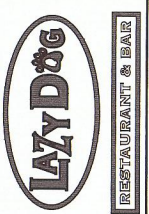

PROJECT NAME:
LAZY DOG RESTAURANT & BAR
 PROJECT ADDRESS:
 VILLAGE ON THE PARKWAY
 5100 BELT LINE ROAD, SUITE 500
 ADDISON, TX 75254
 BUILDING DEPT. 1ST SUBMITTAL

PROJECT #:
 235-002
 ISSUE DATE:
 10-22-2014

STRUCTURAL SLEEVING NOTE
 ALL PIPES THAT ROUTE THRU/UNDER ANY STRUCTURAL FOOTING/GRADE BEAM SHALL BE SLEEVED IN A SCHEDULE 40 "PVC" SLEEVE TO PROTECT THE PIPING - COORDINATE WITH STRUCTURAL.

CLEANOUT LEGEND

- WOOD = WALL CLEANOUT (CLEANOUT TO BE LINE SIZED)
- FCO/COTG = FLOOR CLEANOUT/CLEANOUT TO GRADE (CLEANOUT TO BE LINE SIZED)

GENERAL NOTES
 SEE SHEET P1.2 FOR ALL PLAN SPECIFIC GENERAL NOTES