

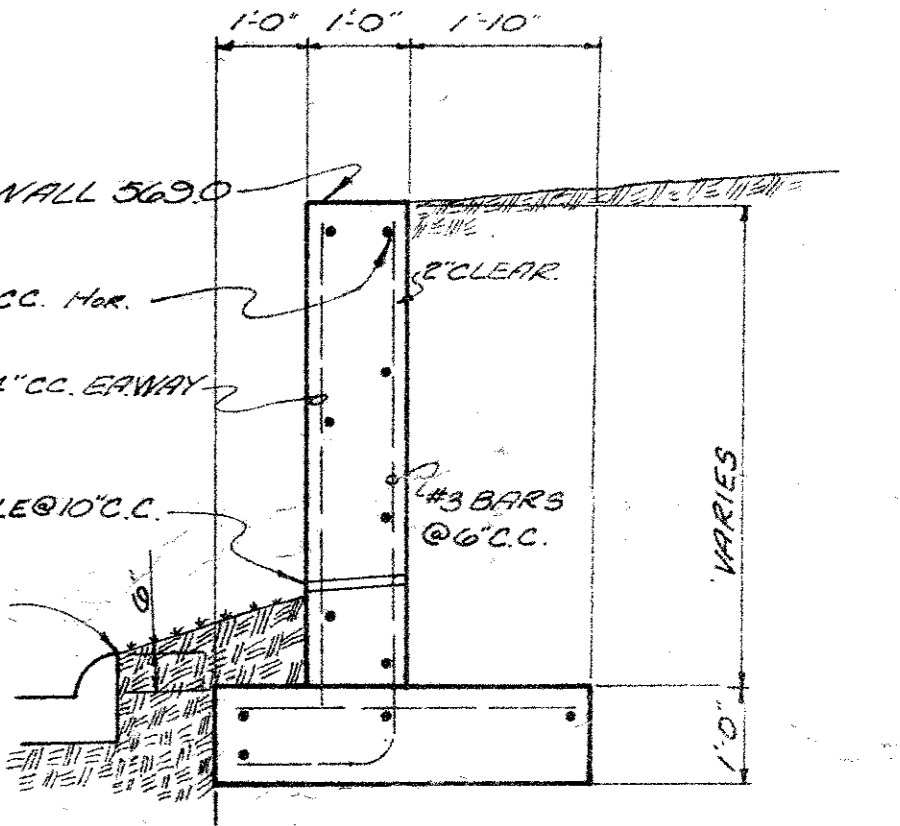


PROFILE STORM SEWER

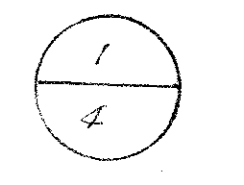

RETAINING WALL SECTION
SCALE 1/2" = 1'-0"

EXISTING CONTOURS
FINISHED CONTOURS

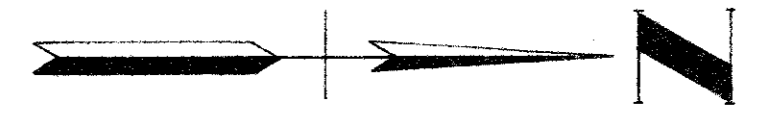

Drawer 6
1

4/10/74

BILLY L. STEPHENSON AND ASSOCIATES CONSULTING ENGINEERS 2320 HIGHLAND ROAD DALLAS, TEXAS 75206		SITE GRADING PLAN OF AN APARTMENT COMPLEX ON BROOKHAVEN DRIVE	
SCALE 1" = 40' MARCH 1974	SHELLY BARKER		74007

Dunkill
Opt.

Drawer 6
1

DRIVE

BROOKHAVEN