



CAUTION: PRIOR TO START OF CONSTRUCTION
 NOTIFY: LONE STAR GAS CO, TELEPHONE CO.
 AND ELECTRIC CO.

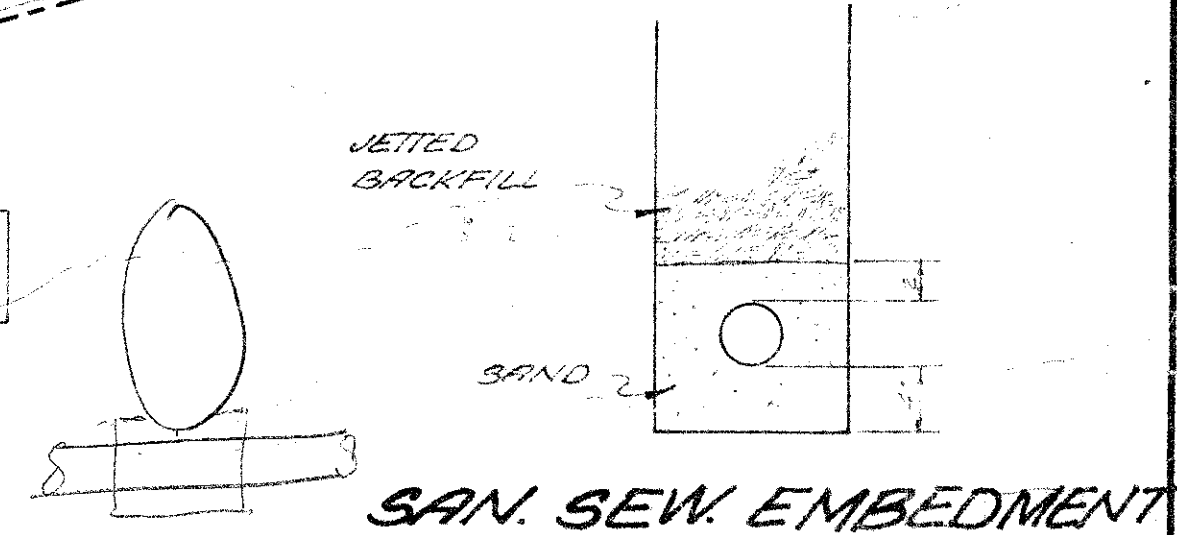

APR 21 1974

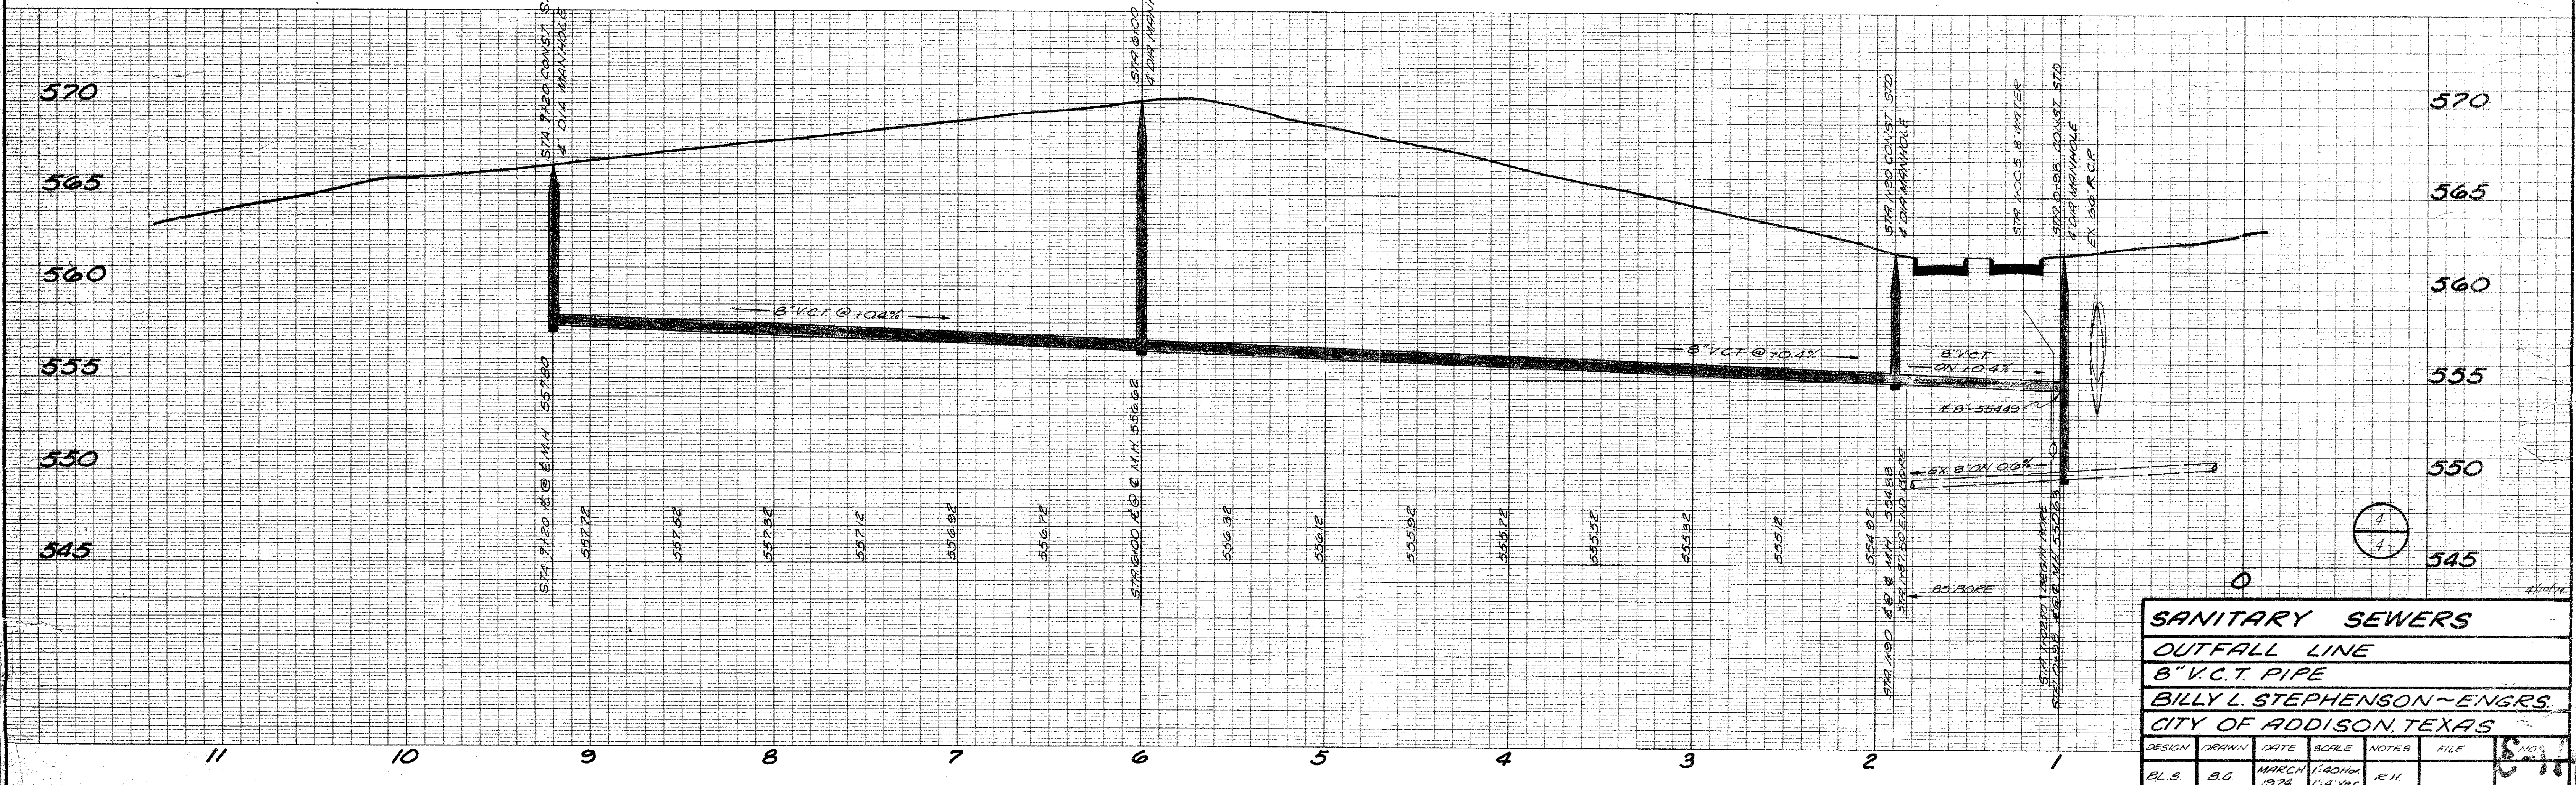

SANITARY SEWERS						
OUTFALL LINE						
8\" V.C.T. PIPE						
BILLY L. STEPHENSON-ENGRS.						
CITY OF ADDISON, TEXAS						
DESIGN	DRAWN	DATE	SCALE	NOTES	FILE	NO.
BL.S.	B.G.	MARCH 1974	1/4\" = 1'-0\"	R.H.		6-11