


WARNING
 CONTRACTOR IS TO CONTACT TEXAS ONE-CALL SYSTEM (1-800-245-4543) OR OTHER UTILITY LOCATING SERVICES AT LEAST 48 HOURS PRIOR TO CONSTRUCTION ACTIVITIES. ICON CONSULTING ENGINEERS, INC. IS NOT RESPONSIBLE FOR KNOWING ALL EXISTING UTILITIES IN THE PROJECT AREA NOR FOR DEPENDING ON THE EXACT LOCATIONS OF UTILITIES ON THESE DRAWINGS.

BM #1 REF. ELEVATION = 559.47
 SQUARE CUT IN TOP OF CURB, SOUTH MEDIAN END NOSE, MARSH LANE 1127' NORTH OF VITRUVIAN WAY.
 BM #2 REF. ELEVATION = 547.84
 SQUARE CUT IN TOP OF CURB, NORTH MEDIAN END NOSE, AT INTERSECTION OF VITRUVIAN WAY AND MARSH LANE.


LAYOUT & DIMENSIONAL CONTROL NOTES

- GENERAL CONSTRUCTION NOTES: REFER TO SHEET CO-100 "GENERAL CONSTRUCTION NOTES, LEGEND AND ABBREVIATIONS" FOR THE GENERAL CONSTRUCTION NOTES FOR THE PROJECT.
- SURVEYING: ALL SURVEYING REQUIRED FOR CONSTRUCTION STAKING SHALL BE THE RESPONSIBILITY OF THE CONTRACTOR. THE DEVELOPER SHALL PROVIDE THE PROPERTY CORNERS AND TWO BENCHMARKS FOR USE AS HORIZONTAL AND VERTICAL DATUM. THE CONTRACTOR SHALL EMPLOY A REGISTERED PROFESSIONAL LAND SURVEYOR TO PERFORM ALL ADDITIONAL SURVEY, LAYOUT AND MEASUREMENT WORK NECESSARY FOR THE COMPLETION OF THE PROJECT.
- PROTECTION OF PROPERTY CORNERS AND BENCHMARKS: THE CONTRACTOR SHALL PROTECT ALL PROPERTY CORNER MARKERS AND BENCHMARKS, AND WHEN ANY SUCH MARKERS OR MONUMENTS ARE IN DANGER OF BEING DISTURBED, THEY SHALL BE PROPERLY REFERENCED AND IF DISTURBED, SHALL BE RESET BY A REGISTERED PUBLIC SURVEYOR AT THE EXPENSE OF THE CONTRACTOR.
- DIMENSIONAL CONTROL: ALL PAVING DIMENSIONS AND COORDINATES SHOWN ARE TO FACE OF CURB WHERE APPLICABLE. ALL DIMENSIONS SHOWN AT PI CURB POINTS ARE AT THE INTERSECTION OF THE FACE OF CURB.
- CURB RADIUS: ALL CURB RADIUS SHALL BE 3" TO FACE OF CURB UNLESS OTHERWISE NOTED.
- BUILDING DIMENSIONS: CONTRACTOR SHALL REFER TO BUILDING PLANS FOR ACTUAL BUILDING DIMENSIONS. THE DIMENSIONS AND CORNERS SHOWN ARE TO FACE OF OUTSIDE WALLS OF BUILDING.
- FIRE LANE MARKINGS: FIRE LANE MARKING SHALL CONSIST OF 4" SOLID RED STRIPE WITH "NO PARKING - FIRE LANE" STENCILED IN WHITE PAINT AT 25' INTERVALS. FIRE LANE MARKING SHALL BE PLACED IN THE CENTER OF THE 8" CONCRETE BAND PROVIDED, AND FLAT ON THE PAVEMENT.

Good Fulton & Farrell Architects
 214.303.1500/Tel
 214.303.1512/Fax
 www.gff.com

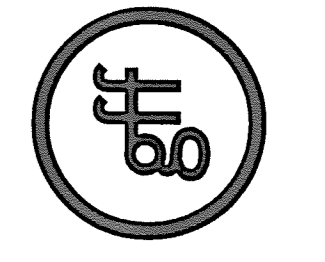

icon
 Consulting Engineers, Inc.
 Civil Engineers - Designers - Planners
 BiCentennial Financial Center
 250 W. Southlake Blvd., Suite 117
 Southlake, TX 76092
 Phone: (817) 552-6210
 Fax: (817) 552-3128

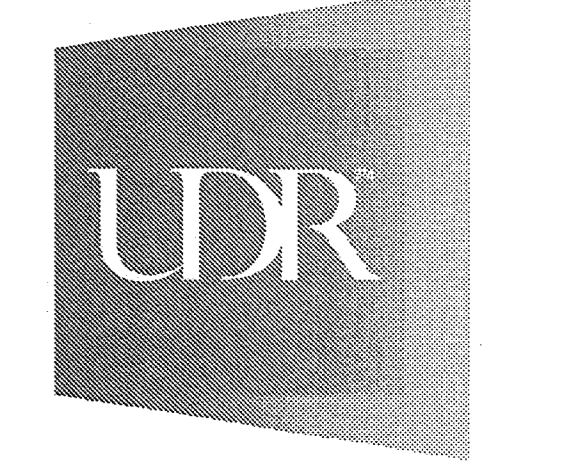

FIORI
ON VITRUVIAN PARK
 3990 VITRUVIAN WAY
 ADDISON, TX 75001

No.	Date	Item	REVISIONS
01.18.2013			NORTH OPEN SPACE
05.23.2012			PR #6
11.18.2011			PR #1
			Item

ICE Drawn
 JAM Checked
 BFD Approved

LAYOUT & DIMENSIONAL CONTROL PLAN

Project No. 10061.00
 Date 08.25.11
 Last Revision

C0-2.01