


1. PVC (Poly) W/APP WATER LINES
2. ADD FIRE HYD ANT (10000)
3. SEWERAGE MUST BE COVERED IN CONCRETE WITH 4\"/>

CURVE DATA  
 $\Delta = 18^{\circ} 21' 38''$   
 $R = 434.05'$   
 $T = 70.14'$   
 $L = 139.08'$

SITE SYMBOLS	
(Symbol: Circle with 'u')	- UNITS PER SERVICE
(Symbol: Square with 'u')	- UNITS PER BUILDING
(Symbol: Circle with '1')	- BUILDING NUMBER

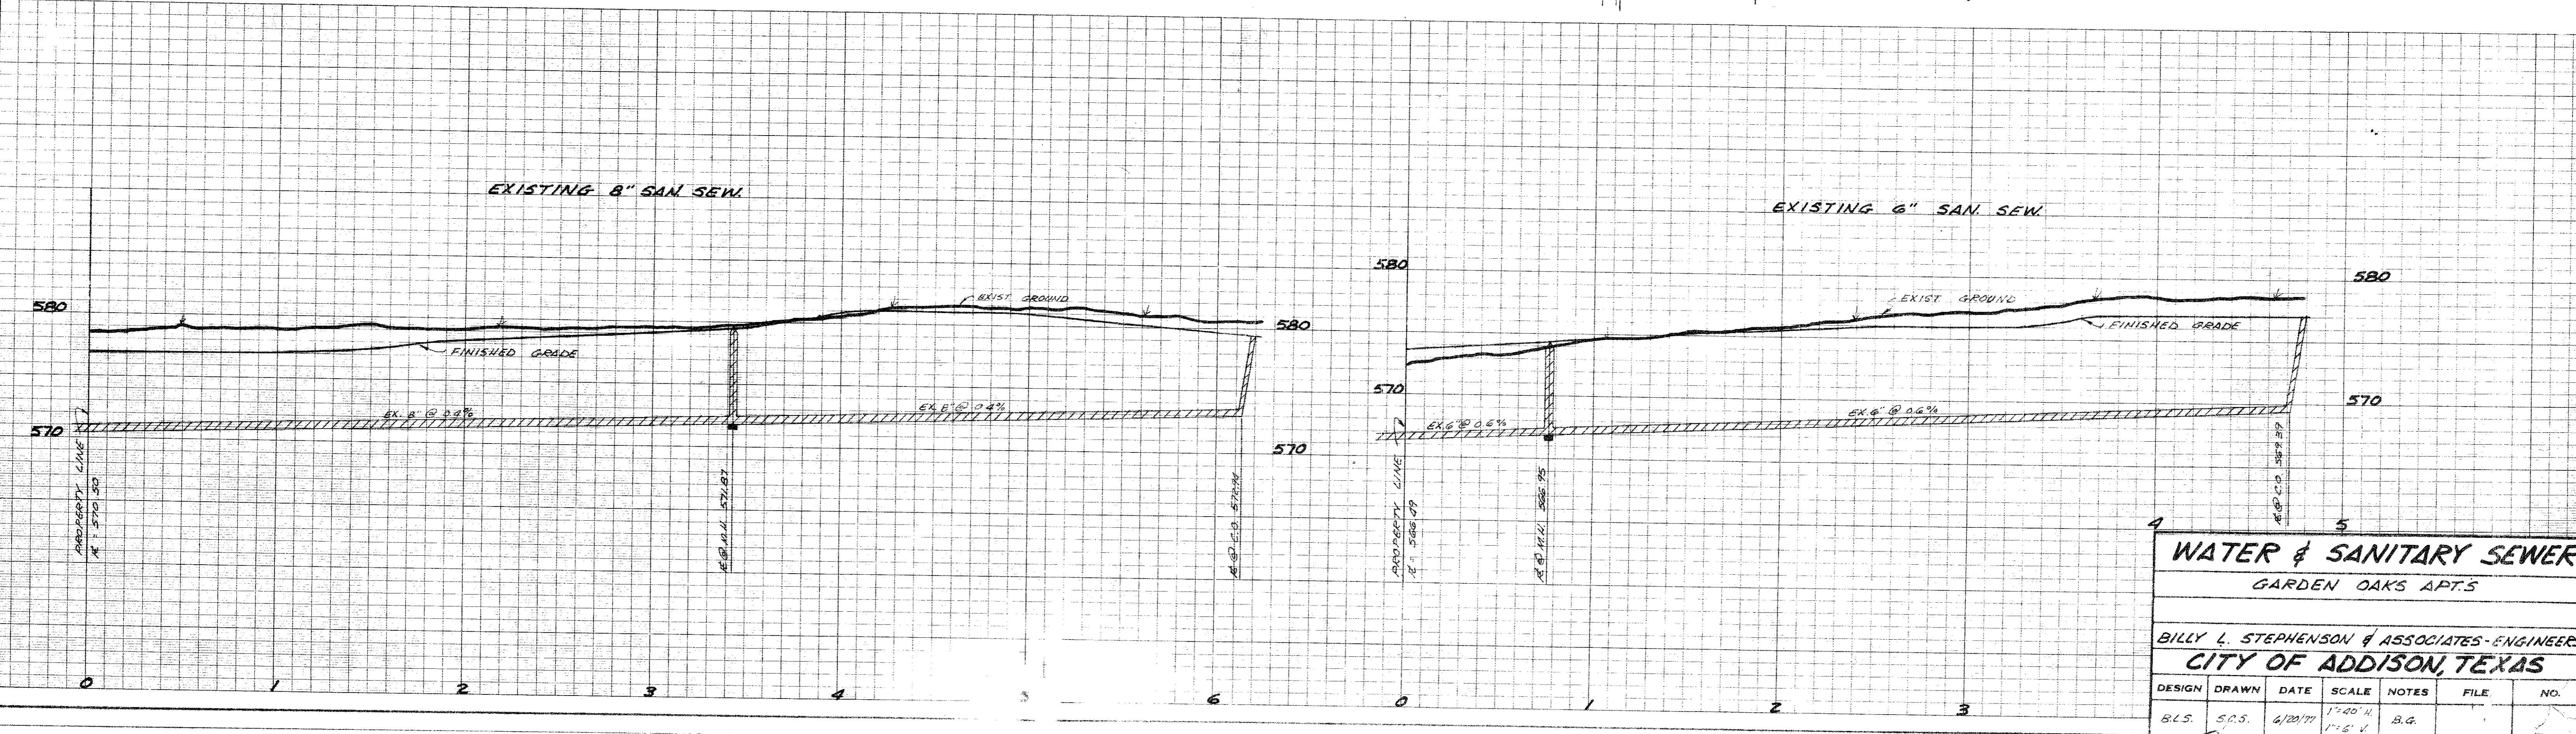

WATER & SANITARY SEWER						
GARDEN OAKS APTS						
BILLY L. STEPHENSON & ASSOCIATES - ENGINEERS						
CITY OF ADDISON, TEXAS						
DESIGN	DRAWN	DATE	SCALE	NOTES	FILE	NO.
BLS.	S.R.S.	6/20/77	1"=40' H. 1"=6' V.	B.G.		