
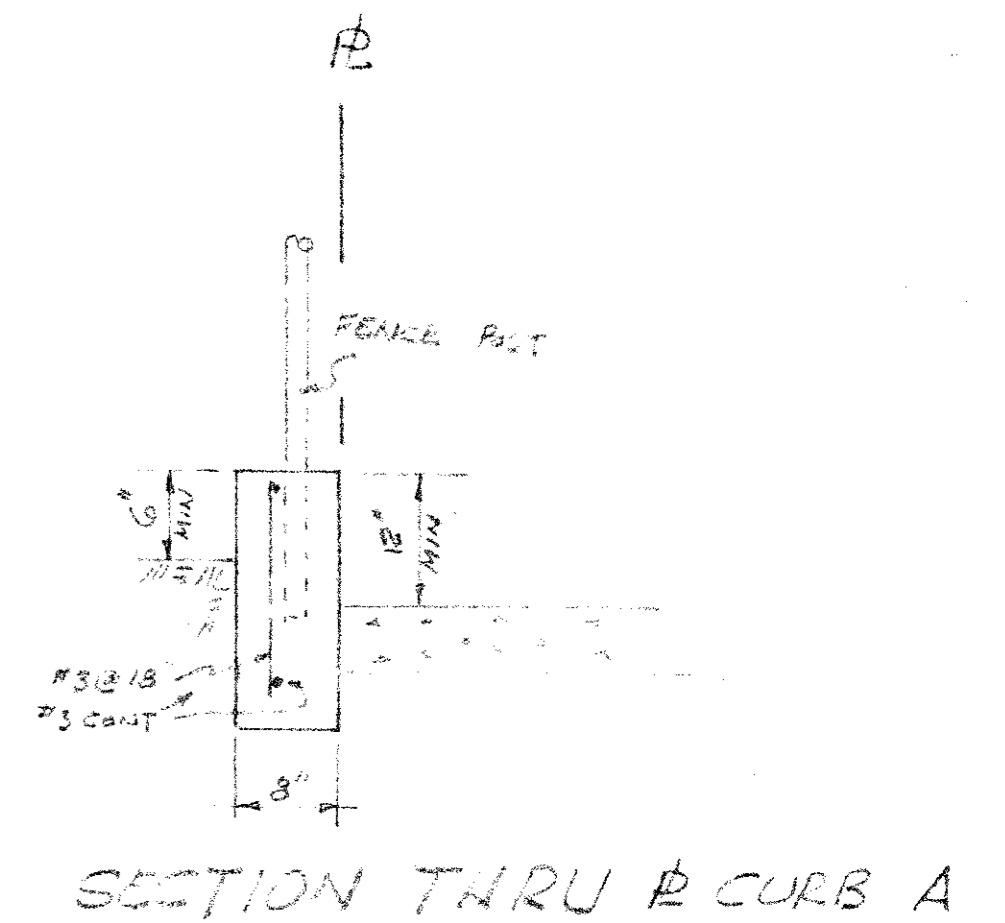


CITY OF ADDISON
APPROVED
 FOR CONSTRUCTION
Jack W. Darr
 BUILDING DEPARTMENT
 7-14-77

DATE: 7-14-77
 NOTE: CONTRACTOR IS HEREBY INSTRUCTED TO EXERCISE CARE IN MEETING OR EXCEEDING ALL REQUIREMENTS OF BOTH NATIONAL AND LOCAL CODES AND/OR ORDINANCES APPLICABLE TO HIS WORK. APPROVAL OF THESE DRAWINGS SHALL NOT BE CONSTRUED TO RELIEVE RESPONSIBILITY OR IMPLY VARIANCE TO SUCH CODES.

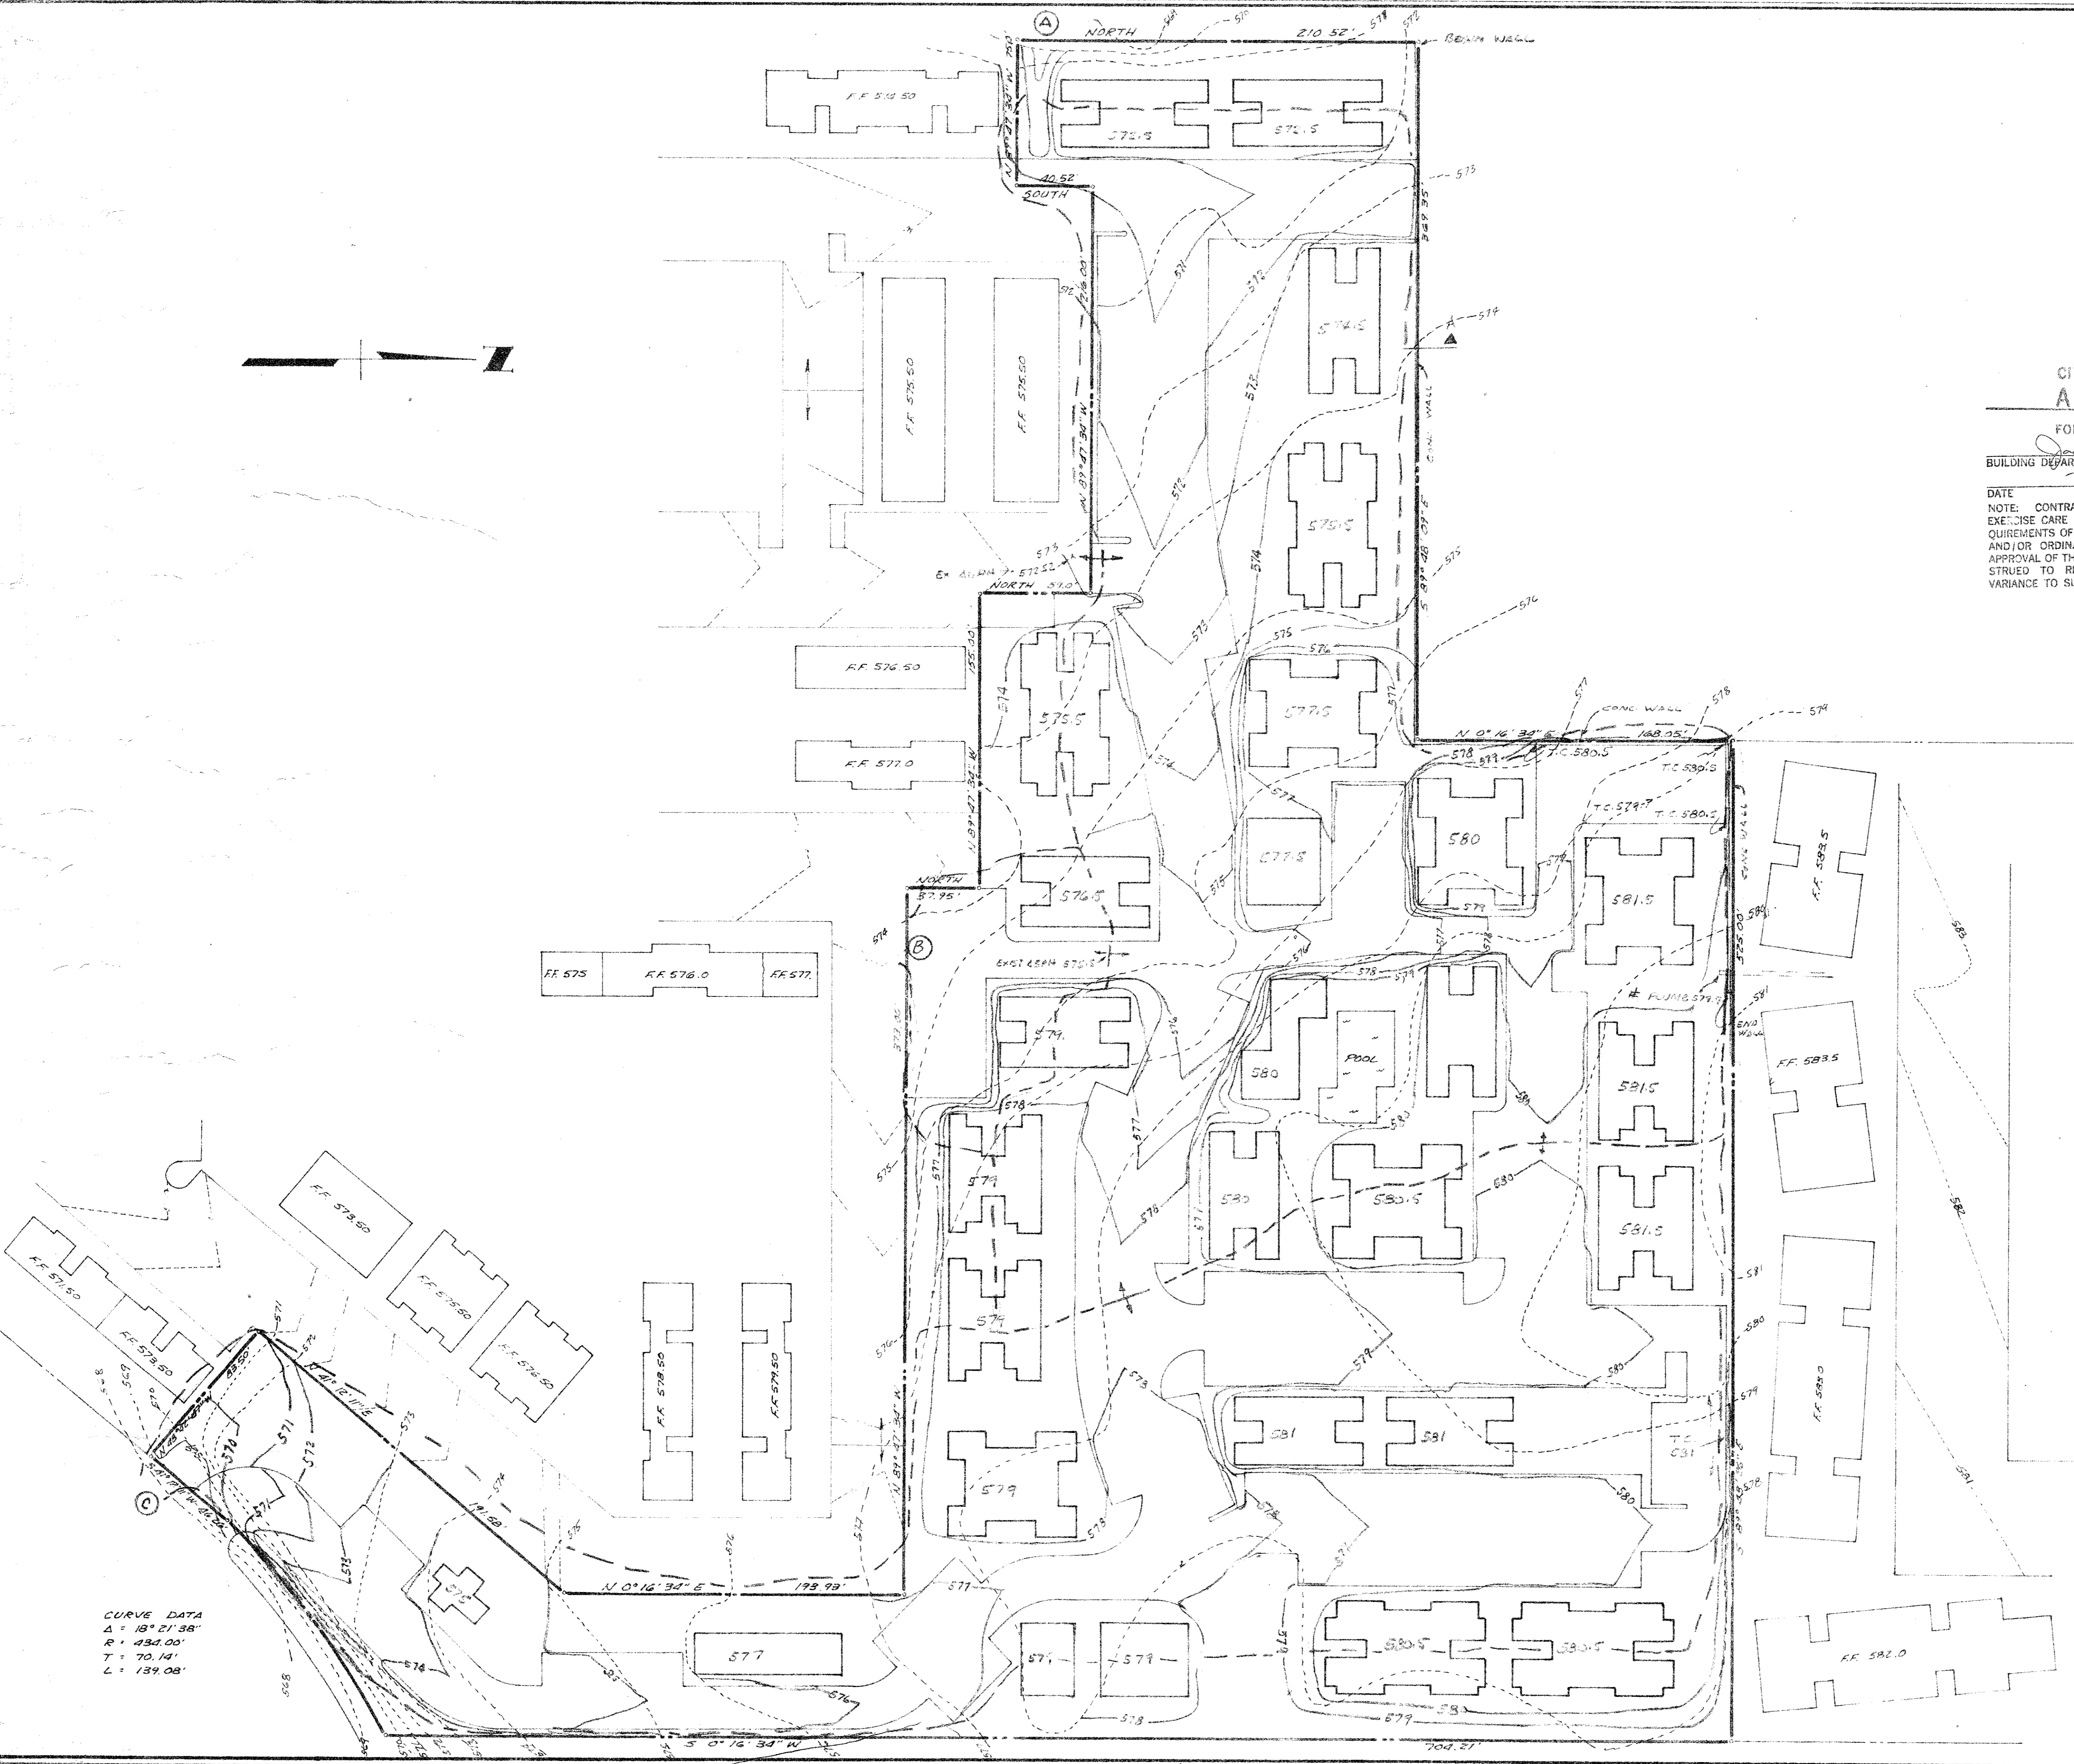

RUNOFF CALCULATIONS

AREA	ACRES	C	I _s	Q _s	I ₁₀₀	Q ₁₀₀	REMARKS
A	3.37	B	4.5	12.1	7.8	21.0	
B	0.29	B	4.5	1.04	7.8	1.80	
C	3.32	B	4.5	11.95	7.8	20.71	

CONTOUR SHOWN ——— 579 ——— ARE PROPOSED
 CONTOURS SHOWN - - - - - 577 - - - - - ARE EXISTING
 LIMIT OF DRAINAGE AREA - - - - -

CURVE DATA
 Δ = 18° 21' 58"
 R = 434.00'
 T = 70.14'
 L = 139.08'

REVISED 7/21/77

DRAINAGE AREA MAP
 OF A 7.564 ACRE TRACT IN
 THE NOAH GOOD SURVEY, ABST 520
 CITY OF ADDISON,
 DALLAS COUNTY, TEXAS

SCALE 1" = 40' JUNE 15, 1977 GARDEN OAKS APTS. 74007