


WARNING
 CONTRACTOR IS TO CONTACT TEXAS ONE-CALL SYSTEM (1-800-245-6545) OR OTHER UTILITY LOCATING SERVICES AT LEAST 48 HOURS PRIOR TO CONSTRUCTION ACTIVITIES. ICON CONSULTING ENGINEERS, INC. IS NOT RESPONSIBLE FOR KNOWING ALL EXISTING UTILITIES IN THE PROJECT AREA NOR FOR IDENTIFYING THE EXACT LOCATIONS OF UTILITIES ON THESE DRAWINGS.

BM #1 REF. ELEVATION = 559.47
 SQUARE CUT IN TOP OF CURB, SOUTH MEDIAN END MARSH LAKE
 112' NORTH OF BROOKHAVEN CLUB DRIVE

BM #2 REF. ELEVATION = 547.84
 SQUARE CUT IN TOP OF CURB, NORTH MEDIAN END NOSE, AT INTERSECTION OF
 BROOKHAVEN CLUB DRIVE AND MARSH LAKE.

STORM DRAIN NOTES

- GENERAL CONSTRUCTION NOTES: REFER TO SHEET C101 "GENERAL CONSTRUCTION NOTES, LEGEND AND ABBREVIATIONS" FOR THE GENERAL CONSTRUCTION NOTES FOR THE PROJECT
- PROTECTION OF UTILITIES: THE CONTRACTOR SHALL MAKE NECESSARY PROVISIONS FOR THE SUPPORT AND PROTECTION OF ALL UTILITY POLES, FENCES, TREES, SHRUBS, GAS MAINS, TELEPHONE CABLES, ELECTRIC CABLES, DRAINAGE PIPES, UTILITY SERVICES, AND ALL OTHER UTILITIES AND STRUCTURES BOTH ABOVE AND BELOW THE GROUND.
- PUBLIC STORM DRAIN PIPE: UNLESS OTHERWISE NOTED ON THE DRAWINGS, ALL PIPE FOR PUBLIC STORM DRAIN IMPROVEMENTS SHALL BE REINFORCED CONCRETE PIPE (RCP), CLASS III. PUBLIC STORM DRAIN IMPROVEMENTS INCLUDE PUBLIC RIGHT-OF-WAY, PUBLIC PARK AREA, AND EASEMENTS ADJACENT TO PUBLIC RIGHT-OF-WAY DESIGNATED FOR SIDEWALK, UTILITIES AND DRAINAGE.
- PRIVATE STORM DRAIN PIPE: UNLESS OTHERWISE NOTED ON THE DRAWINGS, ALL PIPE FOR PRIVATE STORM DRAIN IMPROVEMENTS SHALL BE AS FOLLOWS:
 GREATER THAN 36": REINFORCED CONCRETE PIPE (RCP), CLASS III
 18" THROUGH 36": REINFORCED CONCRETE PIPE (RCP), CLASS III OR HIGH DENSITY POLYETHYLENE PIPE (HDPE), N-12
 4" THROUGH 15": POLYVINYL CHLORIDE PIPE (PVC), SDR - 35, OR HIGH DENSITY POLYETHYLENE PIPE (HDPE), N-12
- RCP JOINT SEALANT: REINFORCED CONCRETE PIPE JOINTS SHALL BE SEALED WITH RANNECK OR APPROVED EQUAL.
- GROUTING: ALL PIPE ENTERING PUBLIC STORM DRAIN STRUCTURES SHALL BE GROUTED TO ASSURE WATER-TIGHT CONNECTIONS.
- CONCRETE COLLARS: CONCRETE COLLARS SHALL BE INSTALLED AT ALL CHANGES IN CONDUIT SIZE AND AT ALL JOINTS THAT ARE PULLED IN EXCESS OF THAT RECOMMENDED BY THE CONDUIT MANUFACTURER.
- DRAINS: THE CONTRACTOR SHALL COORDINATE THE EXACT LOCATION OF ROOF DRAIN LATERALS WITH BUILDING PLANS FOR DOWNSPOUT CONNECTIONS. END AND CAP ROOF DRAIN LATERALS FIVE (5) FEET FROM BUILDING AT 12" BELOW FINISH GRADE FOR CONNECTION OF DOWNSPOUTS.
- ADJUSTMENT OF STRUCTURES: ALL STORM DRAIN STRUCTURES INCLUDING MANHOLES, INLETS AND CLEANOUTS MUST BE ADJUSTED TO PROPER LINE AND GRADE BY THE CONTRACTOR PRIOR TO, AND AFTER, PLACEMENT OF PAVING AND GRASSING.
- ADJUSTMENT OF STRUCTURES: ALL STORM DRAIN STRUCTURES INCLUDING MANHOLES, INLETS AND CLEANOUTS MUST BE ADJUSTED TO PROPER LINE AND GRADE BY THE CONTRACTOR PRIOR TO, AND AFTER, PLACEMENT OF PAVING AND GRASSING.

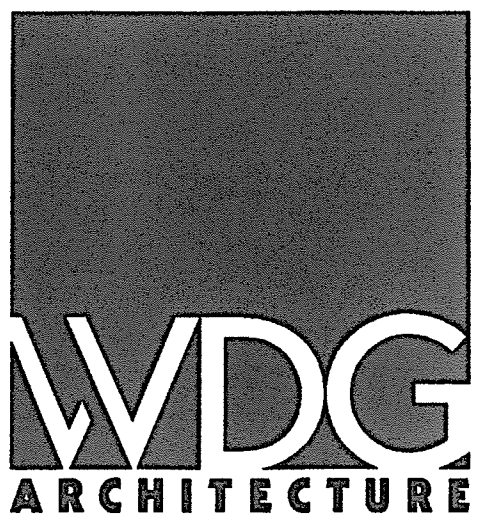


WDG Architecture Dallas, PLLC
 355 North St. Paul Street
 Suite 3800
 Dallas, Texas 75201
 tel 214 969 5311
 fax 214 671 8758

Structural Engineer

Viewtech Structural Engineers, Inc.
 4805 Beltway Drive
 Addison, Texas 75001
 tel 972 461 8187
 fax 972 661 8172

MEP Engineers

Jordan & Skala Engineers, Inc.
 14840 Midway Road
 Suite 350
 Dallas, Texas 75244
 tel 469 385 1616
 fax 469 385 1615

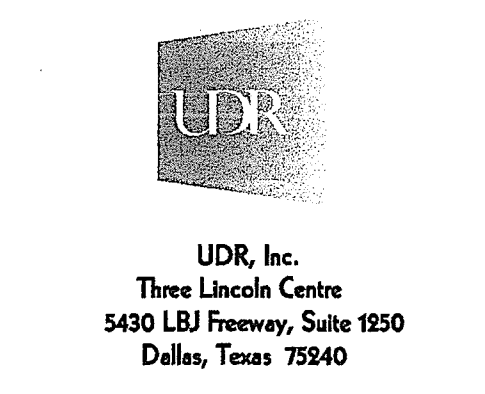


UDR, Inc.
 Three Lincen Centre
 5480 LBJ Freeway, Suite 1520
 Dallas, Texas 75240



VITRUVIAN PARK
 IN ADDITION

Vitruvian Park Phase I South
 Brookhaven Club Drive
 Addison, Texas

REVISION NO 1	12/18/08
CONSTRUCTION	10/13/08
PERMIT	7/21/08

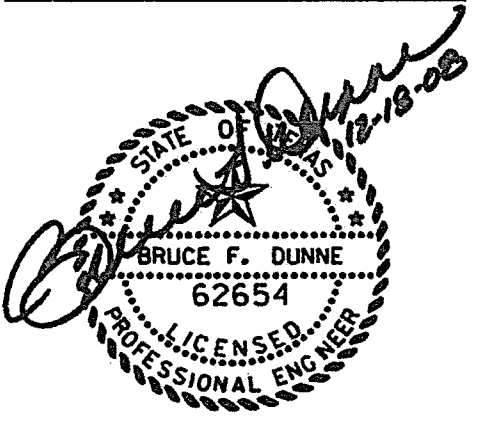

icon Consulting Engineers, Inc.
 Civil Engineers - Designers - Planners
 Bicentennial Financial Center
 250 W. Southlake Blvd., Suite 117
 Southlake, TX 76092
 Phone: (817) 552-6210
 Fax: (817) 552-3126

Owner
 WDG Project No: DA07008

STORM DRAIN PLAN

Date: 6/27/08
 Scale: As Noted

C4.1