






CONSTRUCTION	10/13/08
PERMIT	7/21/08

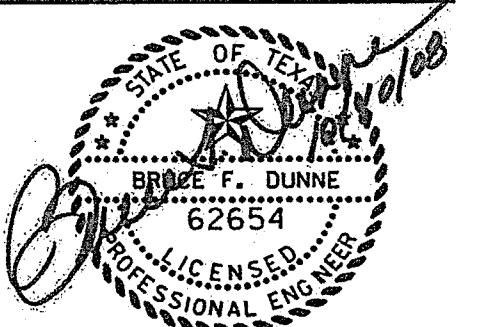


PAVING DETAILS

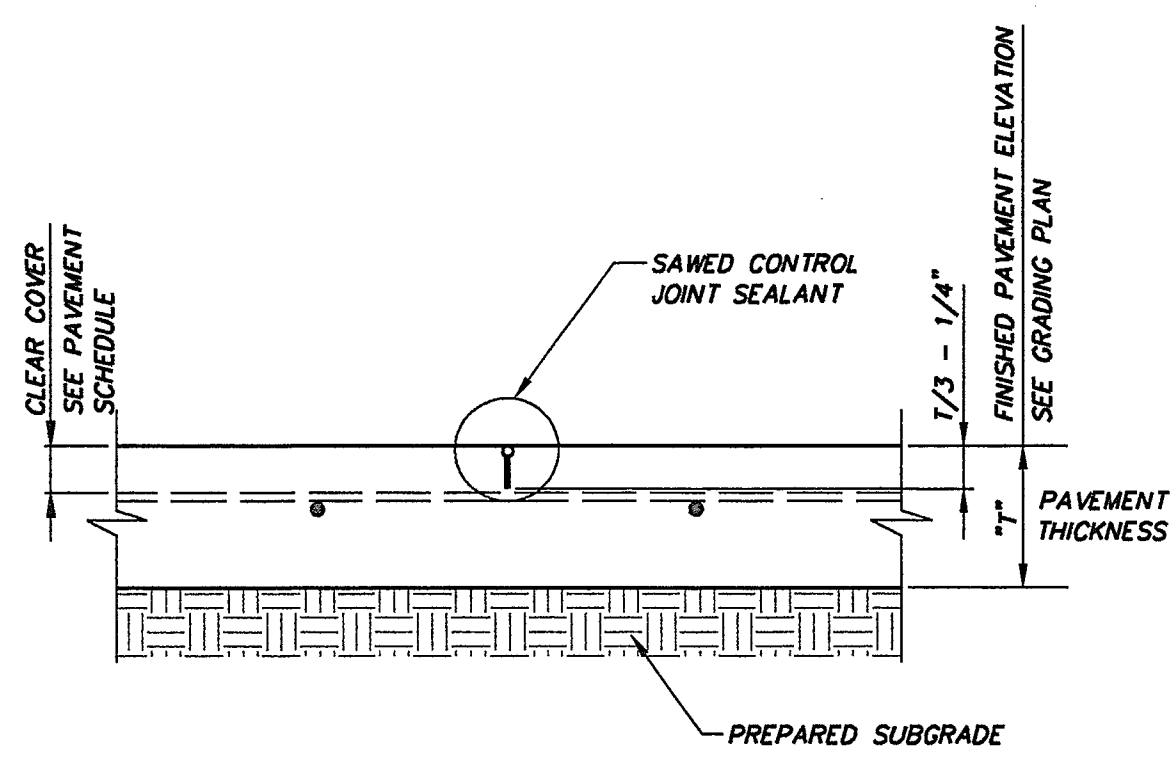


LONGITUDINAL CONTROL JOINT
NOT TO SCALE

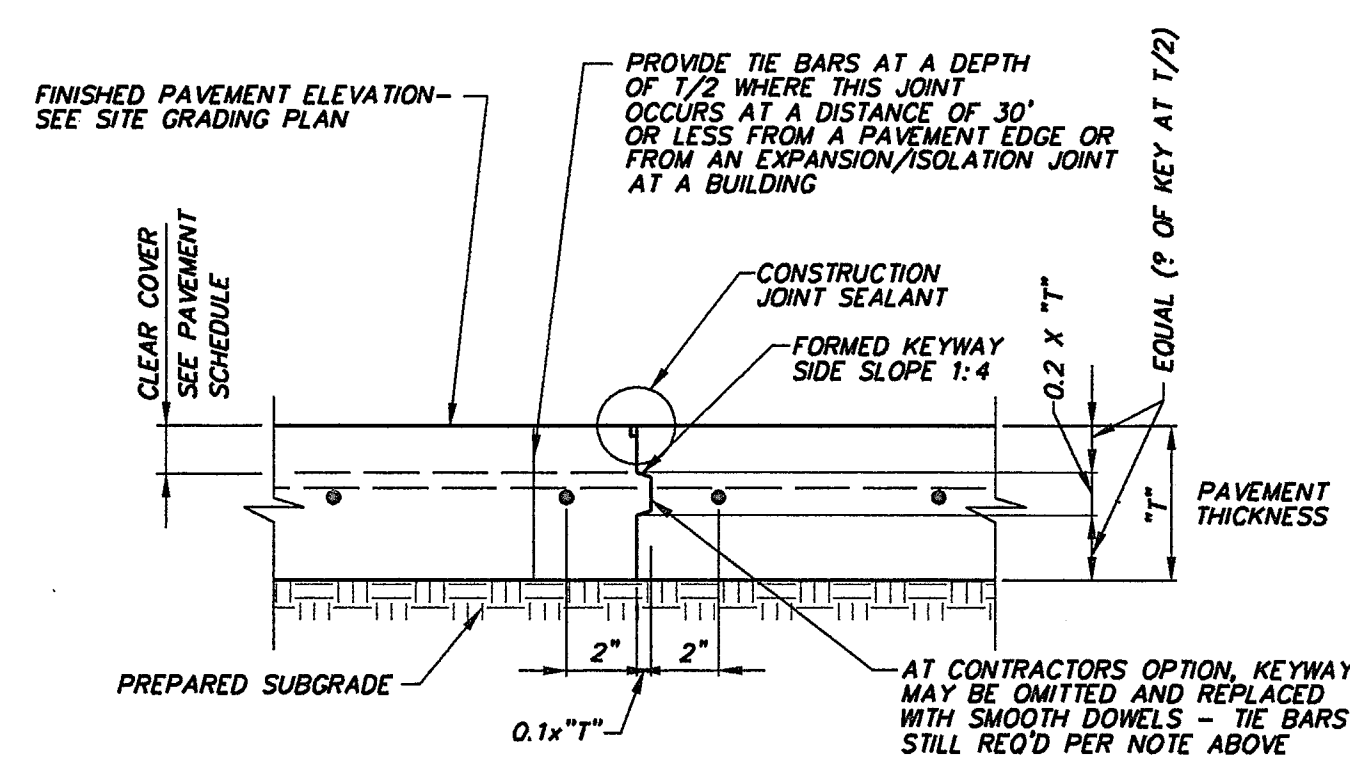


KEYED LONGITUDINAL CONSTRUCTION JOINT
NOT TO SCALE

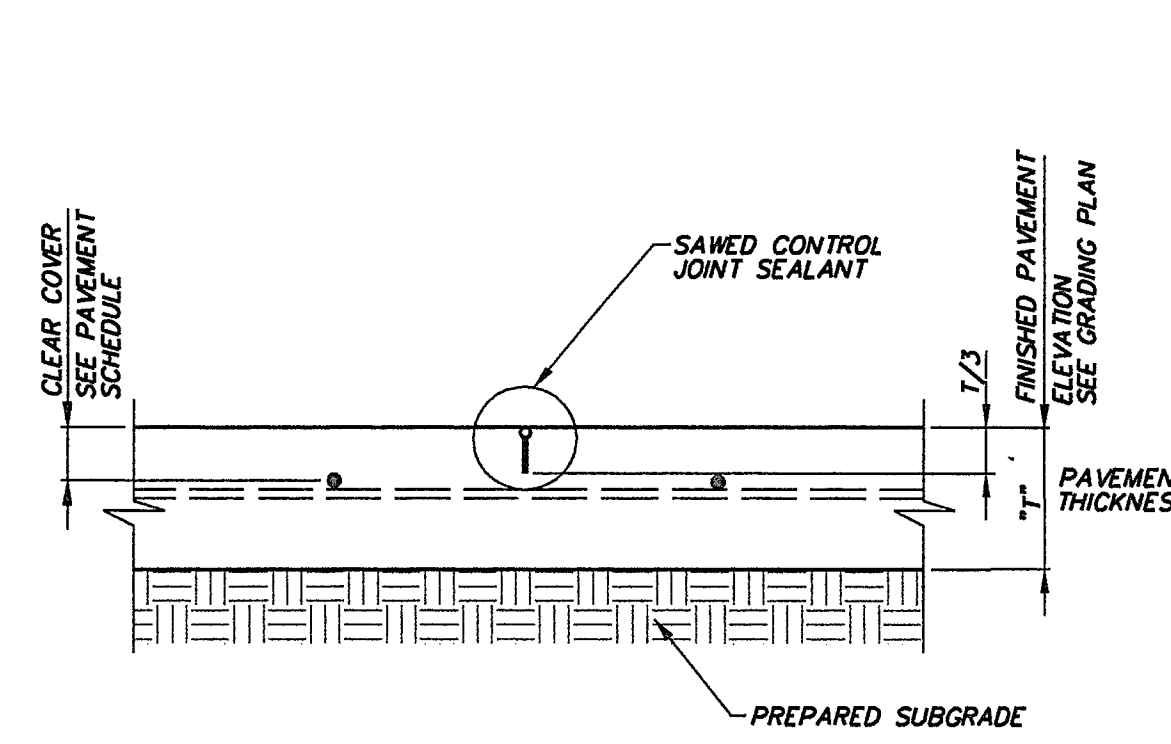


TRANSVERSE CONTROL JOINT
NOT TO SCALE

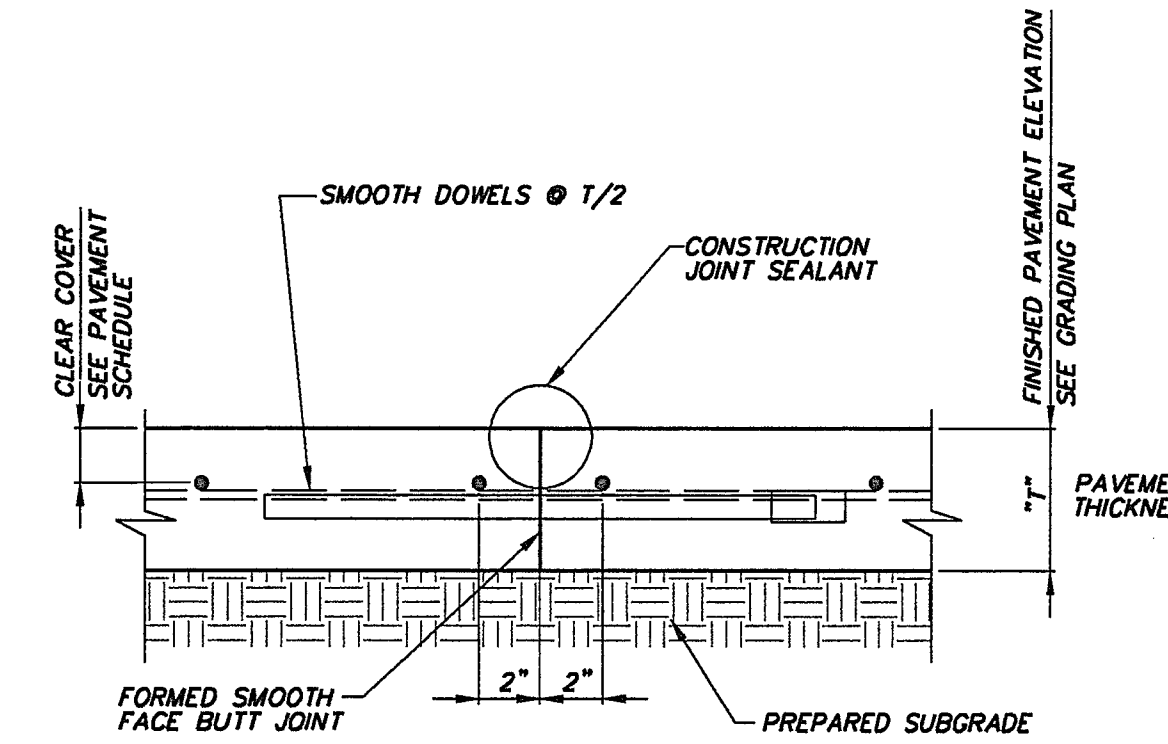


TRANSVERSE CONSTRUCTION JOINT
NOT TO SCALE

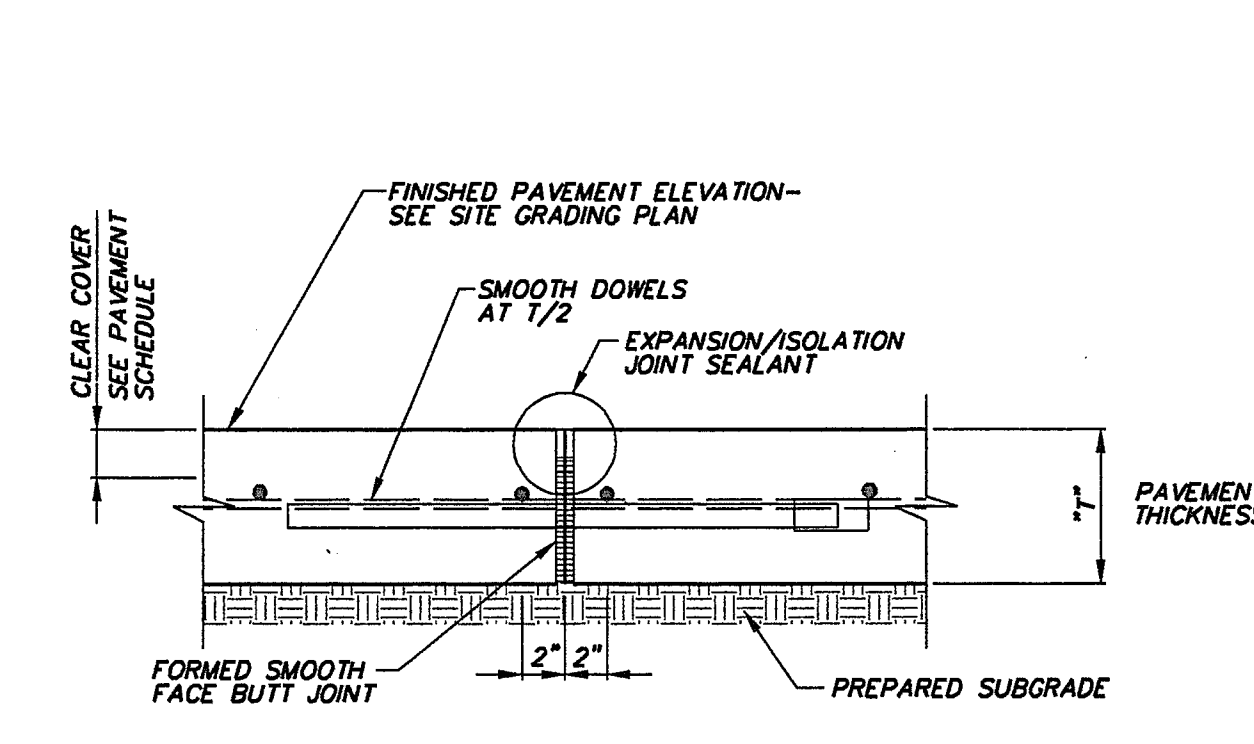


TRANSVERSE EXPANSION JOINT
NOT TO SCALE

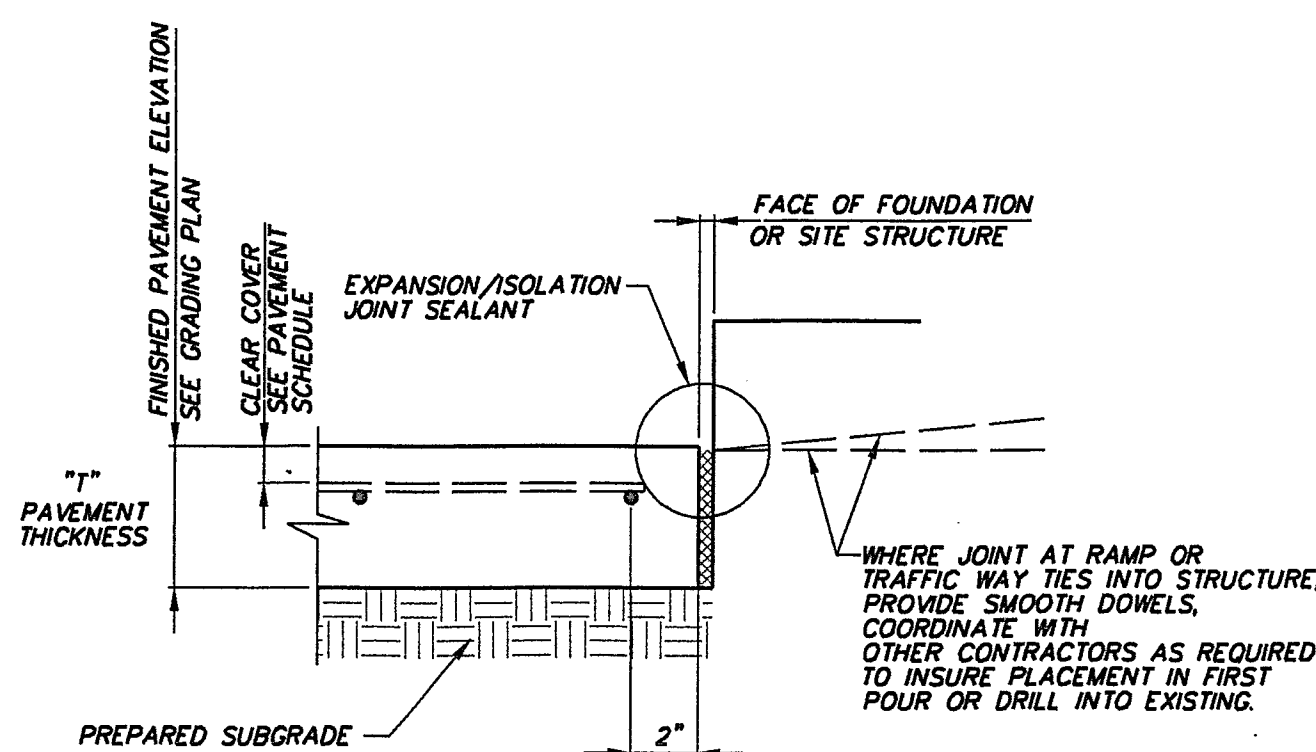


EXPANSION / ISOLATION JOINT AT STRUCTURES
NOT TO SCALE

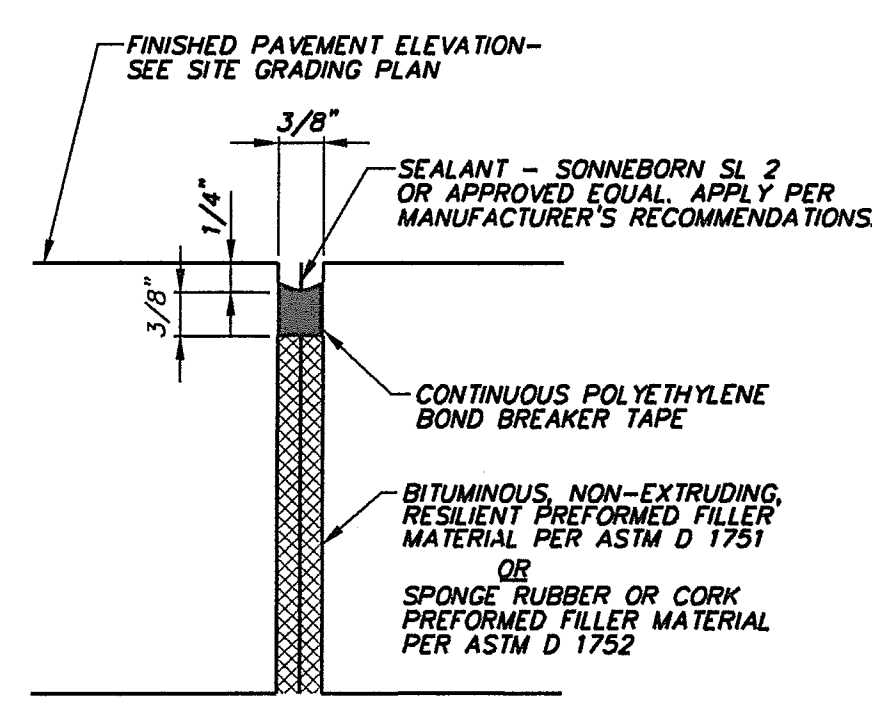


EXPANSION / ISOLATION JOINT SEALANT
NOT TO SCALE

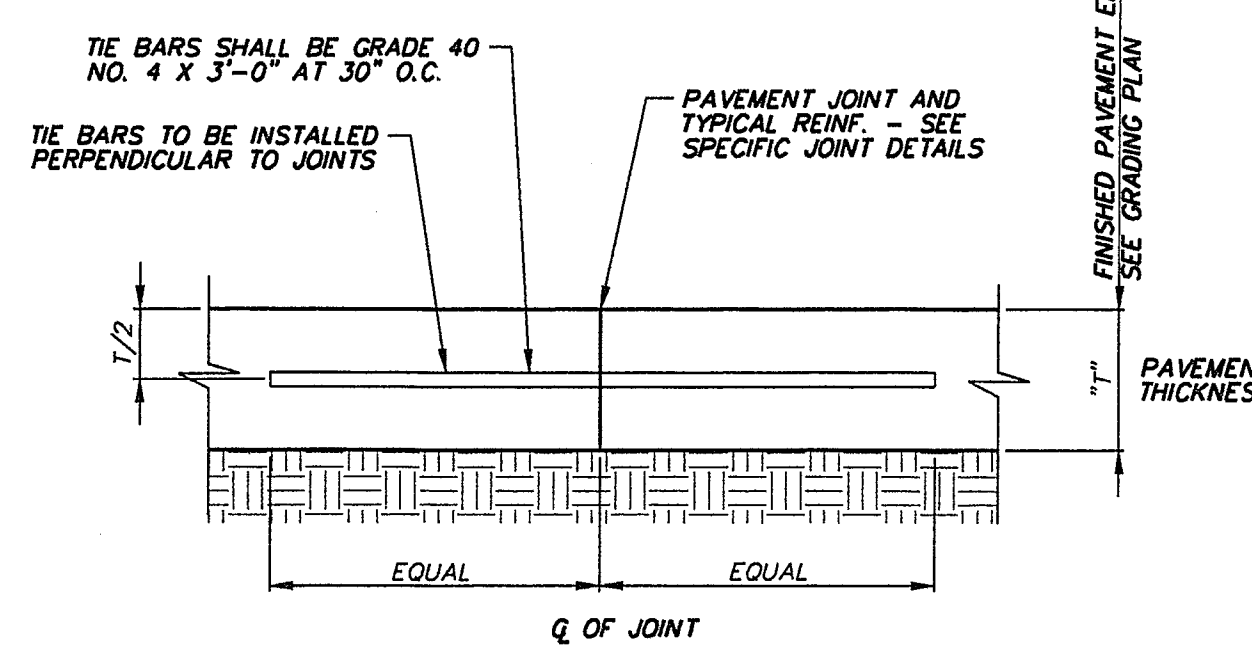


TIE BAR
NOT TO SCALE

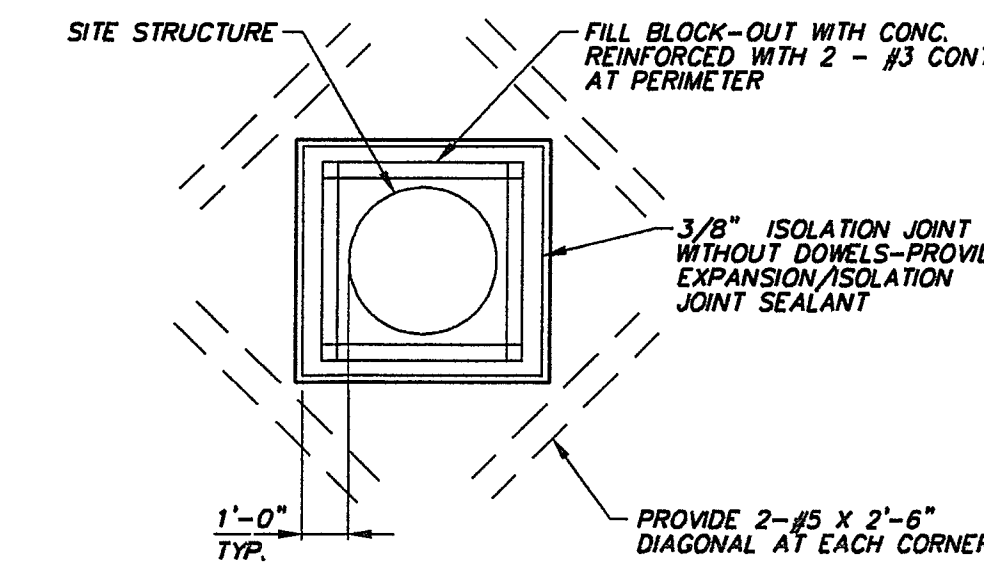


JOINT TREATMENT AT SITE STRUCTURES
NOT TO SCALE

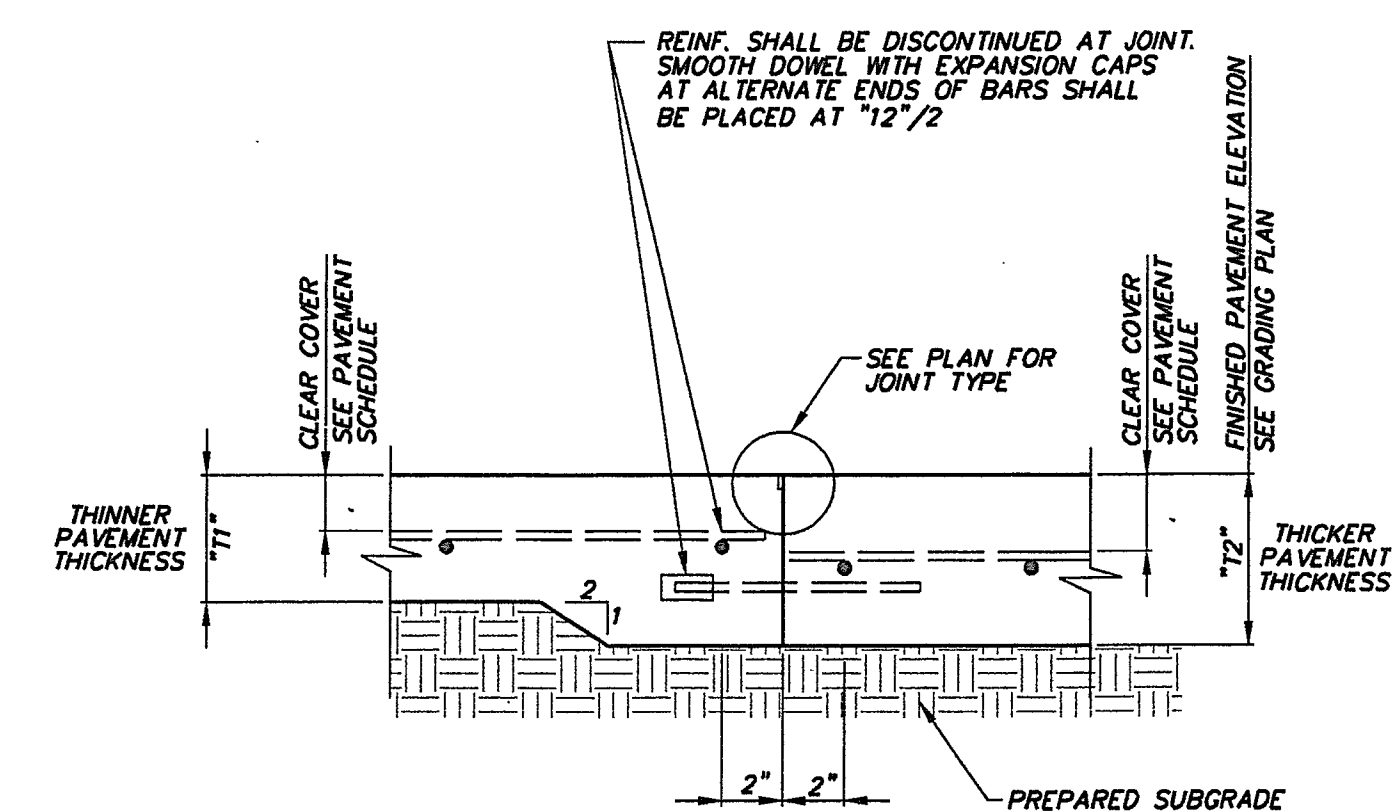


PAVEMENT DEPTH CHANGE / ISOLATION JOINT
NOT TO SCALE

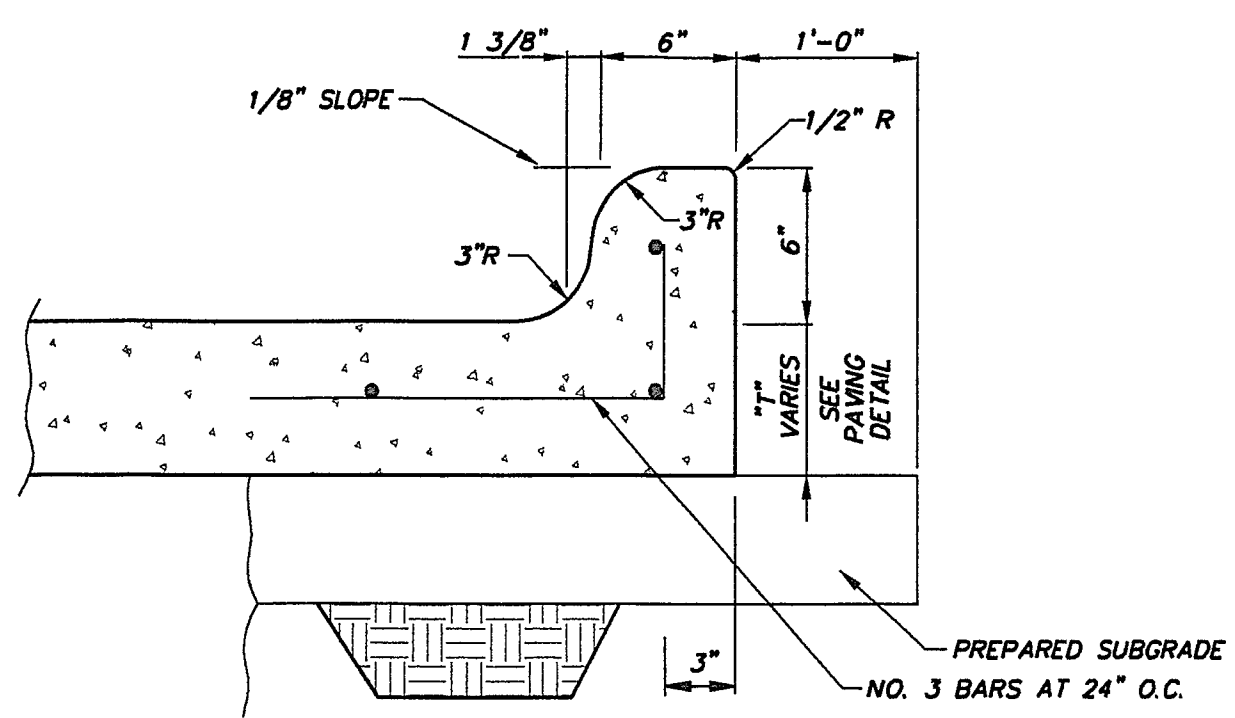


6\"/>

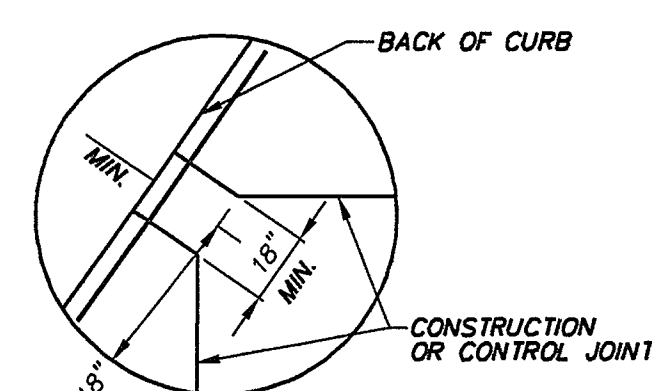


TYPICAL AT ALL ANGLED JOINT TERMINATIONS
NOT TO SCALE

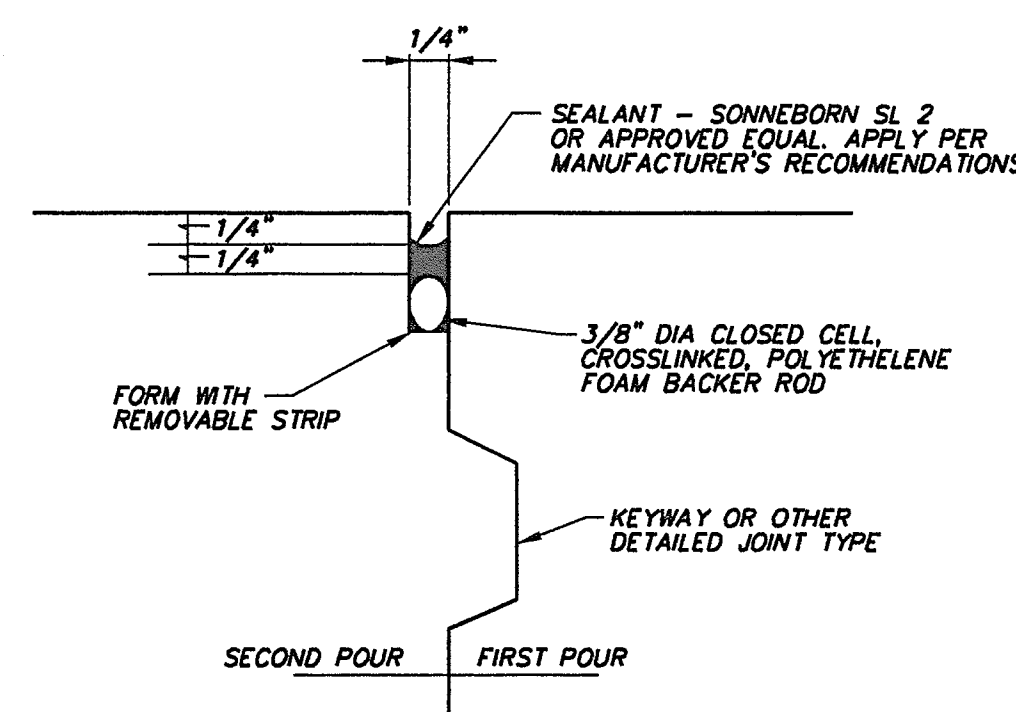


CONSTRUCTION JOINT SEALANT
NOT TO SCALE

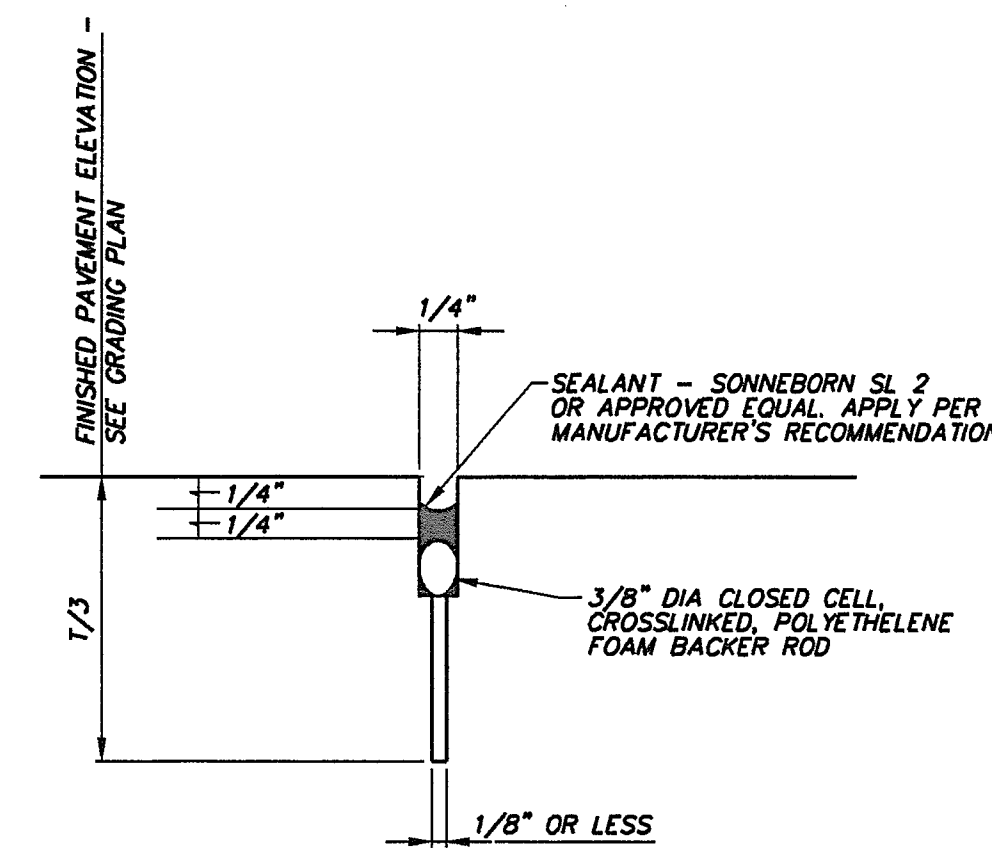


SAWED CONTROL JOINT SEALANT
NOT TO SCALE

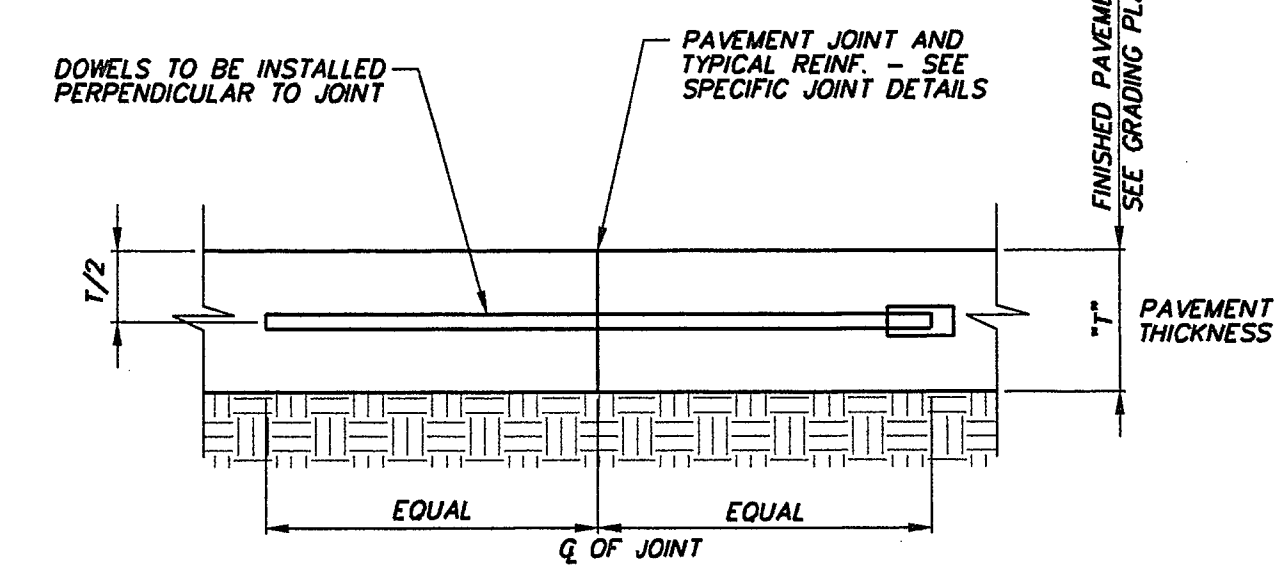


SMOOTH DOWEL
NOT TO SCALE

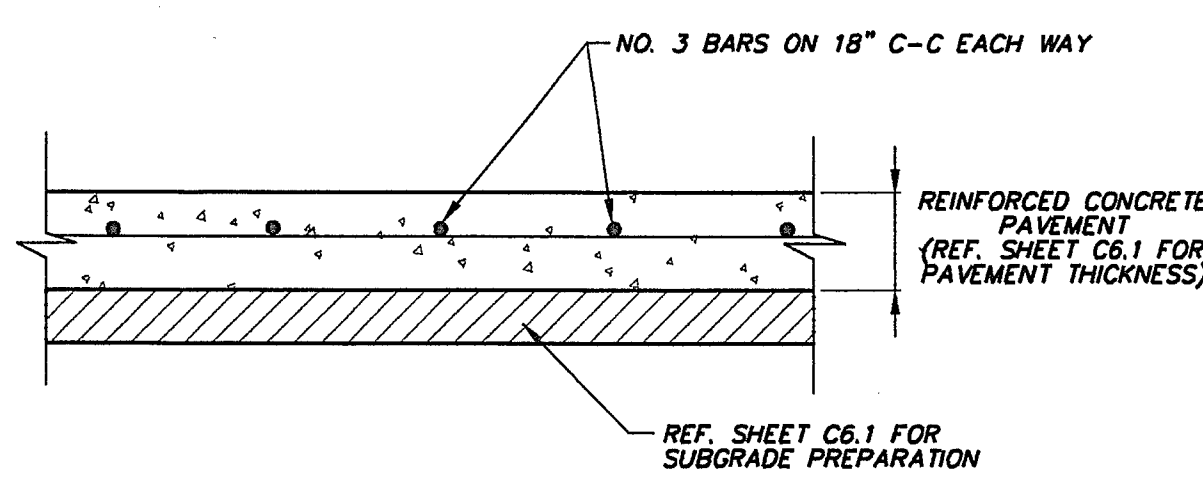

TYPICAL PAVEMENT SECTION
NOT TO SCALE

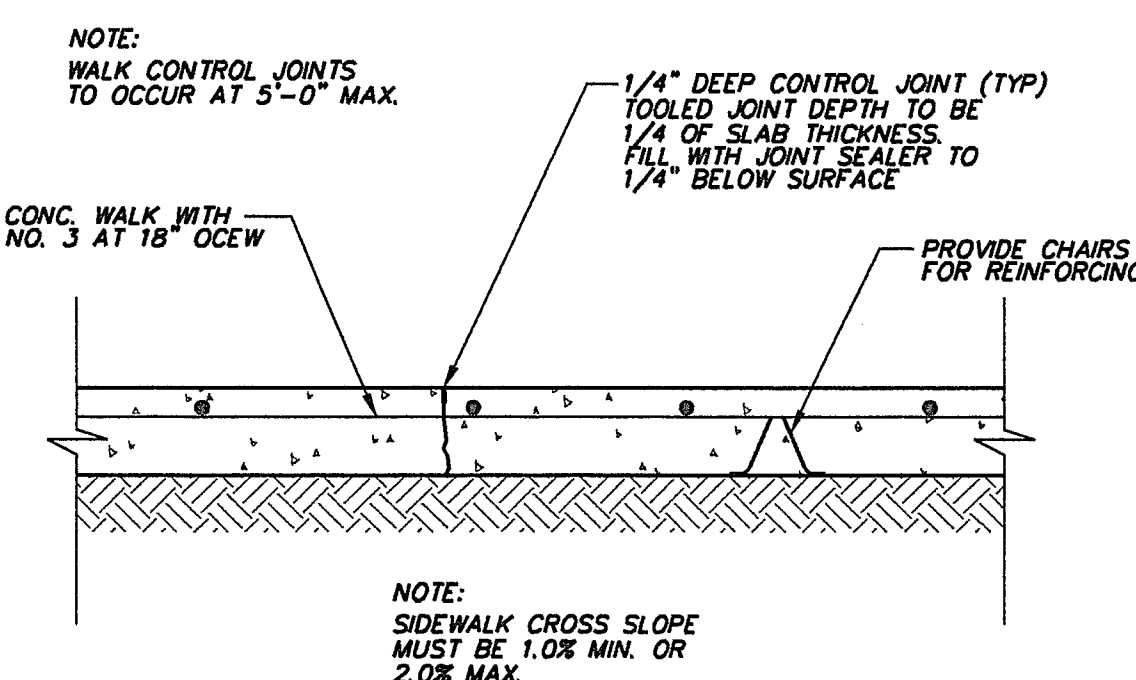

SIDEWALK CONTROL JOINT
NOT TO SCALE

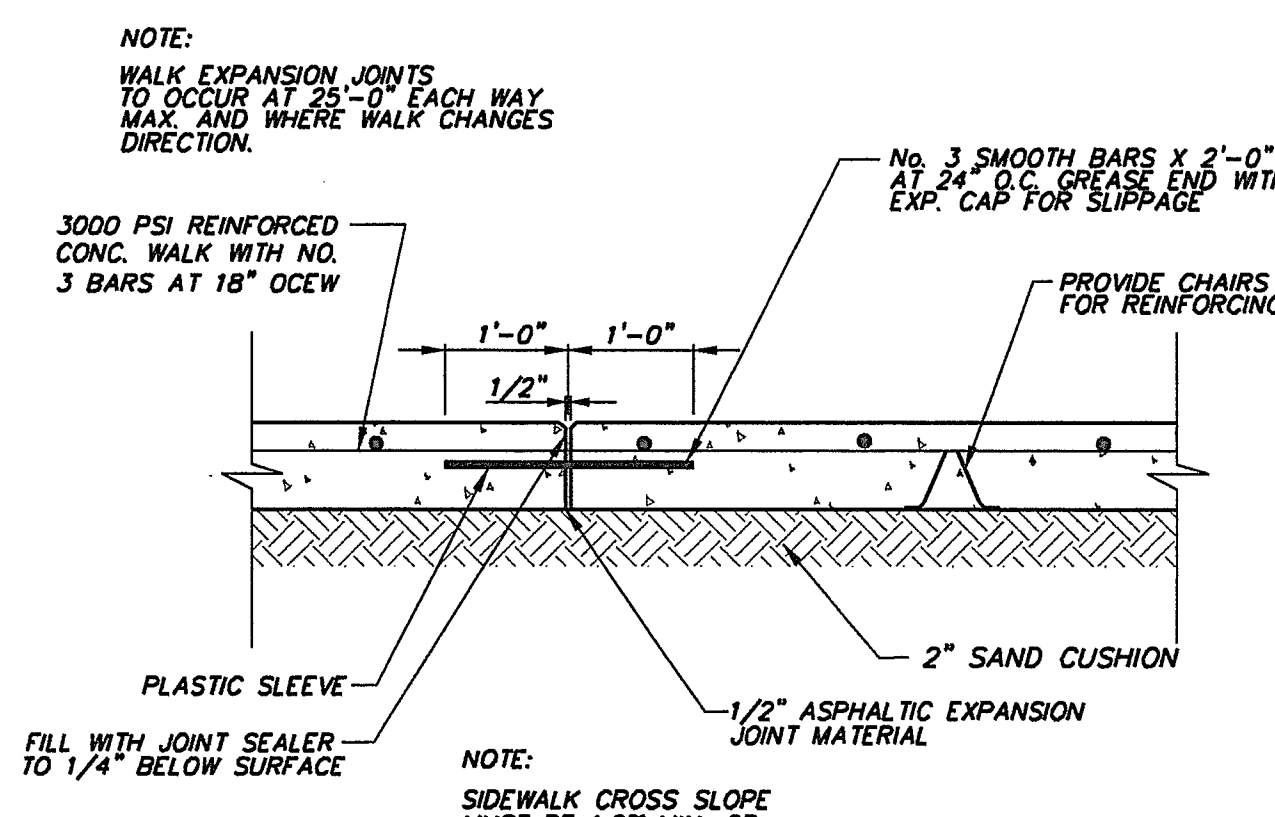

SIDEWALK EXPANSION JOINT
NOT TO SCALE