

**PLANS FOR THE CONSTRUCTION OF  
SLOPE PROTECTION/DROP STRUCTURE AT  
BELLA LANE VEHICULAR BRIDGE  
AND  
STABILIZATION AT THE DOWNSTREAM WEIR**

**VITRUVIAN PARK  
TOWN OF ADDISON, TEXAS  
PUBLIC WORKS # 2011-07  
FEBRUARY 2012**

*Addison!*

*Dave's Copy  
4/19/12*

**TODD MEIER**  
MAYOR

**BLAKE W. CLEMENS**  
MAYOR PRO TEMPORE


**KIMBERLY LAY**  
DEPUTY MAYOR PRO TEMPORE

**BRUCE ARFSTEN**  
**CHRIS DeFRANCISCO**

**ROGER S. MELLOW**  
**NEIL RESNIK**  
COUNCIL MEMBERS

**RON WHITEHEAD**  
CITY MANAGER

**Project Location:**

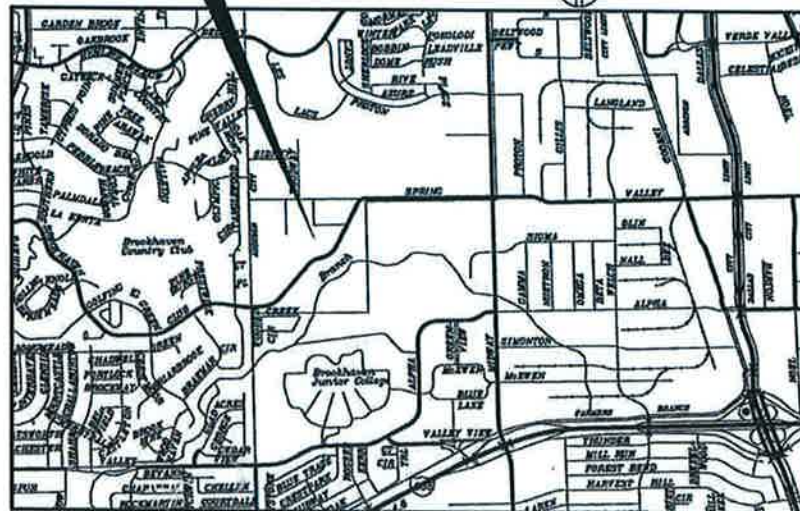

VICINITY MAP

**SHEET INDEX**

TITLE SHEET	1
OVERALL SITE MAP	2
CONTROL SHEET	3
DOWNSTREAM WEIR SITE MAP / PHASING	4
DOWNSTREAM WEIR PLAN AND PROFILE	5
DOWNSTREAM WEIR STRUCTURAL DETAILS	6-7
BELLA LANE DROP STRUCTURE SITE MAP	8
BELLA LANE DROP STRUCTURE PLAN AND PROFILE	9
BELLA LANE DROP STRUCTURE GRADING PLANS	10-11
BELLA LANE DROP STRUCTURE STRUCTURAL DETAILS	12-13
GENERAL DETAILS	14
CONCRETE RIPRAP (CRR) (MOD)	15

**NDM** NATHAN D. MAIER  
CONSULTING ENGINEERS, INC.  
Texas Reg. No. F-356

TWO PARK LANE PLACE / 8080 PARK LANE / SUITE 600  
DALLAS, TEXAS 75231 / (214) 739-4741 / FAX (214) 739-5961

*[Signature]*  
01/27/12

NDM Job Number:11-03-037