


NOTE:


THE 1/8" SAW CUT SHALL BE DONE


ACCOMPLISHED IN A SEPARATE OPERATION AFTER THE CONCRETE HAS


INITIALLY, THE 3/8" SAW CUT SHALL BE


GAINED SUFFICIENT STRENGTH TO AVOID

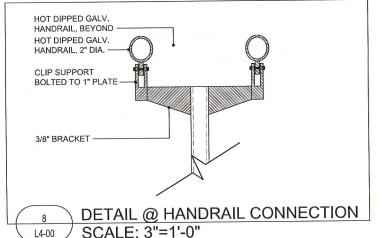

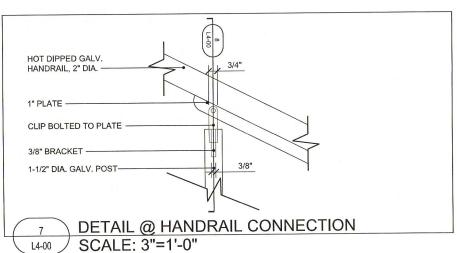

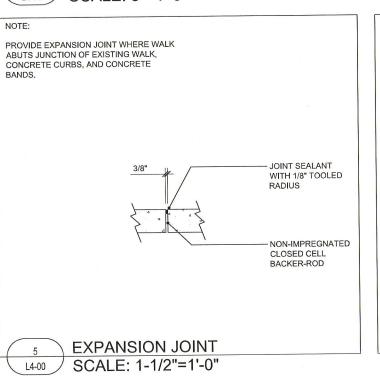

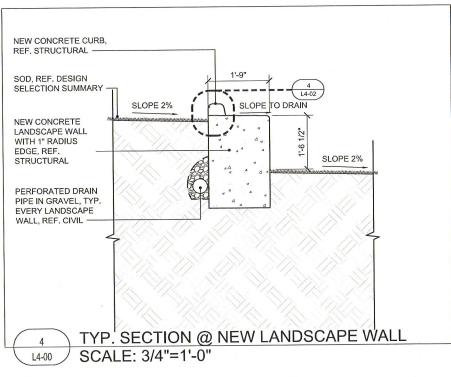


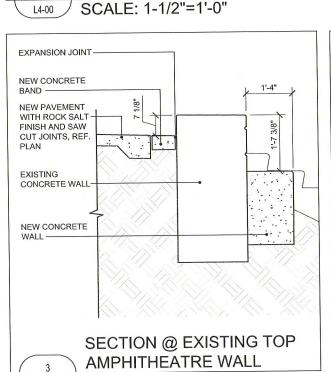


SCALE: 3/4"=1'-0"

L4-00

SAWCUT JOINT

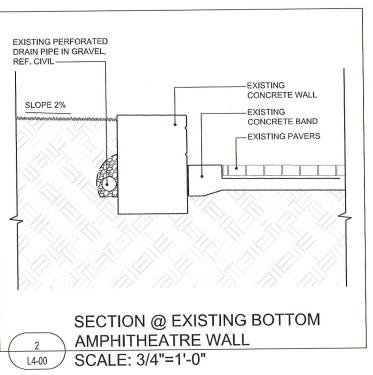

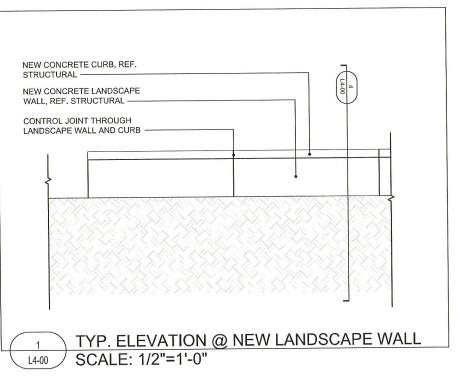

LEGEND

- (1) CONCRETE PAVING A
- (2) CONCRETE PAVING B
- 3 CONCRETE LANDSCAPE WALL, REF. STRUCTURAL
- (4) CONCRETE CURB, REF. STRUCTURAL
- (5) CONCRETE STAIR
- 6 TOOLED CONTROL JOINT
- (7) EXPANSION JOINT
- (8) NEW CONCRETE ENTRY WALL
- 9 LIGHTING
- 10 HANDRAIL
- (1) GRANITE MEDALLION
- (2) CONCRETE WALL
- BEVELLED CONCRETE ACCENT
- (14) CONCRETE BAND
- (5) CONCRETE PAVING C
- 16 NOTCHED CONCRETE LANDSCAPE WALL



COPYRIGHT @ 2012 KEVIN SLOAN STUDIO, LLC

DRAWINGS, WRITTEN MATERIAL, AND DESIGN CONCEPTS SHALL NOT BE USED OR REPRODUCED IN WHOLE OR PART IN ANY FORM OR FORMAT WITHOUT PRIOR WRITTEN CONSENT OF KEVIN SLOAN STUDIO, LIC. DO NOT SCALE DRAWINGS. USE GIVEN DIMENSIONS ONLY. IF NOT SHOWN, VERIFY CORRECT DIMENSIONS WITH THE LANDSCAPE ARCHITECT. CONTRACTOR SHALL CHECK AND VERIFY ALL DIMENSIONS AND CONDITIONS AT JOB SITE.

SEA



VITRUVIAN PARK AMPHITHEATRE

TOWN OF ADDISON

UDR 3875 Ponte Avenue, Suite 400 Addison, TX 75001

PROJECT : AMPHITHEATRE IMPROVEMENTS

ISSUED FOR: 100% CONSTRUCTION DOCUMENT DATE: MAY 16, 2014

DETAILS

SHEET

L4-00