


LEGEND

- ① CONCRETE PAVING A
- ② CONCRETE PAVING B
- ③ CONCRETE LANDSCAPE WALL, REF. STRUCTURAL
- ④ CONCRETE CURB, REF. STRUCTURAL
- ⑤ CONCRETE STAIR
- ⑥ TOOLED CONTROL JOINT
- ⑦ EXPANSION JOINT
- ⑧ NEW CONCRETE ENTRY WALL
- ⑨ LIGHTING
- ⑩ HANDRAIL
- ⑪ GRANITE MEDALLION
- ⑫ CONCRETE WALL
- ⑬ BEVELLED CONCRETE ACCENT
- ⑭ CONCRETE BAND
- ⑮ CONCRETE PAVING C
- ⑯ NOTCHED CONCRETE LANDSCAPE WALL

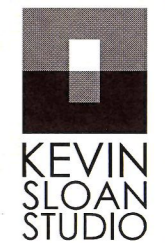

2400 EMPIRE CENTRAL, SUITE F
DALLAS, TEXAS 75235 214.459.1784

COPYRIGHT © 2012 KEVIN SLOAN STUDIO, LLC.
DRAWINGS, WRITTEN MATERIAL, AND DESIGN CONCEPTS SHALL NOT BE USED OR REPRODUCED IN WHOLE OR PART IN ANY FORM OR FORMAT WITHOUT PRIOR WRITTEN CONSENT OF KEVIN SLOAN STUDIO, LLC. DO NOT SCALE DRAWINGS. USE GIVEN DIMENSIONS ONLY. IF NOT SHOWN, VERIFY CORRECT DIMENSIONS WITH THE LANDSCAPE ARCHITECT. CONTRACTOR SHALL CHECK AND VERIFY ALL DIMENSIONS AND CONDITIONS AT JOB SITE.

SEAL



VITRUVIAN PARK
AMPHITHEATRE

TOWN OF ADDISON

UIDR
3875 Ponte Avenue,
Suite 400
Addison, TX 75001

PROJECT: AMPHITHEATRE IMPROVEMENTS
ISSUED FOR: 100% CONSTRUCTION DOCUMENTS
DATE: MAY 16, 2014

DETAILS

SHEET

L4-02