



**SHEET NOTES:**  
 1. REFERENCE IR-06 FOR TREE IRRIGATION.  
 2. MAINLINE, LATERAL LINES, AND VALVES ARE SHOWN IN STREET FOR CLARITY.  
 3. REFERENCE IR-24 AND IR-25 FOR IRRIGATION DETAILS.  
 4. REFERENCE CIVIL PLANS FOR SLEEVE LOCATIONS.

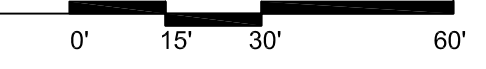

**IRRIGATION LEGEND:**

SYMBOL	DESCRIPTION
●	LAWN SPRAY HEAD
⊗	HIGH-POP SPRAY HEAD
⊕	TREE BUBBLER HEAD
⊙	TREE BUBBLER HEAD
■	LAWN CENTER STRIP HEAD
□	LAWN END STRIP HEAD
⊞	HIGH-POP CENTER STRIP HEAD
⊞	HIGH-POP END STRIP HEAD
⊕	SMALL ROTARY PART-CIRCLE
⊙	SMALL ROTARY PART-CIRCLE
⊕	ROTARY PART-CIRCLE
⊙	ROTARY FULL-CIRCLE
⊕	ROTARY PART-CIRCLE
⊙	ROTARY FULL-CIRCLE
▲	QUICK COUPLING VALVE
⊕	REMOTE CONTROL VALVE
○	BALL VALVE
●	GATE VALVE
■	CONTROLLER
—	MAINLINE PIPING
—	LATERAL PIPING
—	DISTRIBUTION TUBING
⊕	REMOTE CONTROL DRIP VALVE
⊞	PLANTING BED TECHLINE TUBING
NN	BACKFLOW PREVENTER
⊕	WATER METER
⊙	ISOLATION VALVE
⊕	WYE STRAINER
⊕	FLOW METER
⊕	MASTER VALVE
⊞	STATION NUMBER
⊞	VALVE SIZE
⊞	GPM (APPROX.)

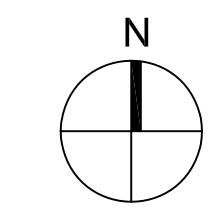

4-26-10

NO.		REVISION		BY	DATE
<b>TOWN OF ADDISON</b> DALLAS COUNTY, TEXAS					
<b>PARK IMPROVEMENTS</b> VITRUVIAN PARK					
<b>VITRUVIAN WAY,</b> <b>IRRIGATION PLAN</b>					
<b>IRRI*TECH LLC.</b> Irrigation Technology		12650 Schroeder Rd. Dallas, Texas 75243		Phone (972) 231-5151 Fax (972) 231-5172	
PROJECT	DESIGN	DRAWN	DATE	FILE	SHEET
5029-01	SAH	ASH	APR 26, 2010	PW # 2009-04	IR-01

1  
IR-01 Vitruvian Way, Irrigation Plan

IRRI\*TECH is a registered trademark of the Texas Commission of Environmental Quality (TCEQ), 5601 F.W. P.O. Box 13097, Austin, Texas 78713-0307. ©2010 irri-tech.com

PARK AND STREETSCAPE IMPROVEMENTS - VITRUVIAN PARK